

F.A.S. RTE.	SECTION	COUNTY	TOTAL SHEETS	SHEET NO.
1597	14 (W, RS-7)	ADAMS/PIKE	152	36
STA. 1384+00.00 TO STA. 1400+00.00				
FED. ROAD DIST. NO. 6 ILLINOIS FED. AID PROJECT				



STA 1389+00.00 TO STA 1397+38.95
PR TREE REMOVAL = 2.63 AC

NOTE: 1) TREE REMOVAL MEASURED FROM ROW LINE TO ROW LINE
2) SAVE AS MANY TREES AS POSSIBLE

S.E. 1/4, SEC 3, T.4S., R.7W., 4TH P.M.


STONE RIPRAP CL 44
120 SY (32.4'W X 200'L)

N.E. 1/4, SEC 3, T.4S., R.7W., 4TH P.M.

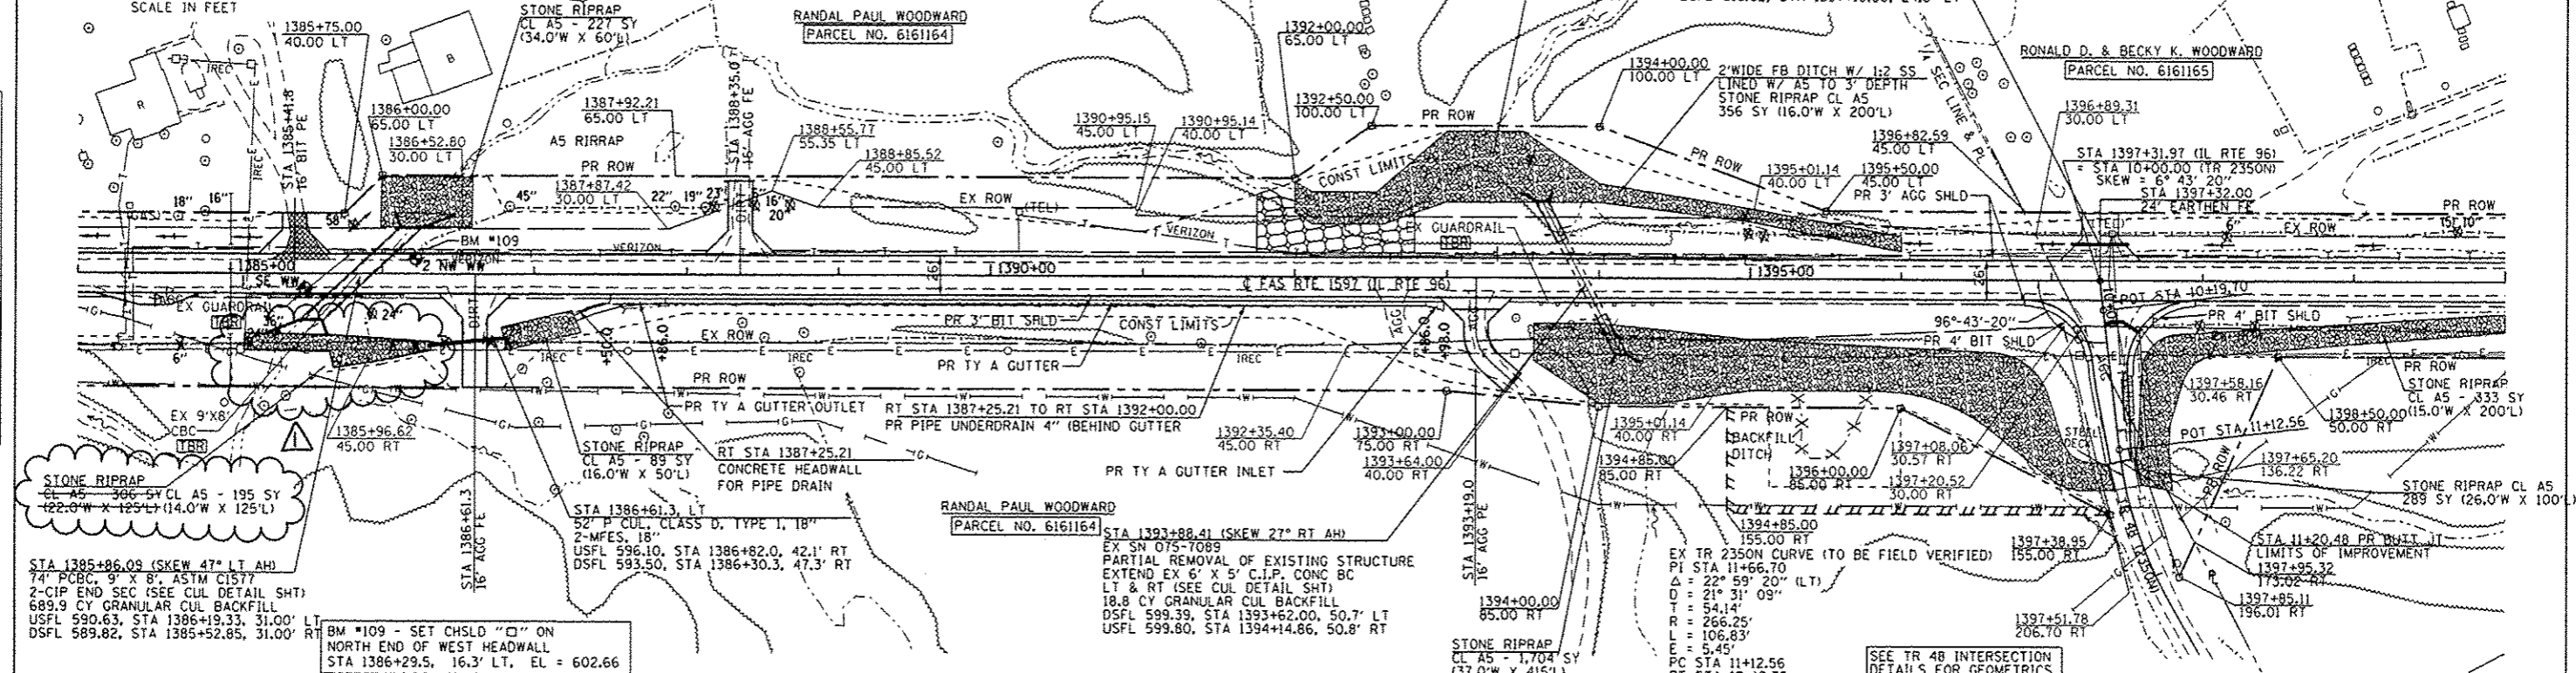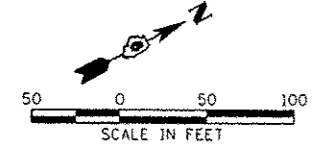

PLAN	DATE

PROFILE	DATE

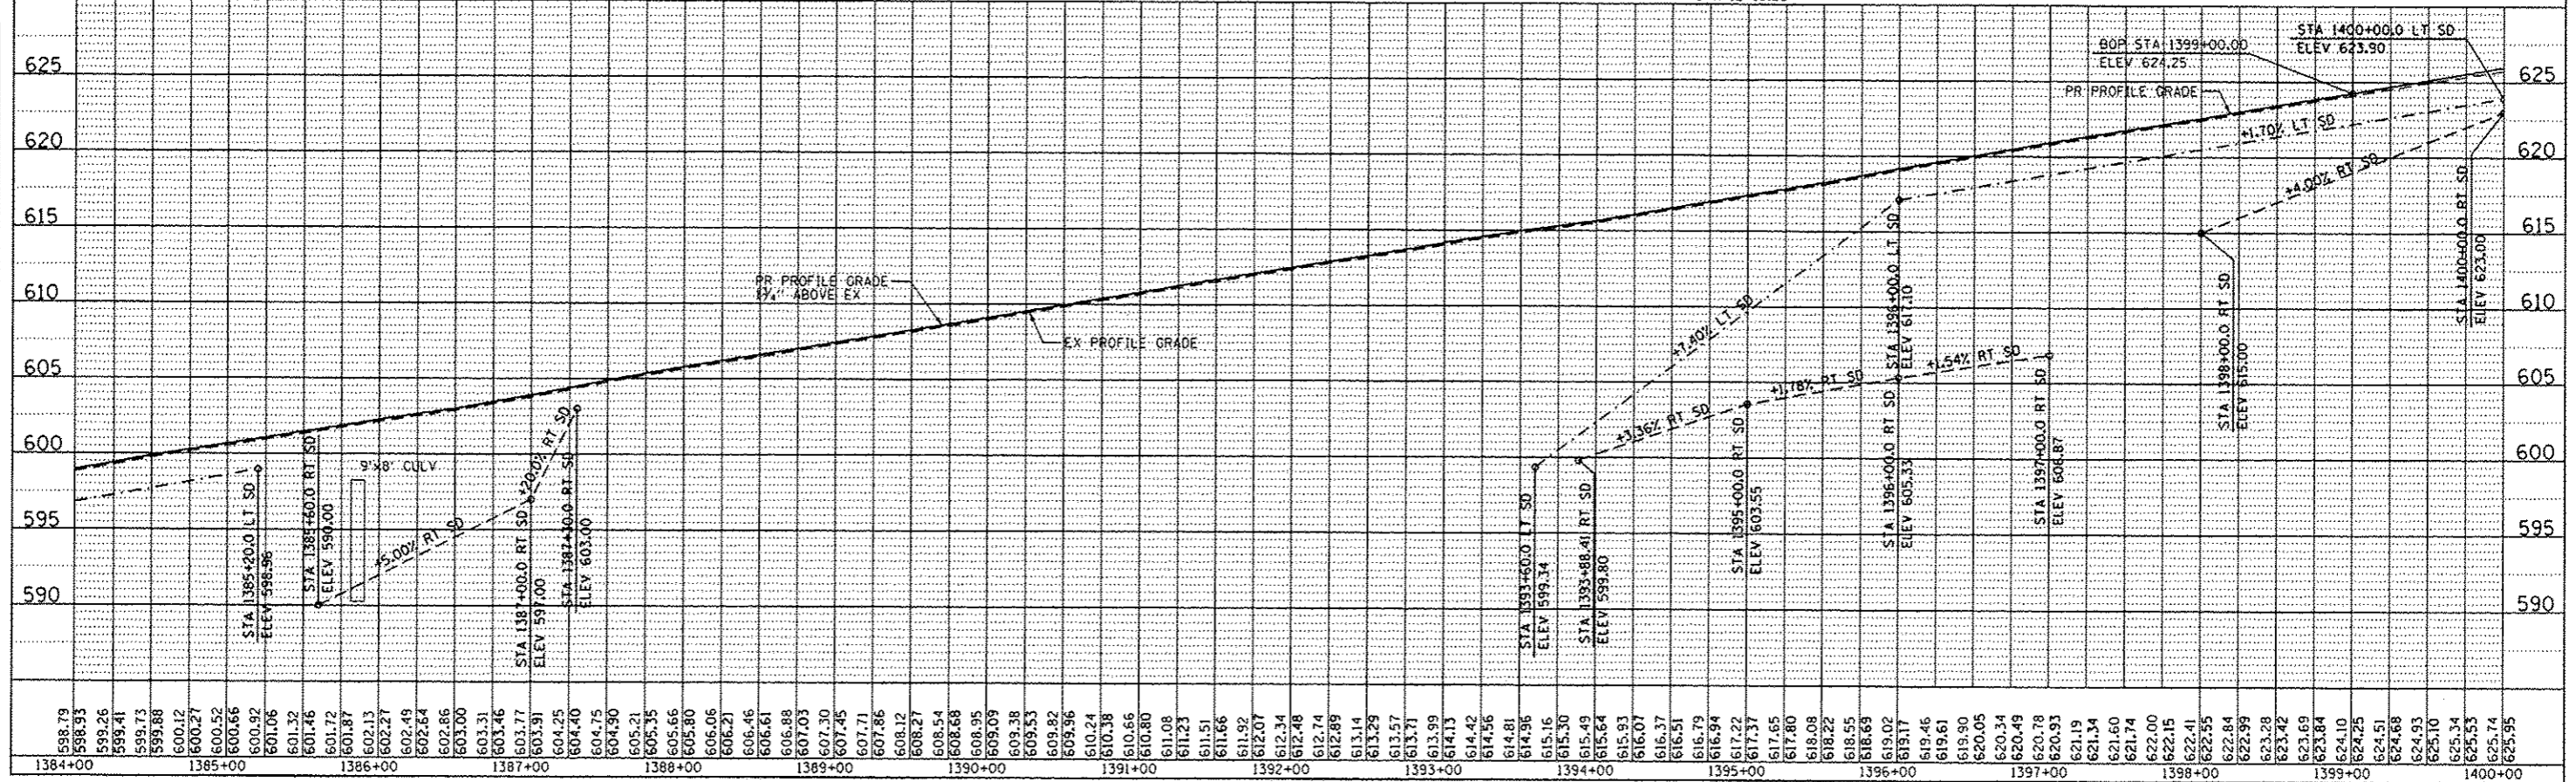

SEE TR 48 INTERSECTION
DETAILS FOR GEOMETRICS