


DATE _____
 BY _____
 CHECKED _____
 DESIGNED _____
 DRAWN _____
 PLOT DATE _____

DATE _____
 BY _____
 CHECKED _____
 DESIGNED _____
 DRAWN _____
 PLOT DATE _____

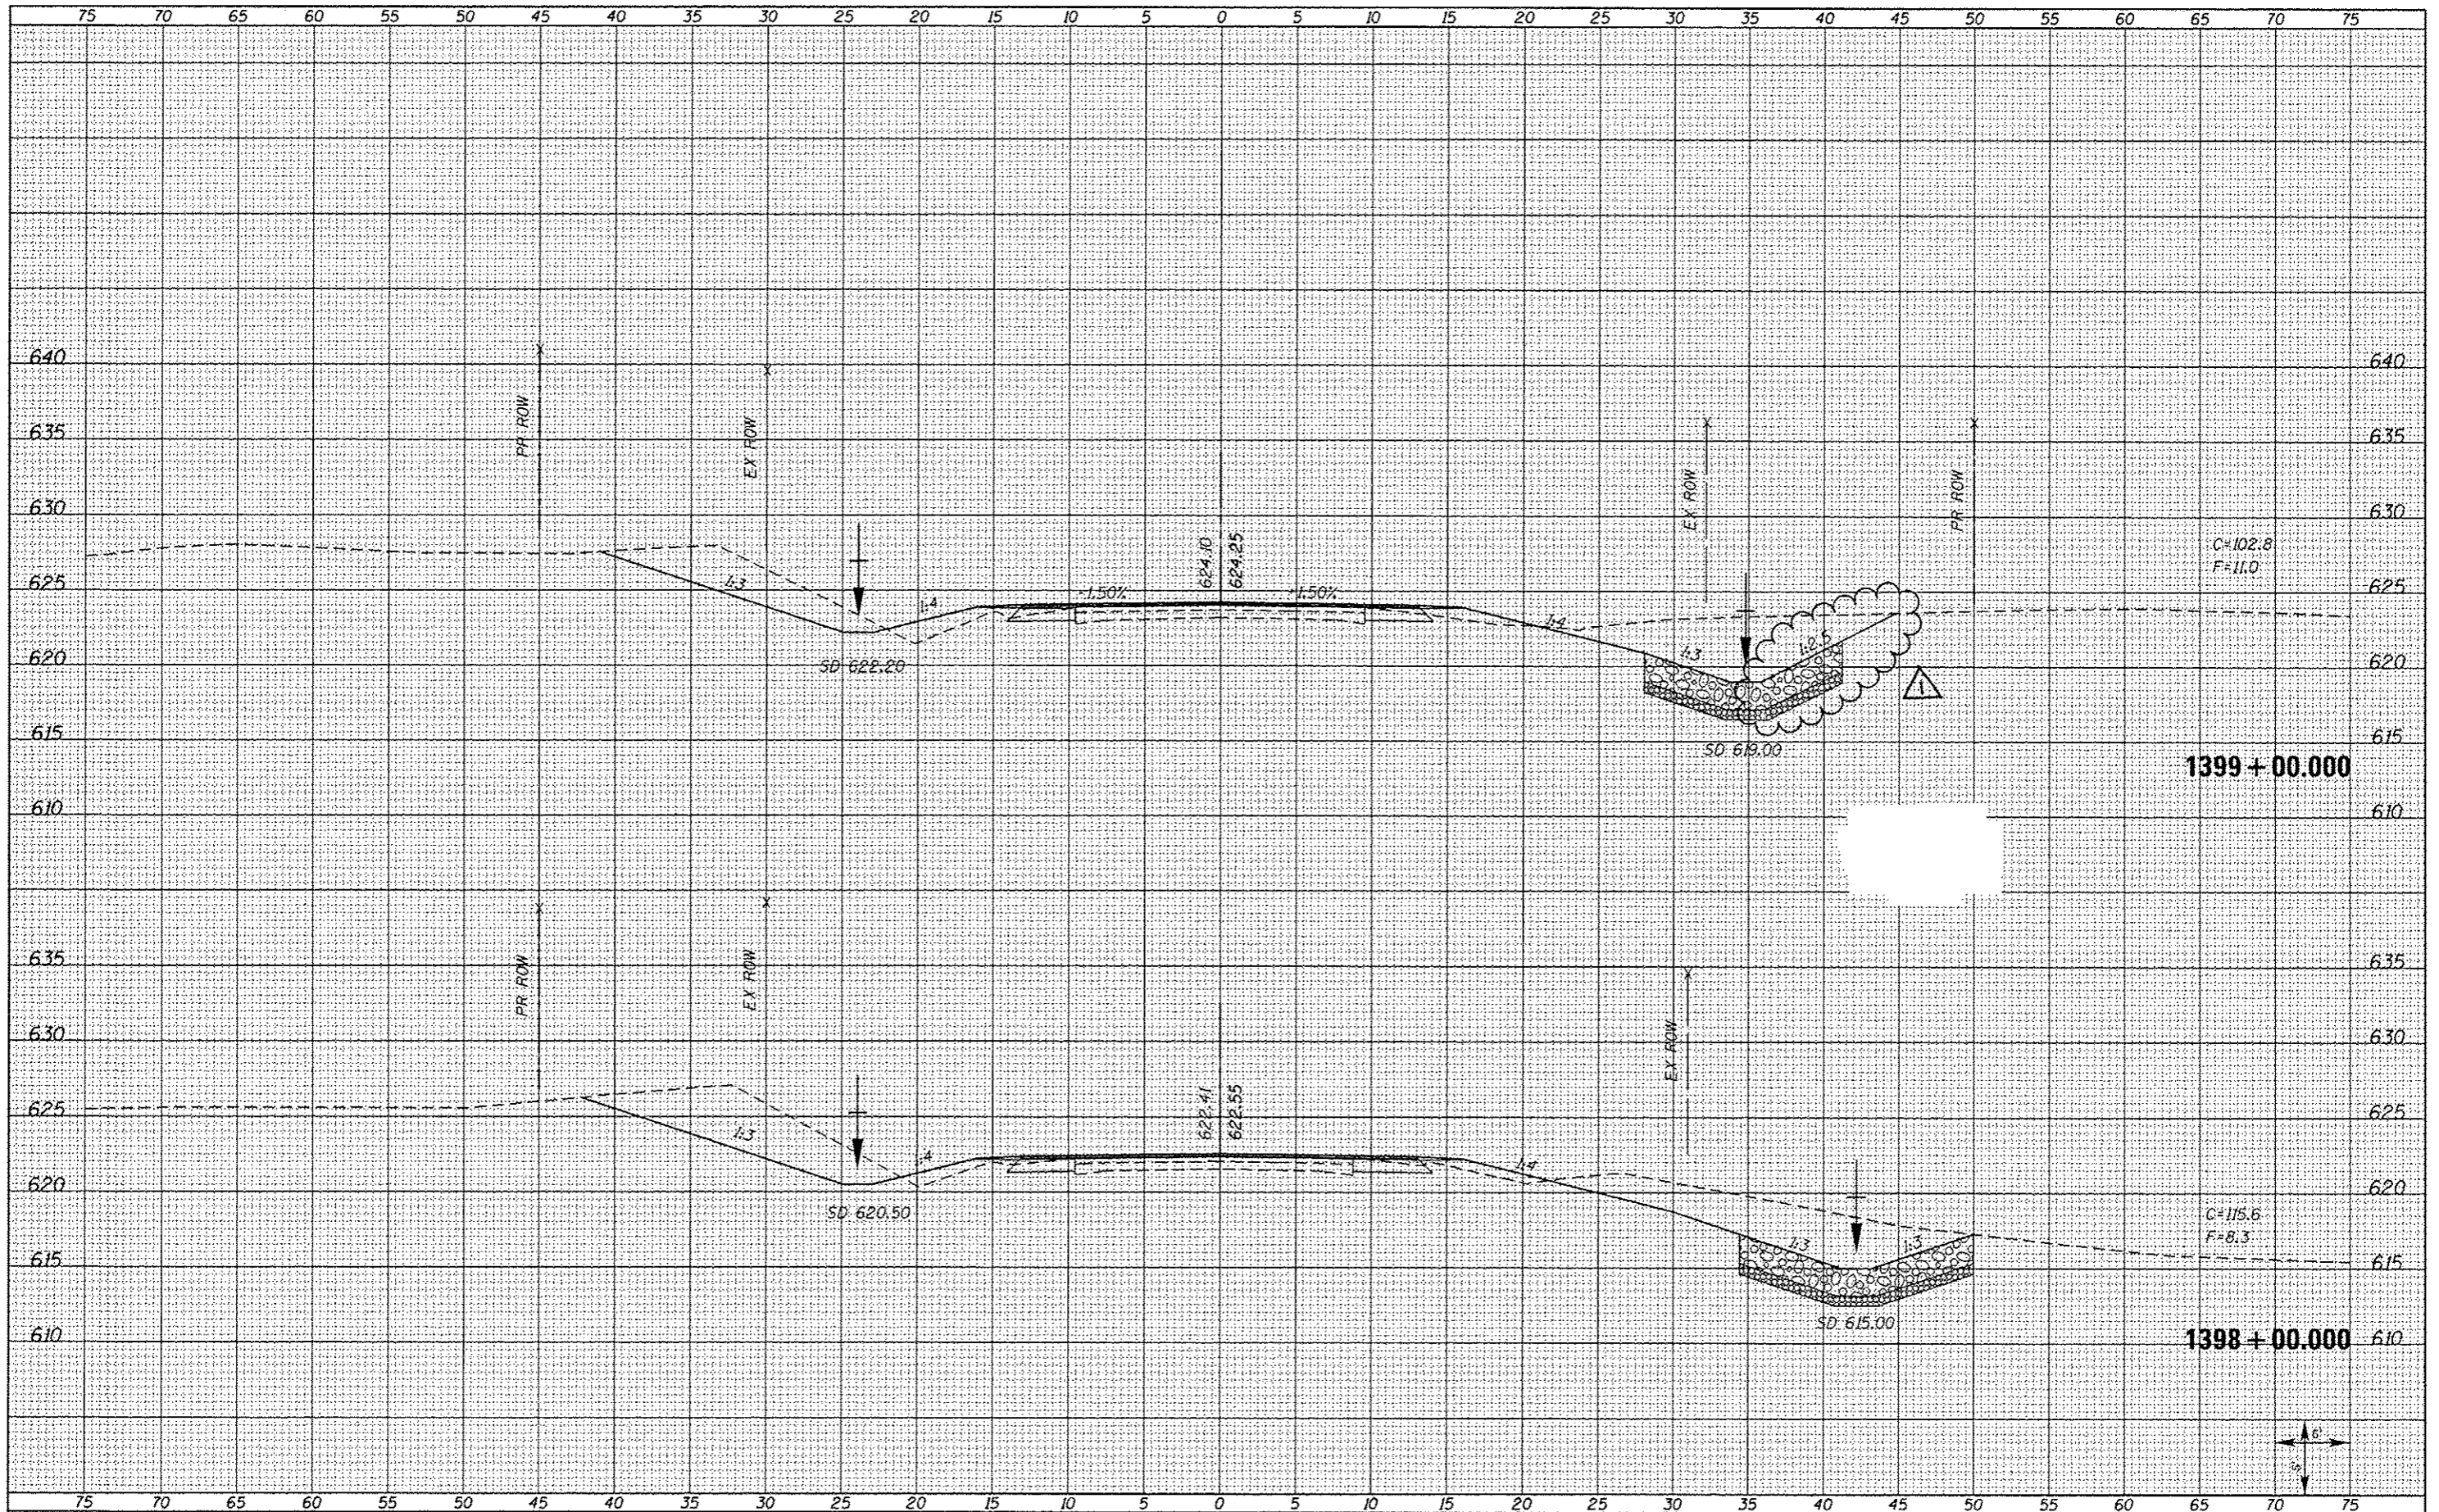

FILE NAME = XS_SHEETS-NEW.dgn
 USER NAME = notal
 PLOT SCALE = 10.0000' / in.
 PLOT DATE = 1/30/2014

DESIGNED -	REVISOR -
DRAWN -	REVISOR -
CHECKED -	REVISOR -
DATE -	REVISOR -

STATE OF ILLINOIS
 DEPARTMENT OF TRANSPORTATION

FAS 1597 (IL 96)
 CROSS SECTIONS

SCALE: SHOWN SHEET NO. 54 OF 72 SHEETS STA. 1398+00.000 STA. 1399+00.000

F.A.S. RTE. 1597	SECTION 14 (W, RS-7)	COUNTY ADAMS/PIKE	TOTAL SHEETS 152	SHEET NO. 129
CONTRACT NO. 72781			ILLINOIS FED. AID PROJECT	

2-10-14