


PROFILE GRANULAR BACKFILL DETAIL

- Filter fabric shall be in accordance with Section 1080.05 of the "Standard Specification for Road and Bridge Construction", except that (Woven) fabric will not be allowed.

- DEPTH OF FILL \geq 2 FT & \leq 8 FT
- DEPTH OF FILL \leq SPAN OF LARGEST BOX CONFIGURATION

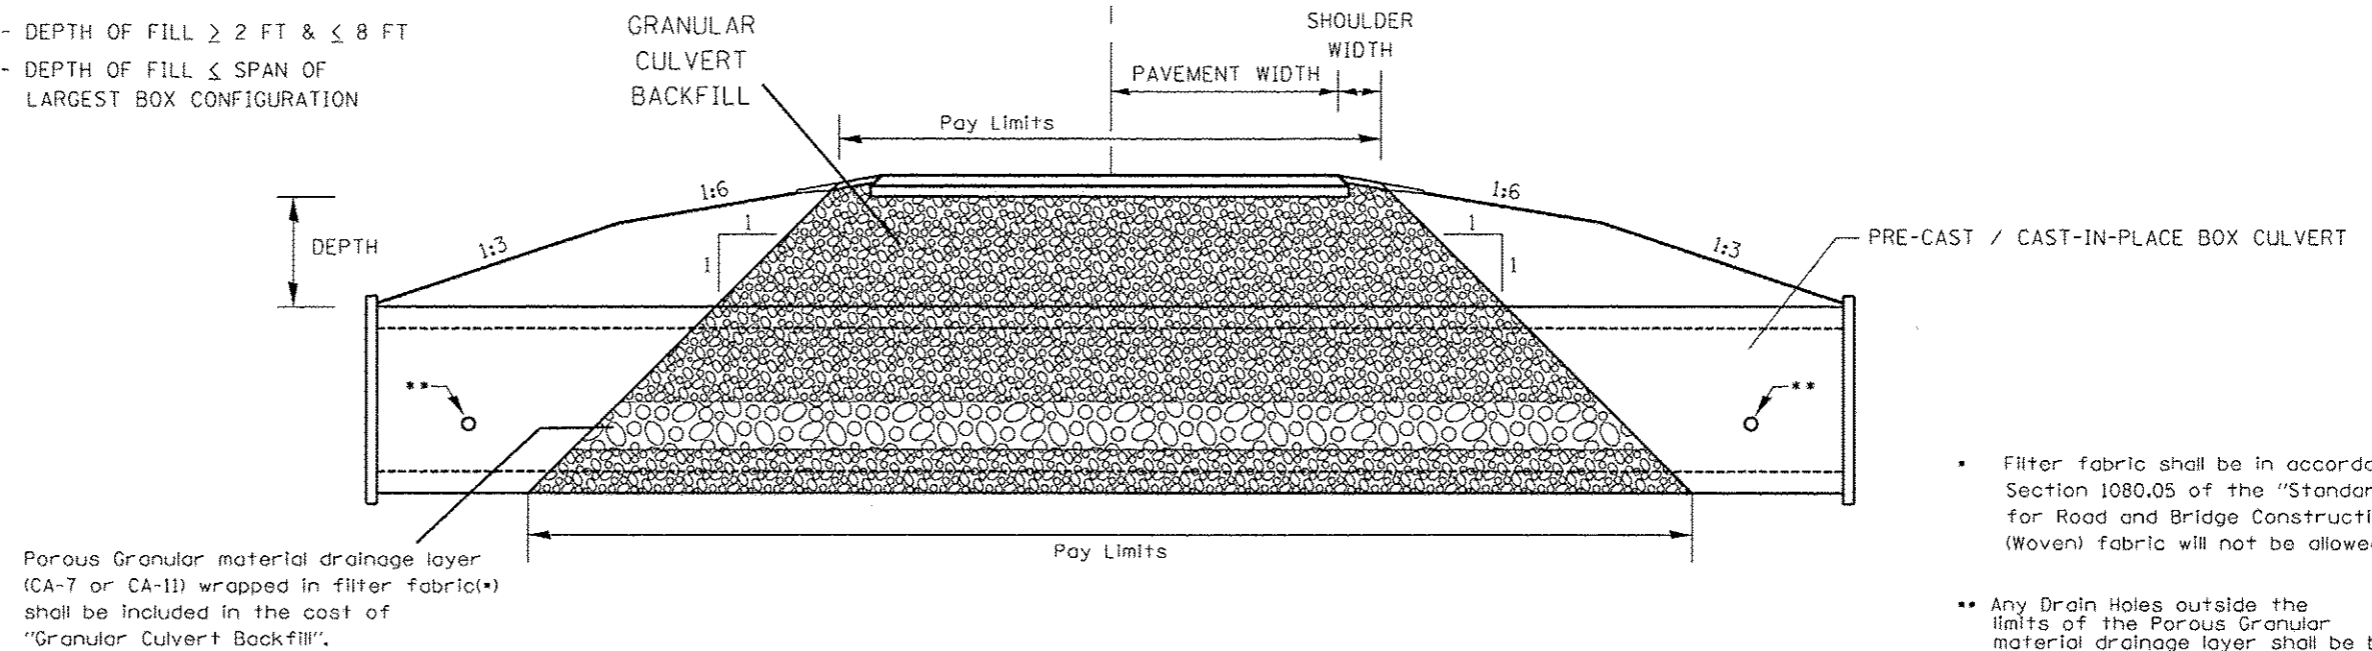

CROSS SECTION GRANULAR BACKFILL DETAIL

- Filter fabric shall be in accordance with Section 1080.05 of the "Standard Specification for Road and Bridge Construction", except that (Woven) fabric will not be allowed.
- Any Drain Holes outside the limits of the Porous Granular material drainage layer shall be backfilled in accordance with Section 502.10 of the "Standard Specification for Road and Bridge Construction".

FILE NAME = Granular Backfill Details.dgn	USER NAME = nate1	DESIGNED -	REVISED -	STATE OF ILLINOIS DEPARTMENT OF TRANSPORTATION	DETAIL GRANULAR BACKFILL			F.A.S. RTE. 1597	SECTION 14(W,RS-7)	COUNTY ADAMS/PIKE	TOTAL SHEETS 152	SHEET NO. 70
	PLOT SCALE = 48.0036' / in.	DRAWN -	REVISED -		SCALE:	SHEET	OF	SHEETS	STA.	TO STA.	CONTRACT NO. 72781	
	PLOT DATE = 8/16/2013	CHECKED -	REVISED -								ILLINOIS FED. AID PROJECT	
		DATE -	REVISED -									