


BY: _____ DATE: _____
 ORIGINAL SURVEY NO. _____
 SURVEYED TO: _____
 PLOTTED: _____
 TEMPLATE: _____
 AREAS CHECKED: _____

BY: _____ DATE: _____
 ORIGINAL SURVEY NO. _____
 SURVEYED TO: _____
 PLOTTED: _____
 TEMPLATE: _____
 AREAS CHECKED: _____

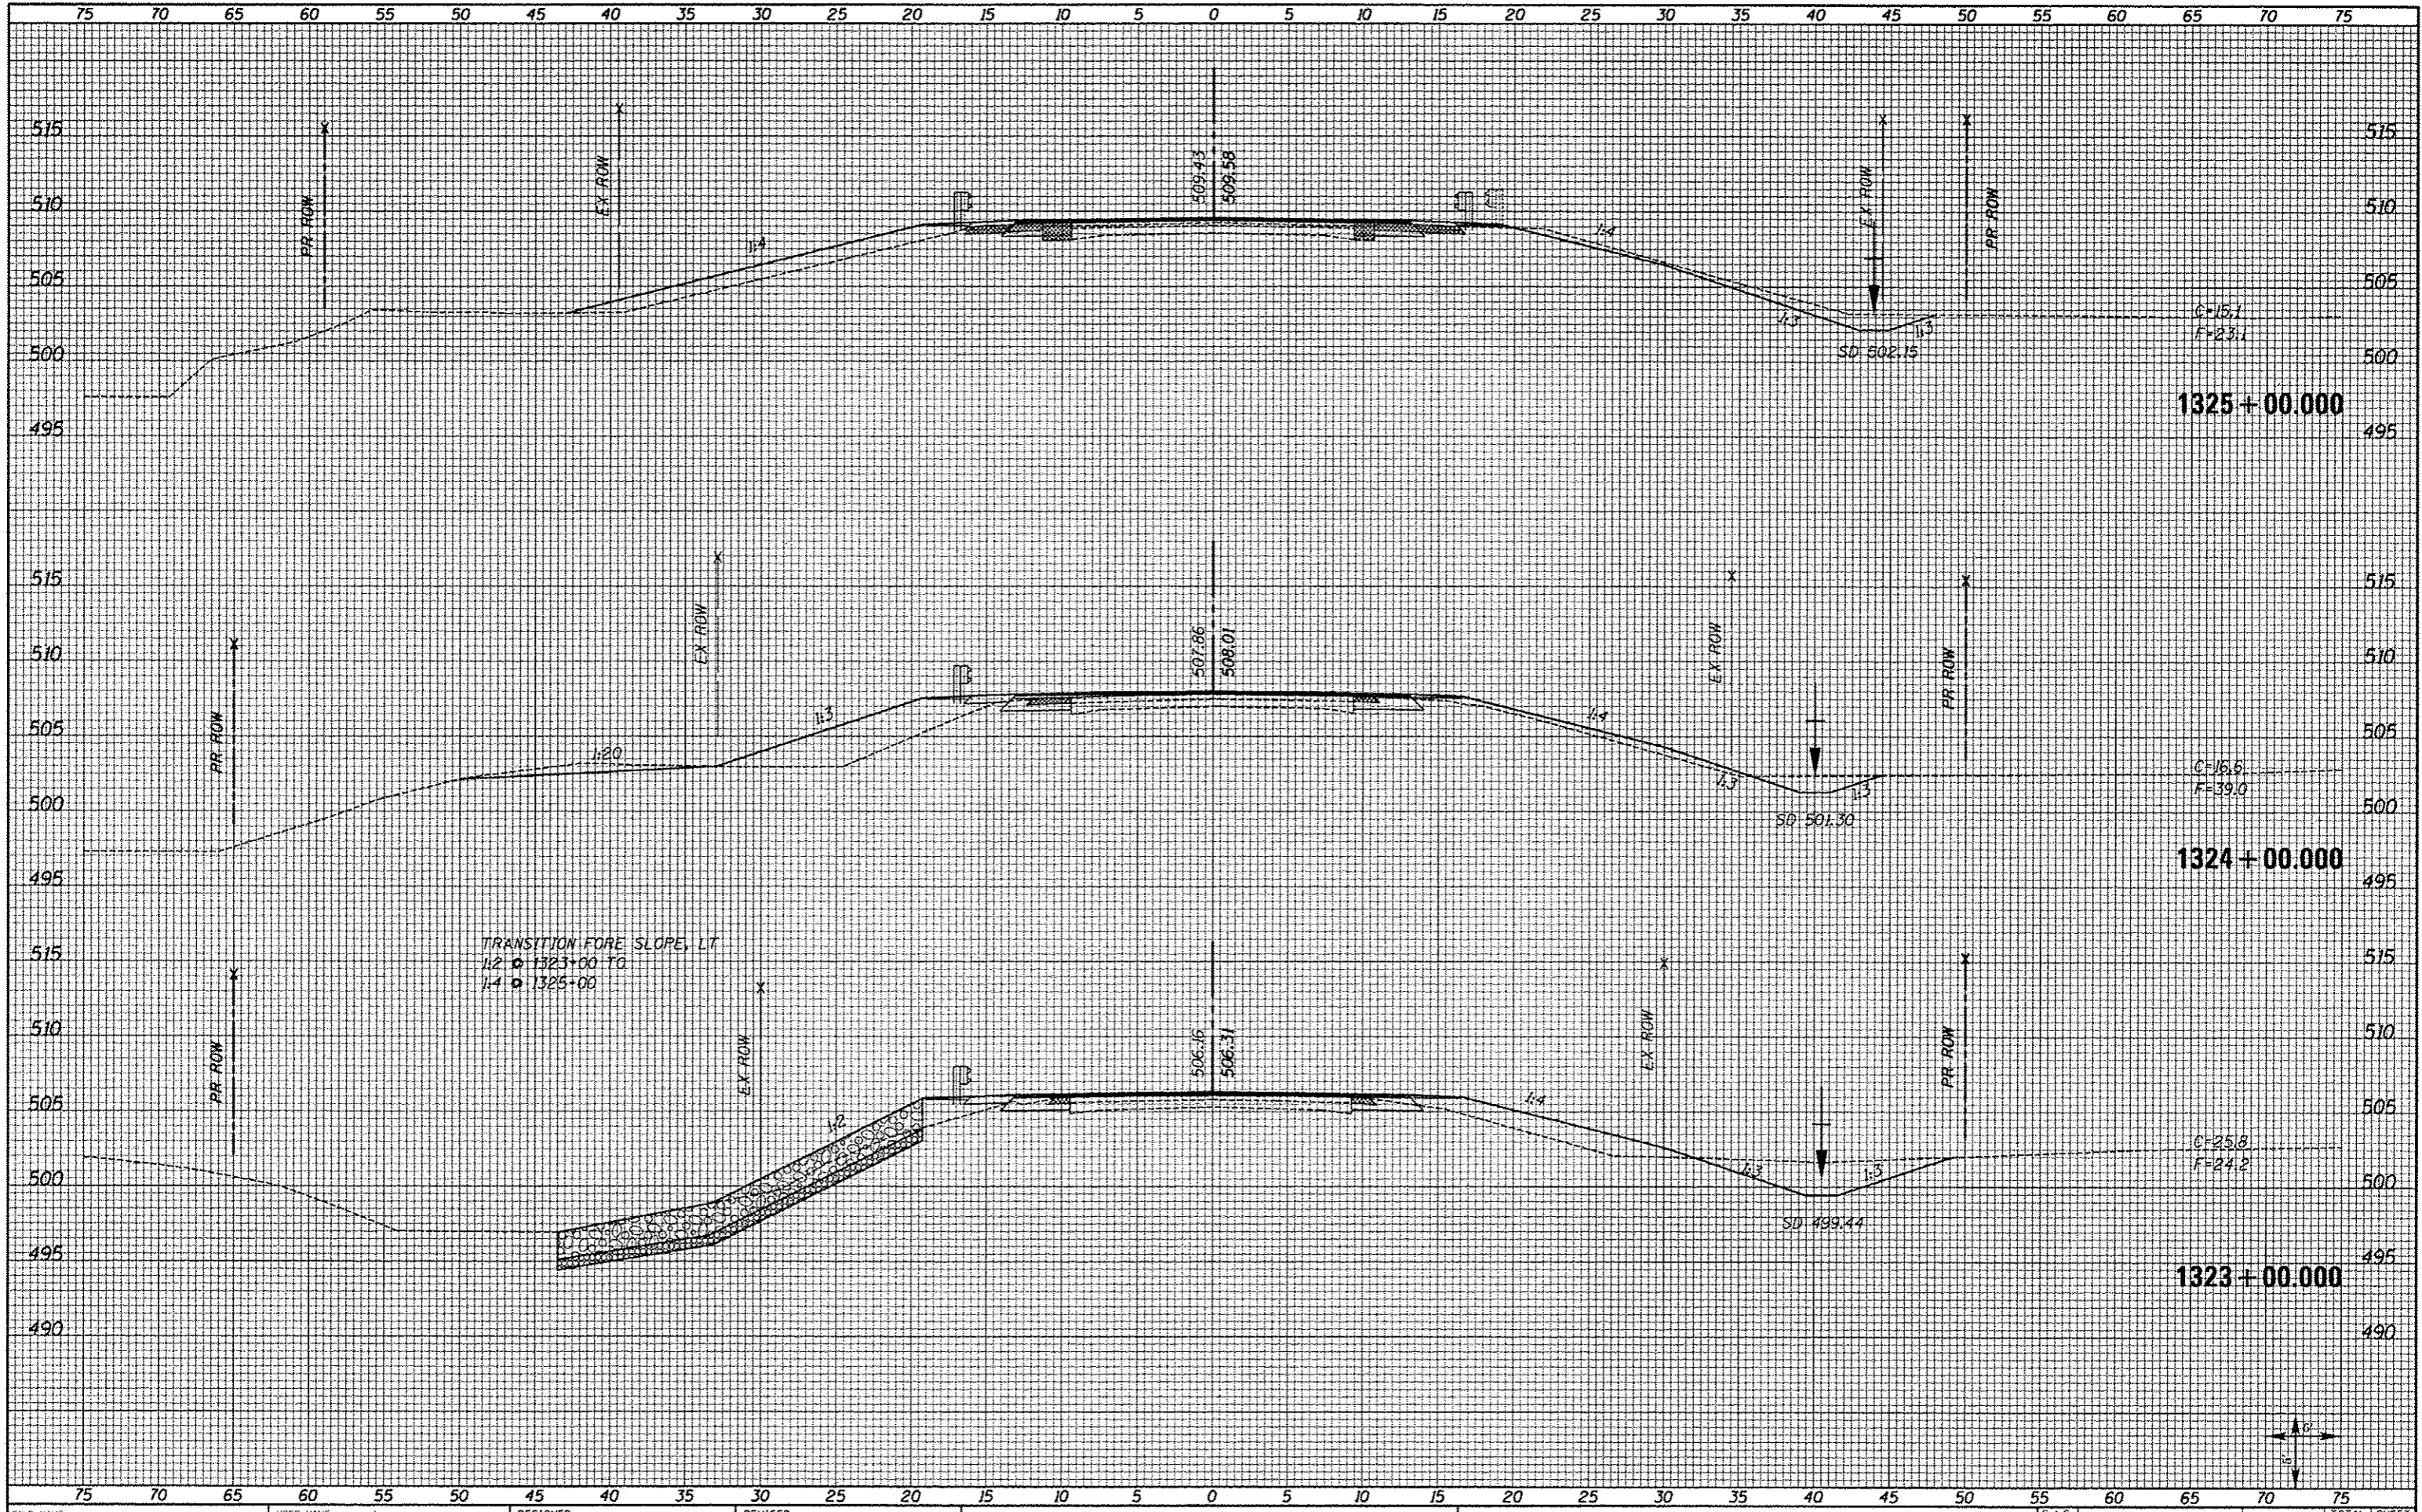

FILE NAME = XS.SHEETS-NEW.dgn

USER NAME = notal
 DESIGNED -
 DRAWN -
 CHECKED -
 DATE -

REVISOR -
 REVISION -
 REVISION -
 REVISION -

STATE OF ILLINOIS
 DEPARTMENT OF TRANSPORTATION

FAS 1597 (IL 96)
 CROSS SECTIONS

F.A.S. RTE.	SECTION	COUNTY	TOTAL SHEETS	SHEET NO.
1597	14 (W, RS-7)	ADAMS/PIKE	152	79
				CONTRACT NO. 72781
ILLINOIS FED. AID PROJECT				

SCALE: SHOWN SHEET NO. 4 OF 72 SHEETS STA. 1323+00.000 STA. 1325+00.000