


75 70 65 60 55 50 45 40 35 30 25 20 15 10 5 0 5 10 15 20 25 30 35 40 45 50 55 60 65 70 75

FINAL SURVEY	SURVEYED	DATE
NOTE BOOK	PLotted	
	TEMPLATE	
	AREAS	
	CHECKED	


ORIGINAL SURVEY	SURVEYED	DATE
NOTE BOOK	PLotted	
	TEMPLATE	
	AREAS	
	CHECKED	

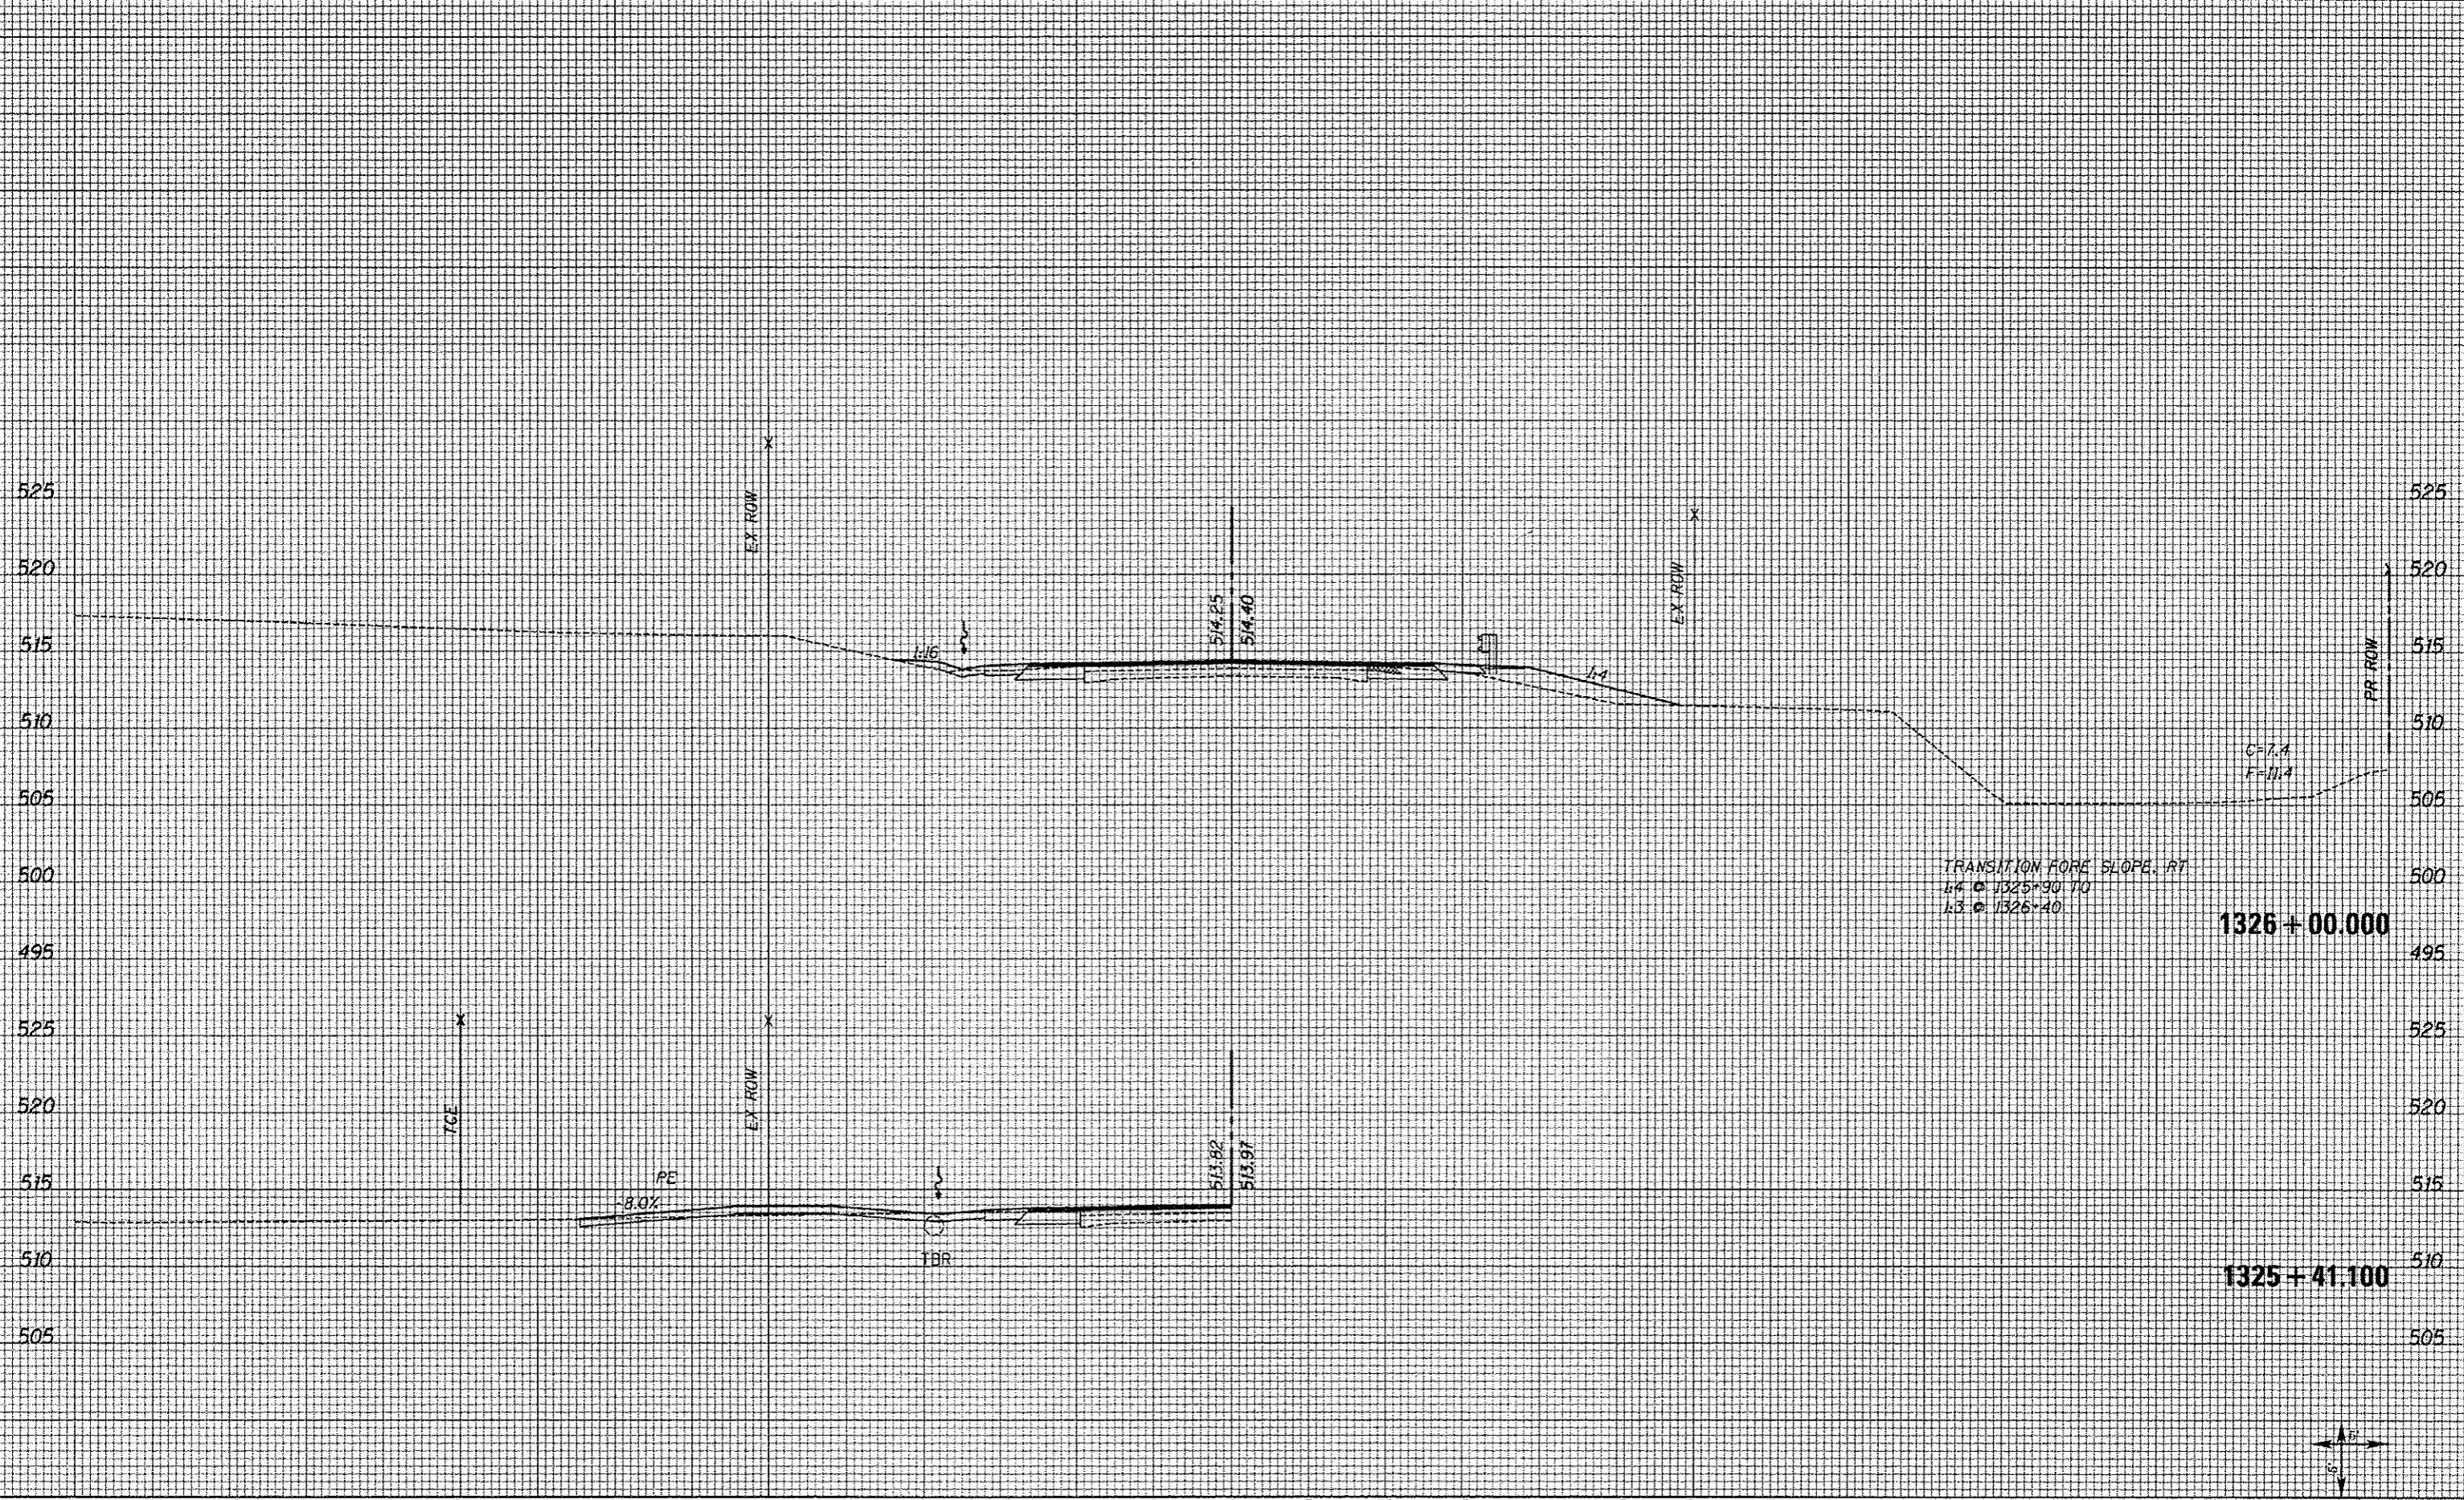

TRANSITION FORE SLOPE, RT  
 L4 @ 1325+90.10  
 L3 @ 1326+40

1326 + 00.000

1325 + 41.100

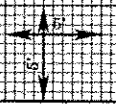

FILE NAME = XS.SHEETS-NEW.dgn	USER NAME = natal	DESIGNED -	REVISED -	STATE OF ILLINOIS DEPARTMENT OF TRANSPORTATION	FAS 1597 (IL 96) CROSS SECTIONS	F.A.S. RTE. 1597	SECTION 14 (W, RS-7)	COUNTY ADAMS/PIKE	TOTAL SHEETS 152	SHEET NO. 83		
	PLOT SCALE = 10,0000' / in.	DRAWN -	REVISED -			SCALE: SHOWN	SHEET NO. 8 OF 72 SHEETS	STA. 1325+41.100	STA. 1326+00.000	CONTRACT NO. 72781		
	PLOT DATE = 8/16/2013	CHECKED -	REVISED -			ILLINOIS FED. AID PROJECT						
		DATE -	REVISED -									