


DATE	
BY	
FINAL SURVEY	
REVISIONS	
NOTE BOOK	
AREAS CHECKED	

DATE	
BY	
ORIGINAL SURVEY	
REVISIONS	
NOTE BOOK	
AREAS CHECKED	

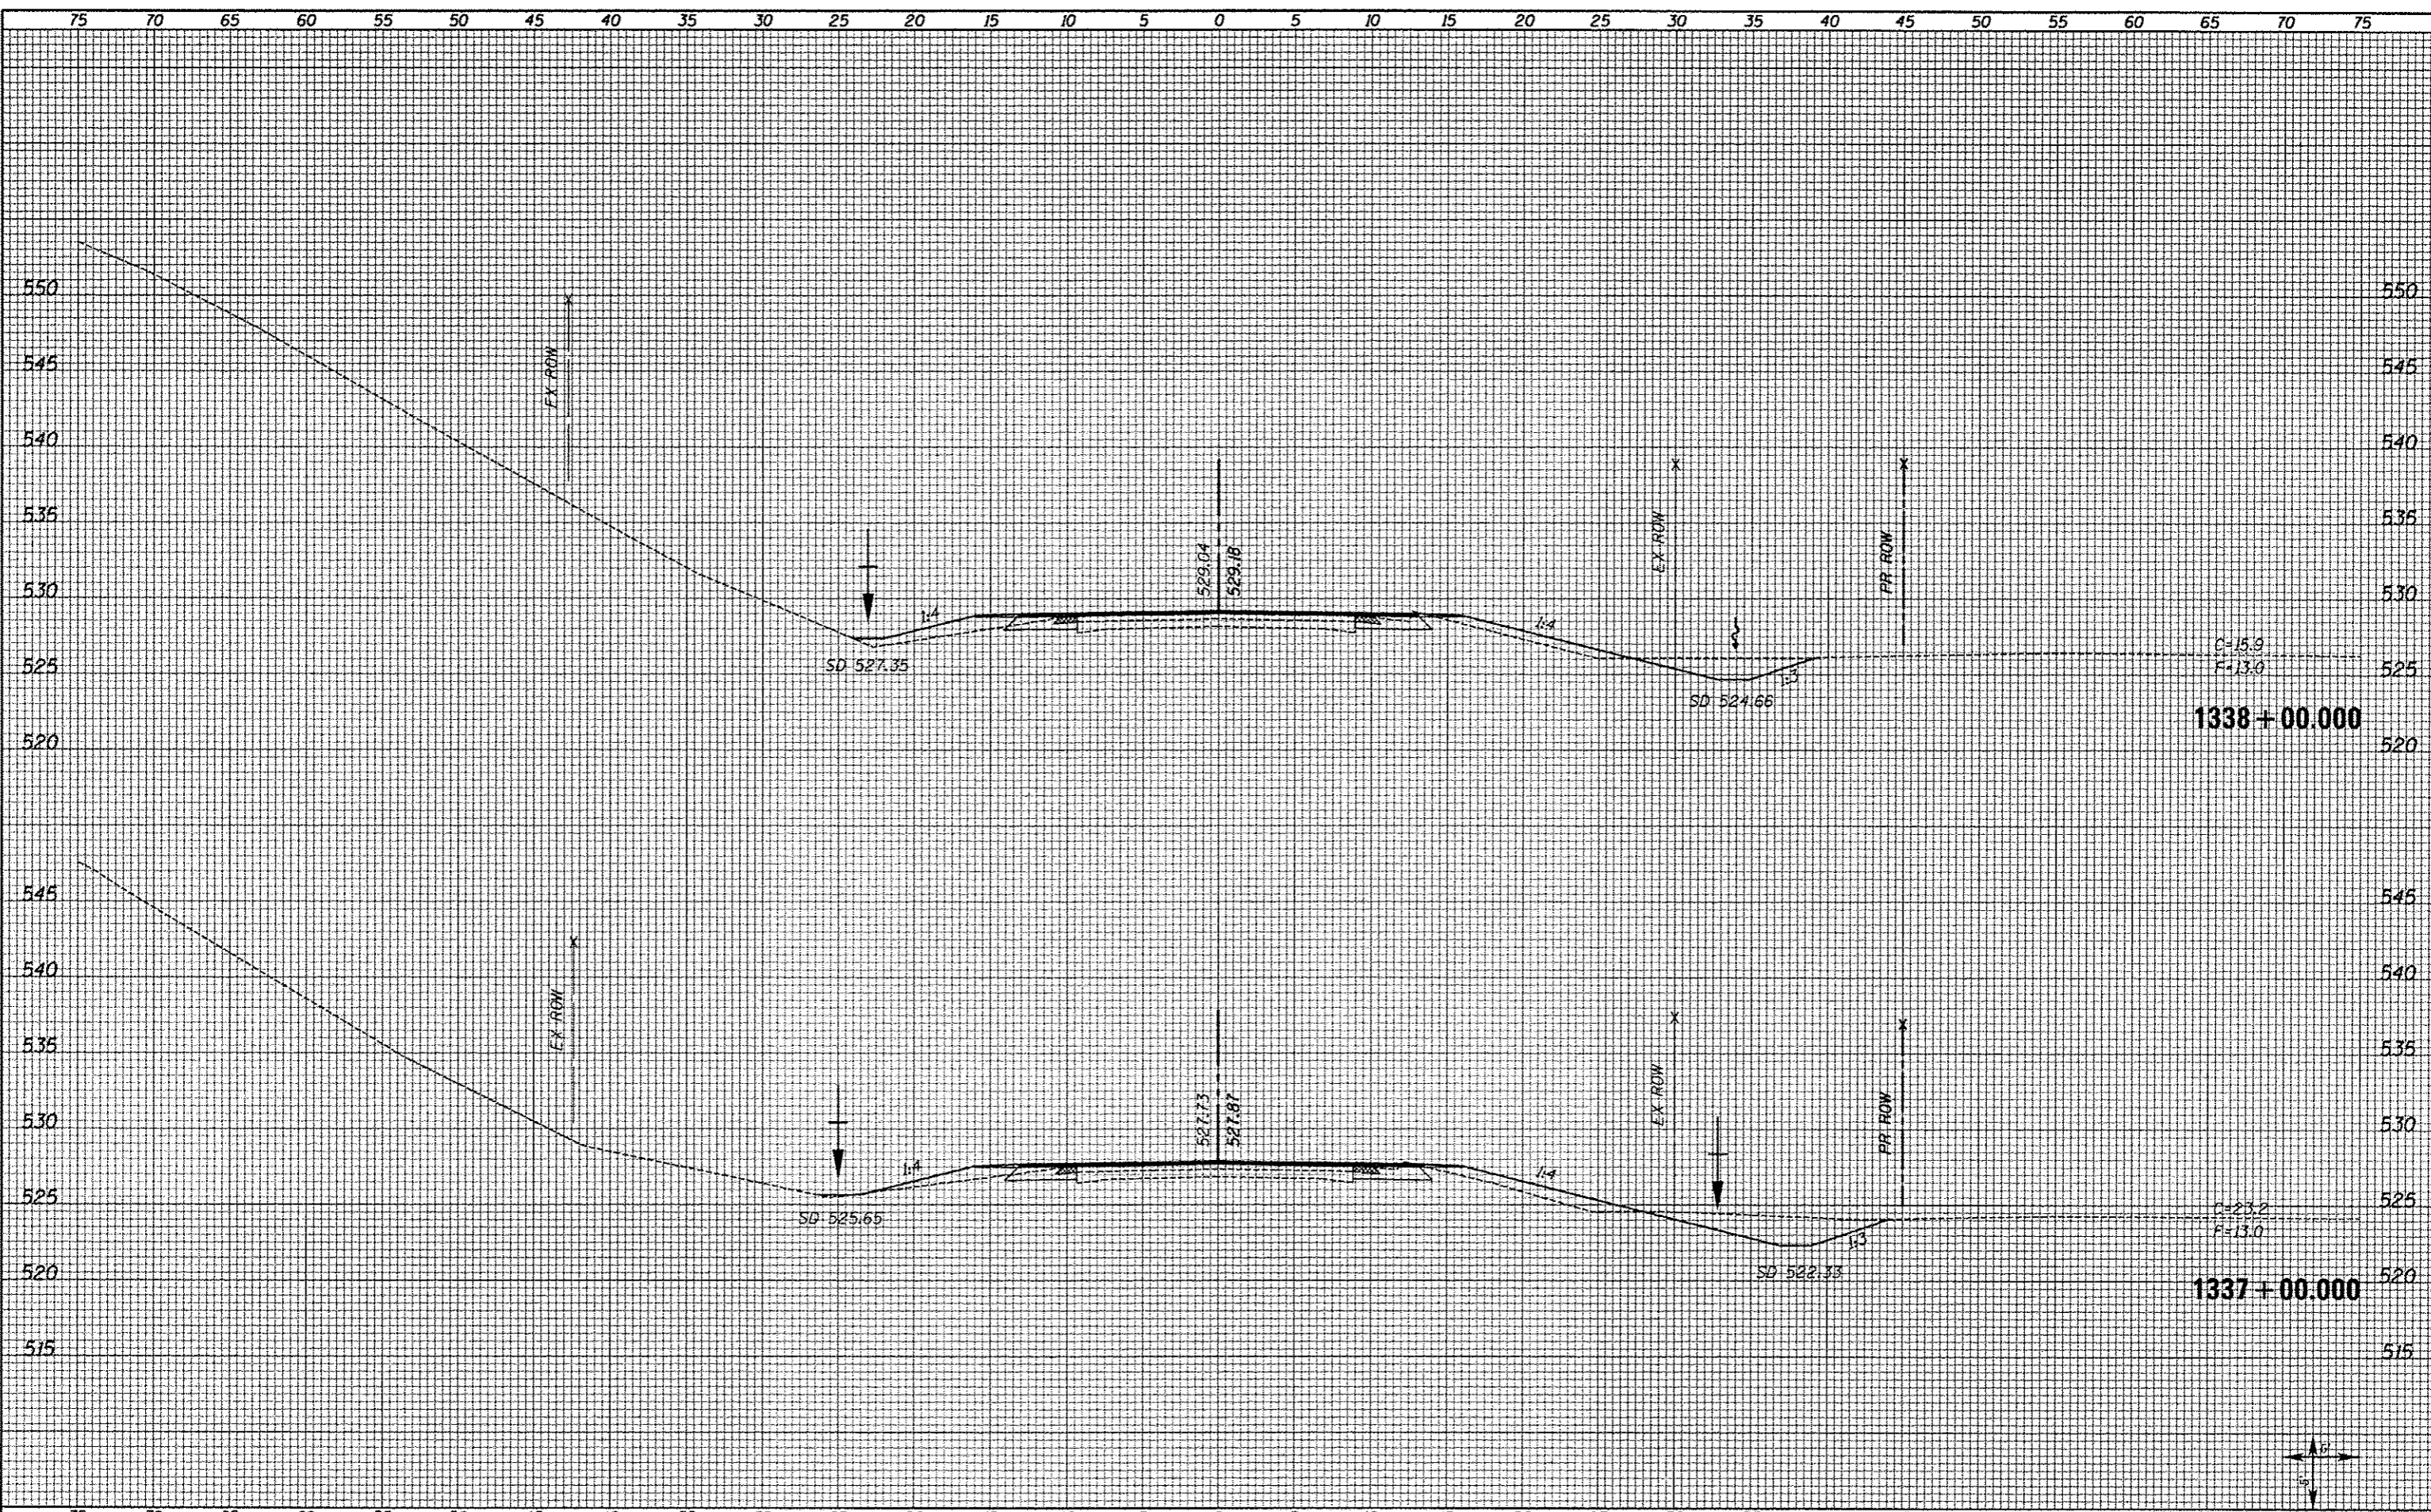

FILE NAME = XS_SHEETS-NEW.dgn	USER NAME = natal	DESIGNED -	REVISED -	STATE OF ILLINOIS DEPARTMENT OF TRANSPORTATION	FAS 1597 (IL 96) CROSS SECTIONS		F.A.S. RTE. 1597	SECTION 14 (W. RS-7)	COUNTY ADAMS/PIKE	TOTAL SHEETS 152	SHEET NO. 93	
	PLOT SCALE = 1/8" = 100' / in.	CHECKED -	REVISED -		SCALE: SHOWN	SHEET NO. 18 OF 72 SHEETS	STA. 1337+00.000	STA. 1338+00.000	CONTRACT NO. 72781			
	PLOT DATE = 8/16/2013	DATE -	REVISED -		ILLINOIS FED. AID PROJECT							