


DATE	
BY	
SURVEYED	
PLOTTED	
FINAL	
NOTE BOOK	
NO.	

DATE	
BY	
SURVEYED	
PLOTTED	
ORIGINAL	
NOTE BOOK	
NO.	

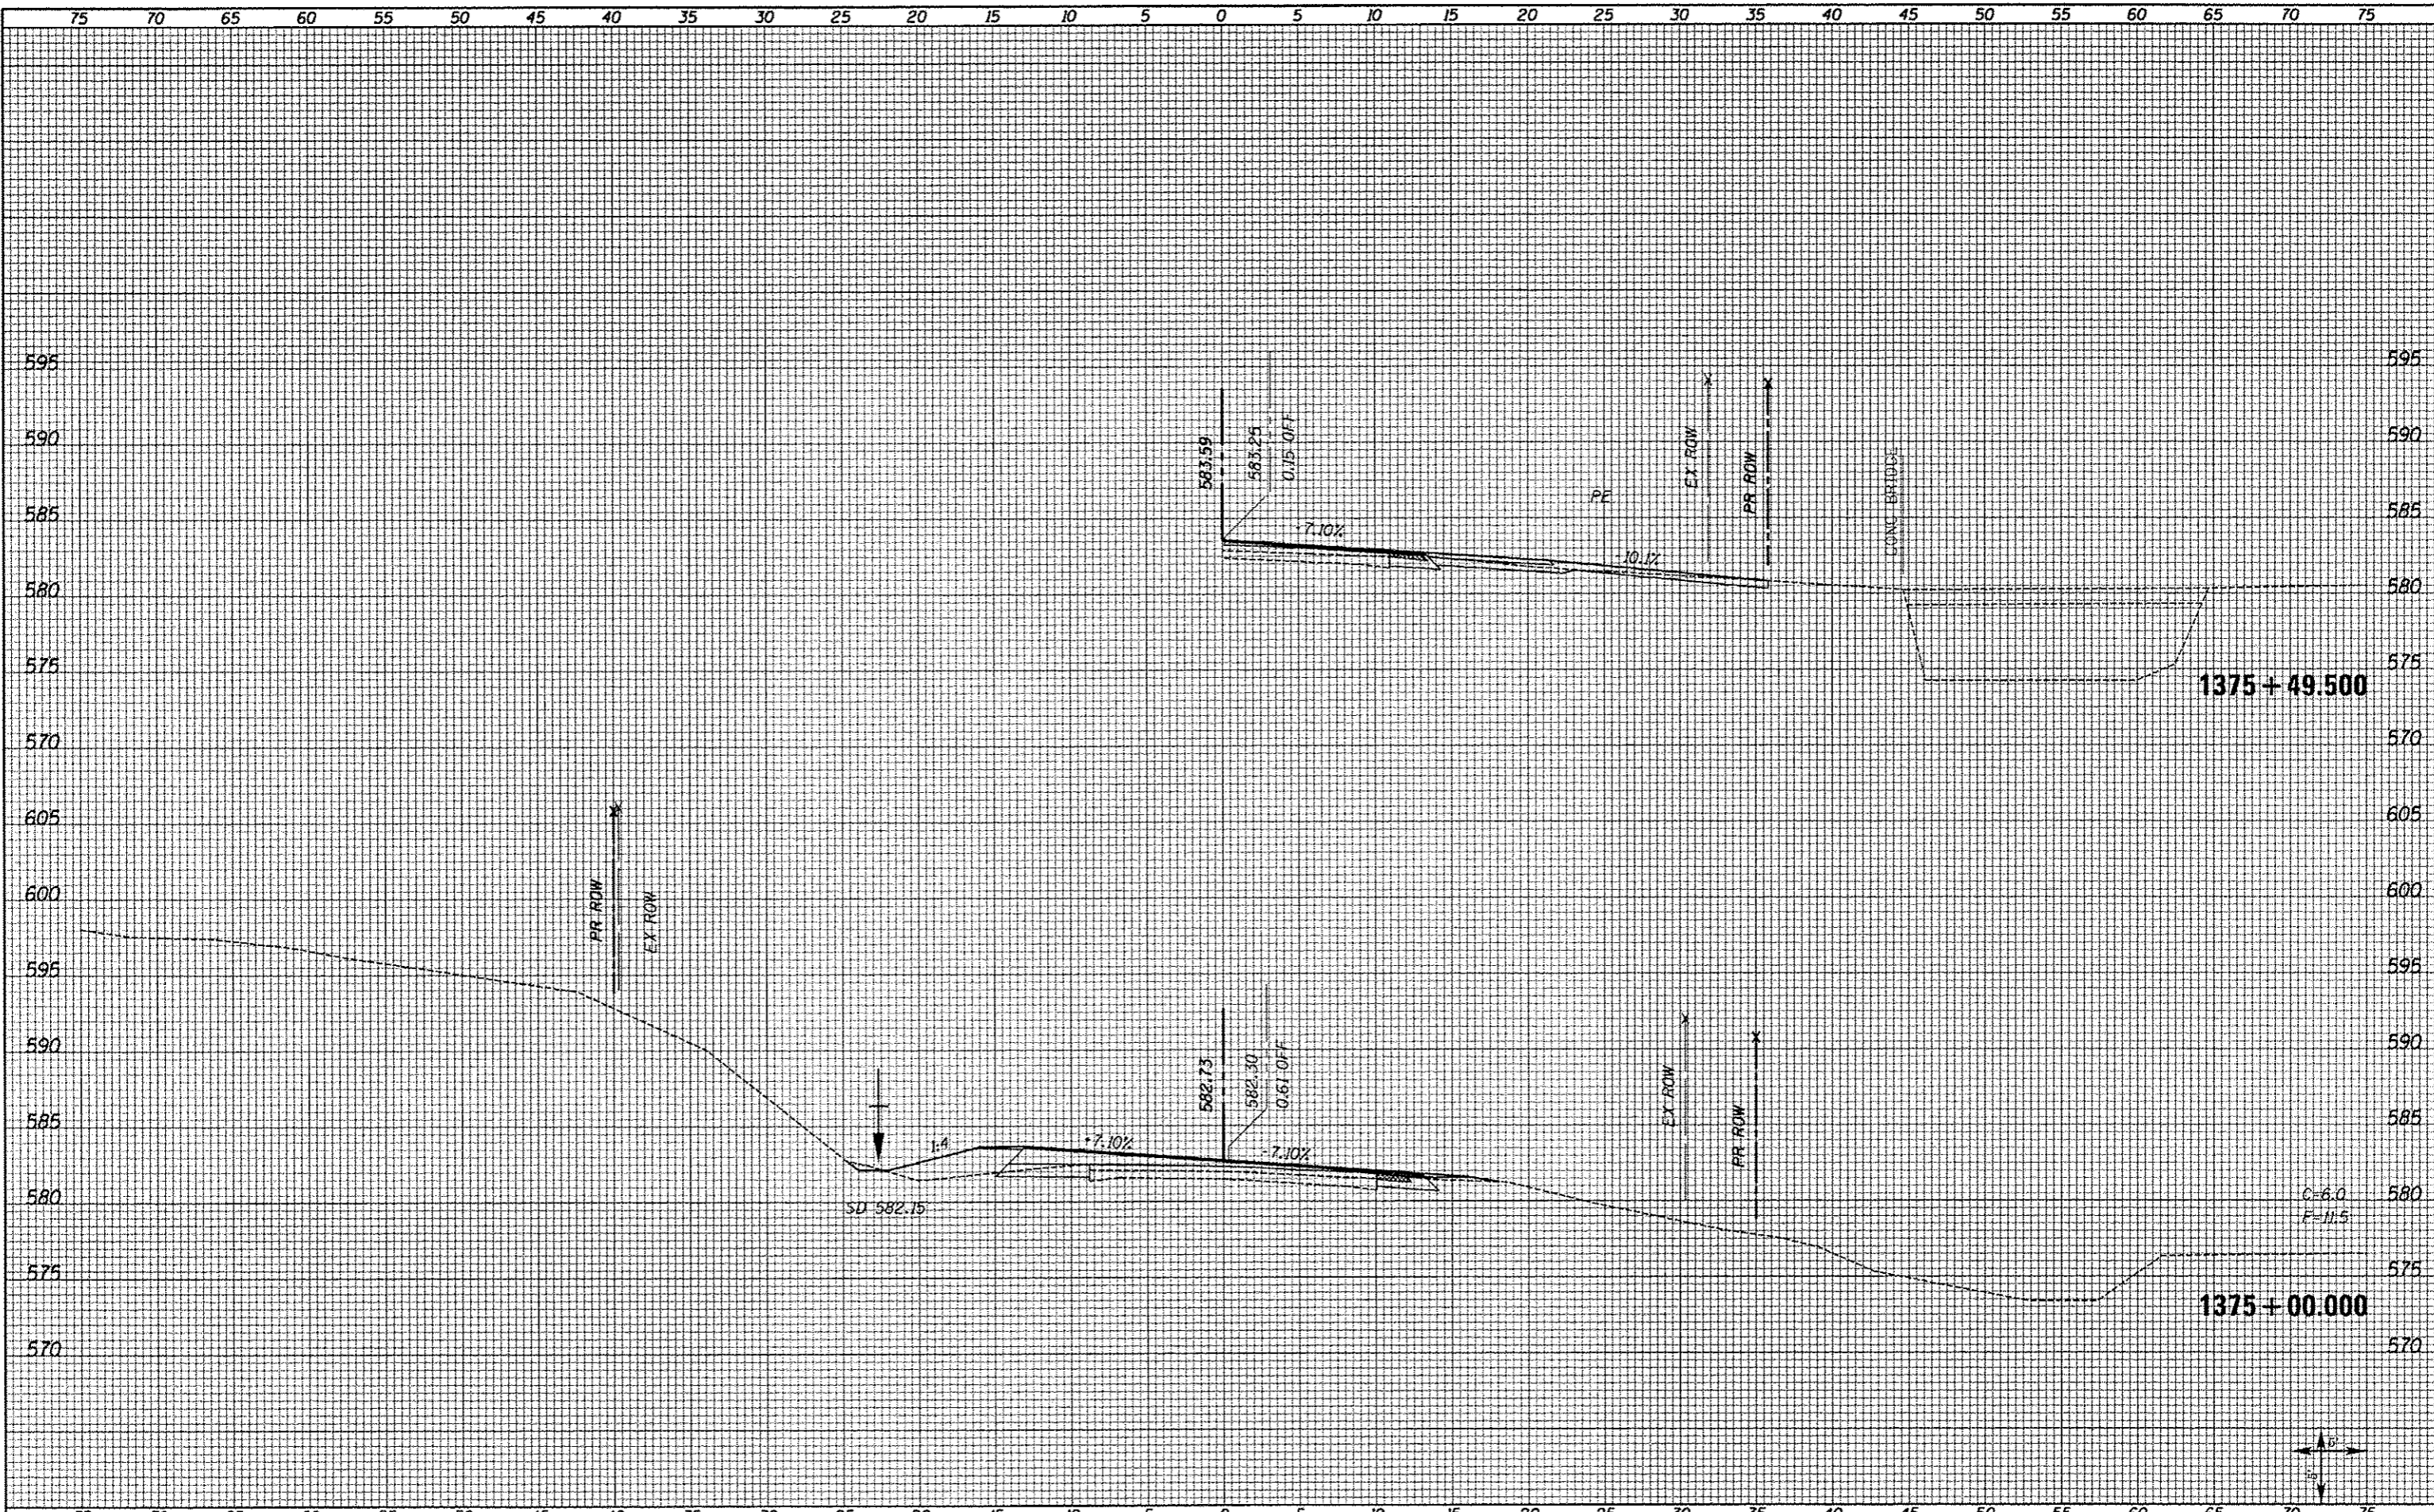

FILE NAME: XS_SHEETS-NEW.dgn	USER NAME: notal	DESIGNED -	REVISED -	<b>STATE OF ILLINOIS DEPARTMENT OF TRANSPORTATION</b>	<b>FAS 1597 (IL 96) CROSS SECTIONS</b>		F.A.S. RTE. 1597	SECTION 14 (W, RS-7)	COUNTY ADAMS/PIKE	TOTAL SHEETS 152	SHEET NO. 114	
	PLLOT SCALE = 10.0000' / 1" =	DRAWN -	REVISED -		SCALE: SHOWN	SHEET NO. 39 OF 72 SHEETS	STA. 1375+00.000	STA. 1375+49.500	CONTRACT NO. 72781			
	PLLOT DATE = 8/16/2013	CHECKED -	REVISED -		ILLINOIS FED. AID PROJECT							
		DATE -	REVISED -									