


DATE: _____
 BY: _____
 ORIGINAL SURVEY: _____
 SURVEYED: _____
 PLOTTED: _____
 TEMPLATE: _____
 NOTE BOOK: _____
 AREAS CHECKED: _____

DATE: _____
 BY: _____
 ORIGINAL SURVEY: _____
 SURVEYED: _____
 PLOTTED: _____
 TEMPLATE: _____
 NOTE BOOK: _____
 AREAS CHECKED: _____

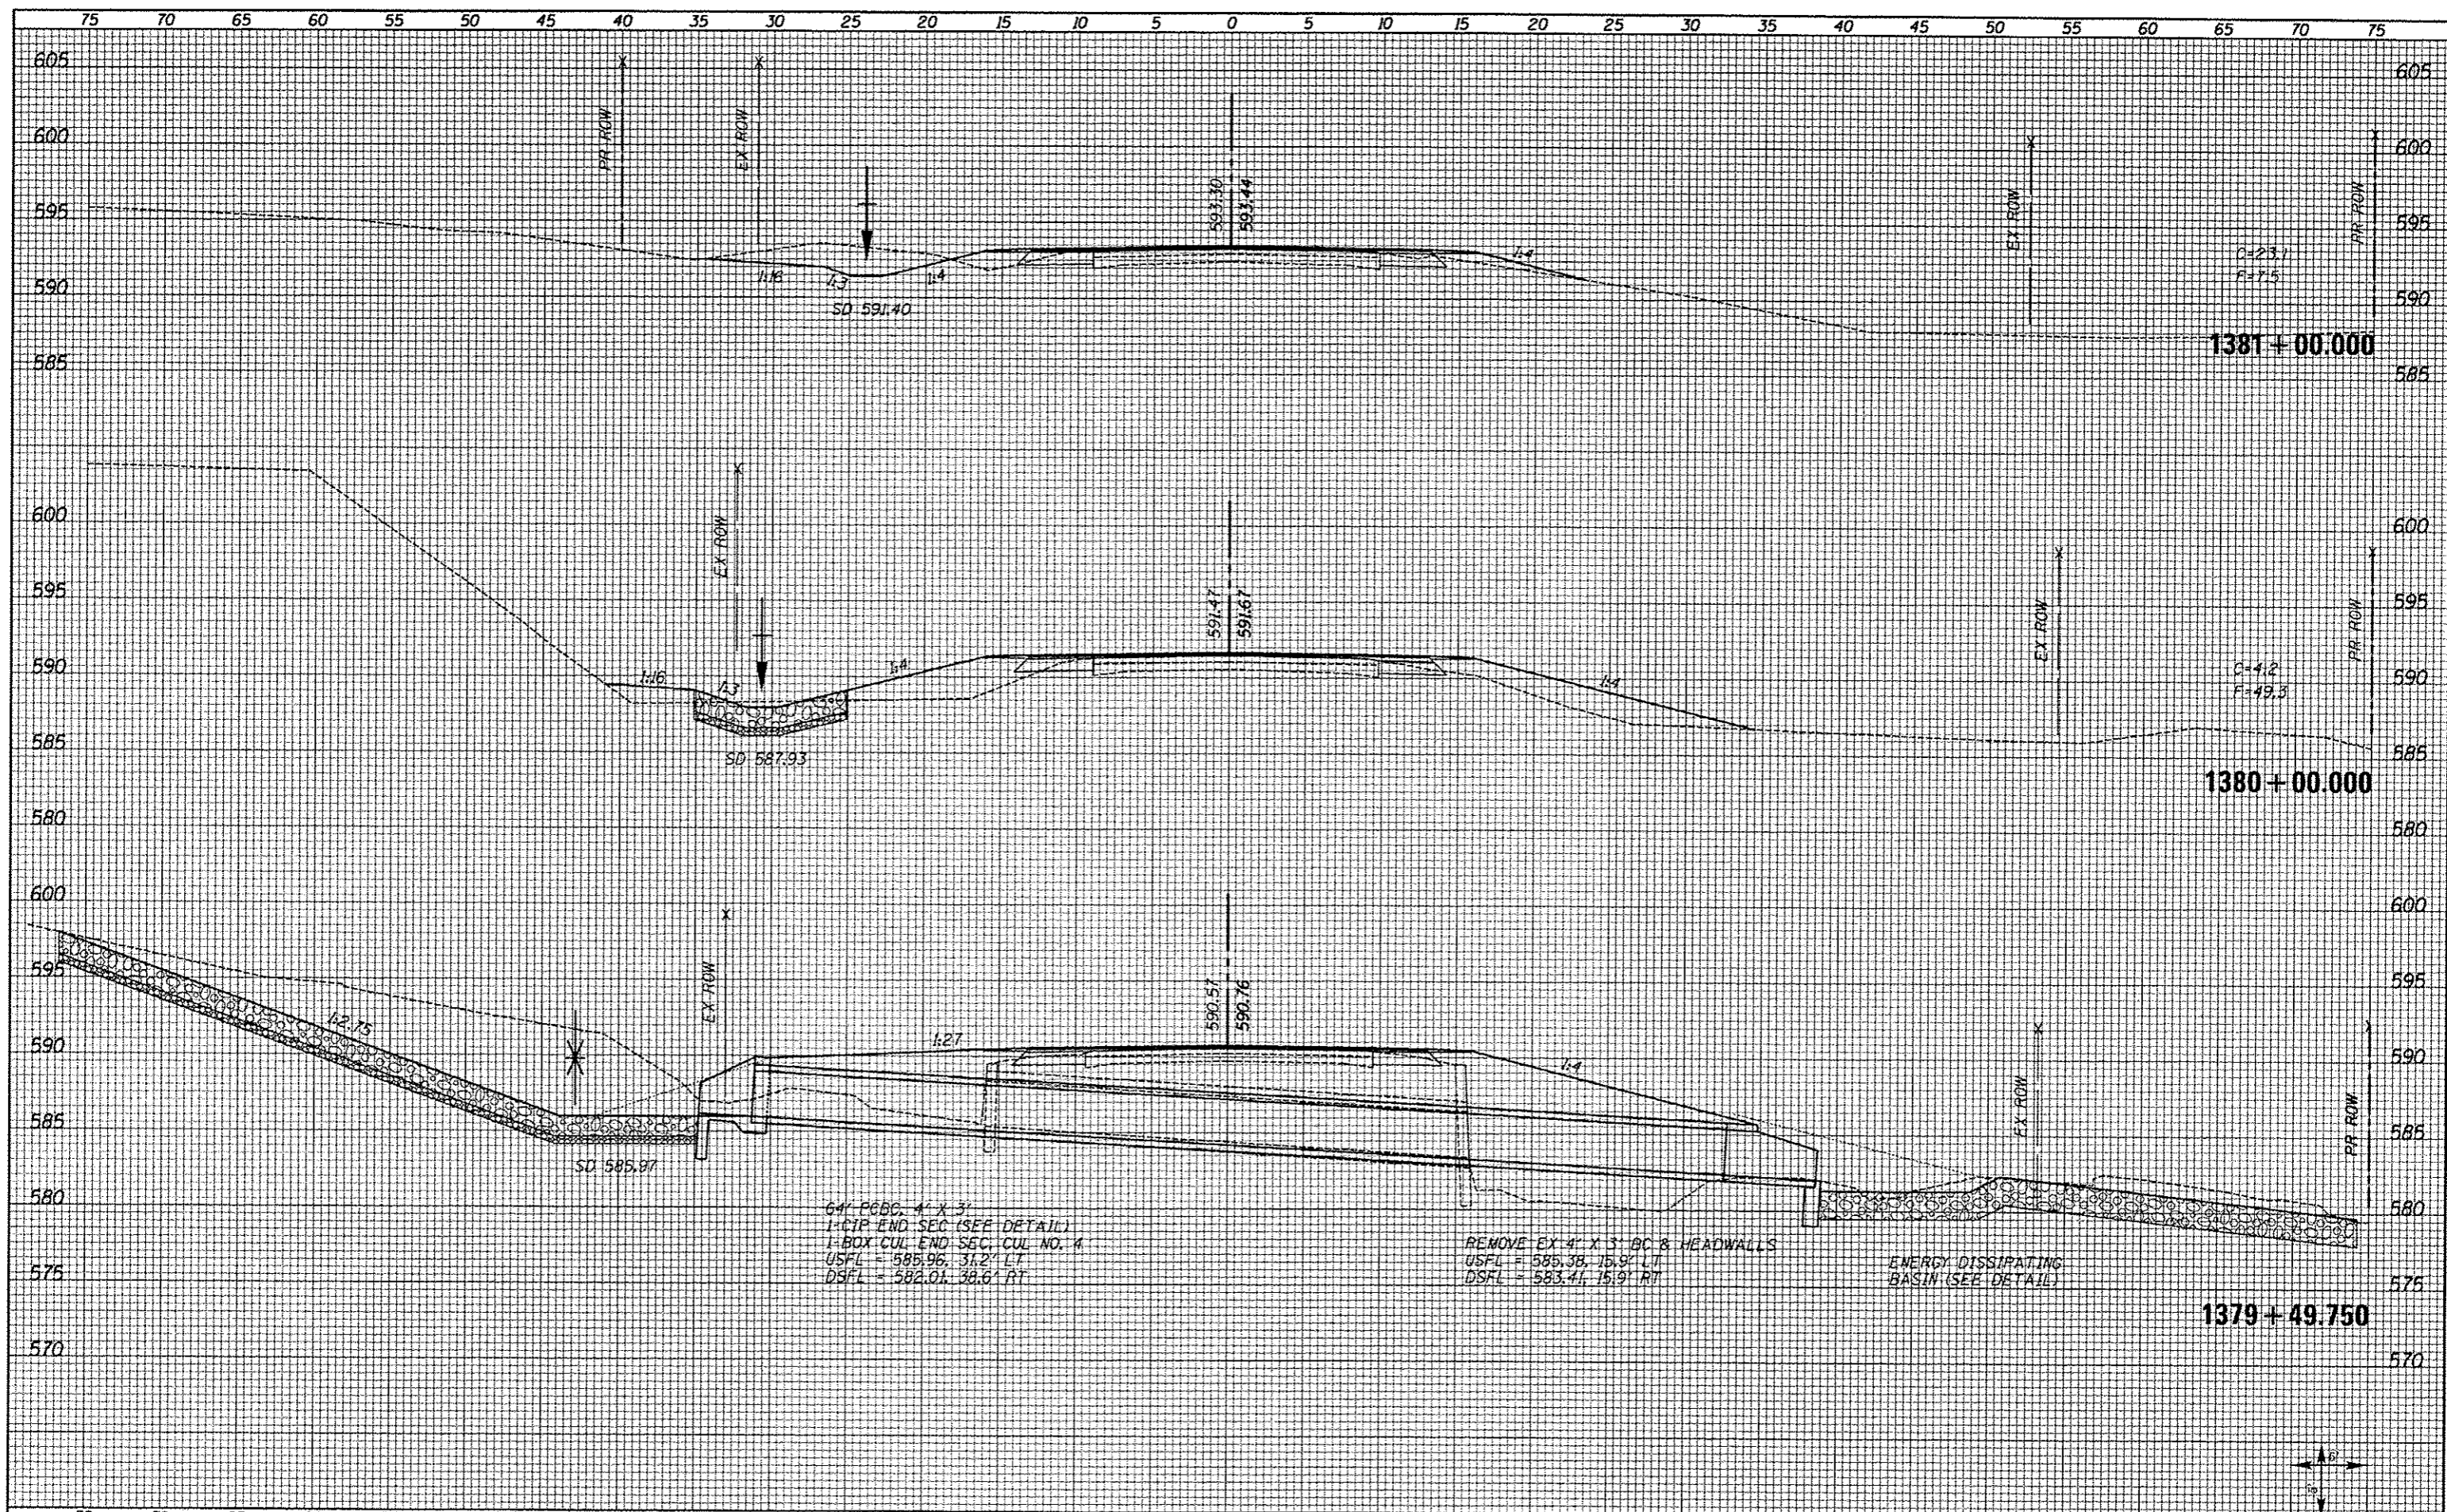

64" PGBC, 4' X 3'
 1- CIP END SEC (SEE DETAIL)
 1- BOX CUL. END SEC, CUL. NO. 4
 USFL = 585.96, 31.2' LT
 DSFL = 582.01, 38.6' RT

REMOVE EX 4' X 3' BC & HEADWALLS
 USFL = 585.38, 15.9' LT
 DSFL = 583.41, 15.9' RT

ENERGY DISSIPATING
 BASIN (SEE DETAIL)

FILE NAME: XS.SHEETS-NEW.dgn	USER NAME: natal	DESIGNED: -	REVISED: -	STATE OF ILLINOIS DEPARTMENT OF TRANSPORTATION	FAS 1597 (IL 96) CROSS SECTIONS			F.A.S. RTE. 1597	SECTION 14 (W, RS-7)	COUNTY ADAMS/PIKE	TOTAL SHEETS 152	SHEET NO. 117
	PLOT SCALE = 10.0000 1/2 in.	DRAWN: -	REVISED: -		SCALE: SHOWN	SHEET NO. 42 OF 72 SHEETS	STA. 1379+49.750	STA. 1381+00.000	CONTRACT NO. 72781			
	PLOT DATE = 8/16/2013	CHECKED: -	REVISED: -		ILLINOIS FED. AID PROJECT							
		DATE: -	REVISED: -									