


BY	DATE
DESIGNED	
PLOTTED	
TEMPLATE	
NOTE BOOK	
AREAS CHECKED	
NO.	

BY	DATE
DESIGNED	
PLOTTED	
TEMPLATE	
NOTE BOOK	
AREAS CHECKED	
NO.	

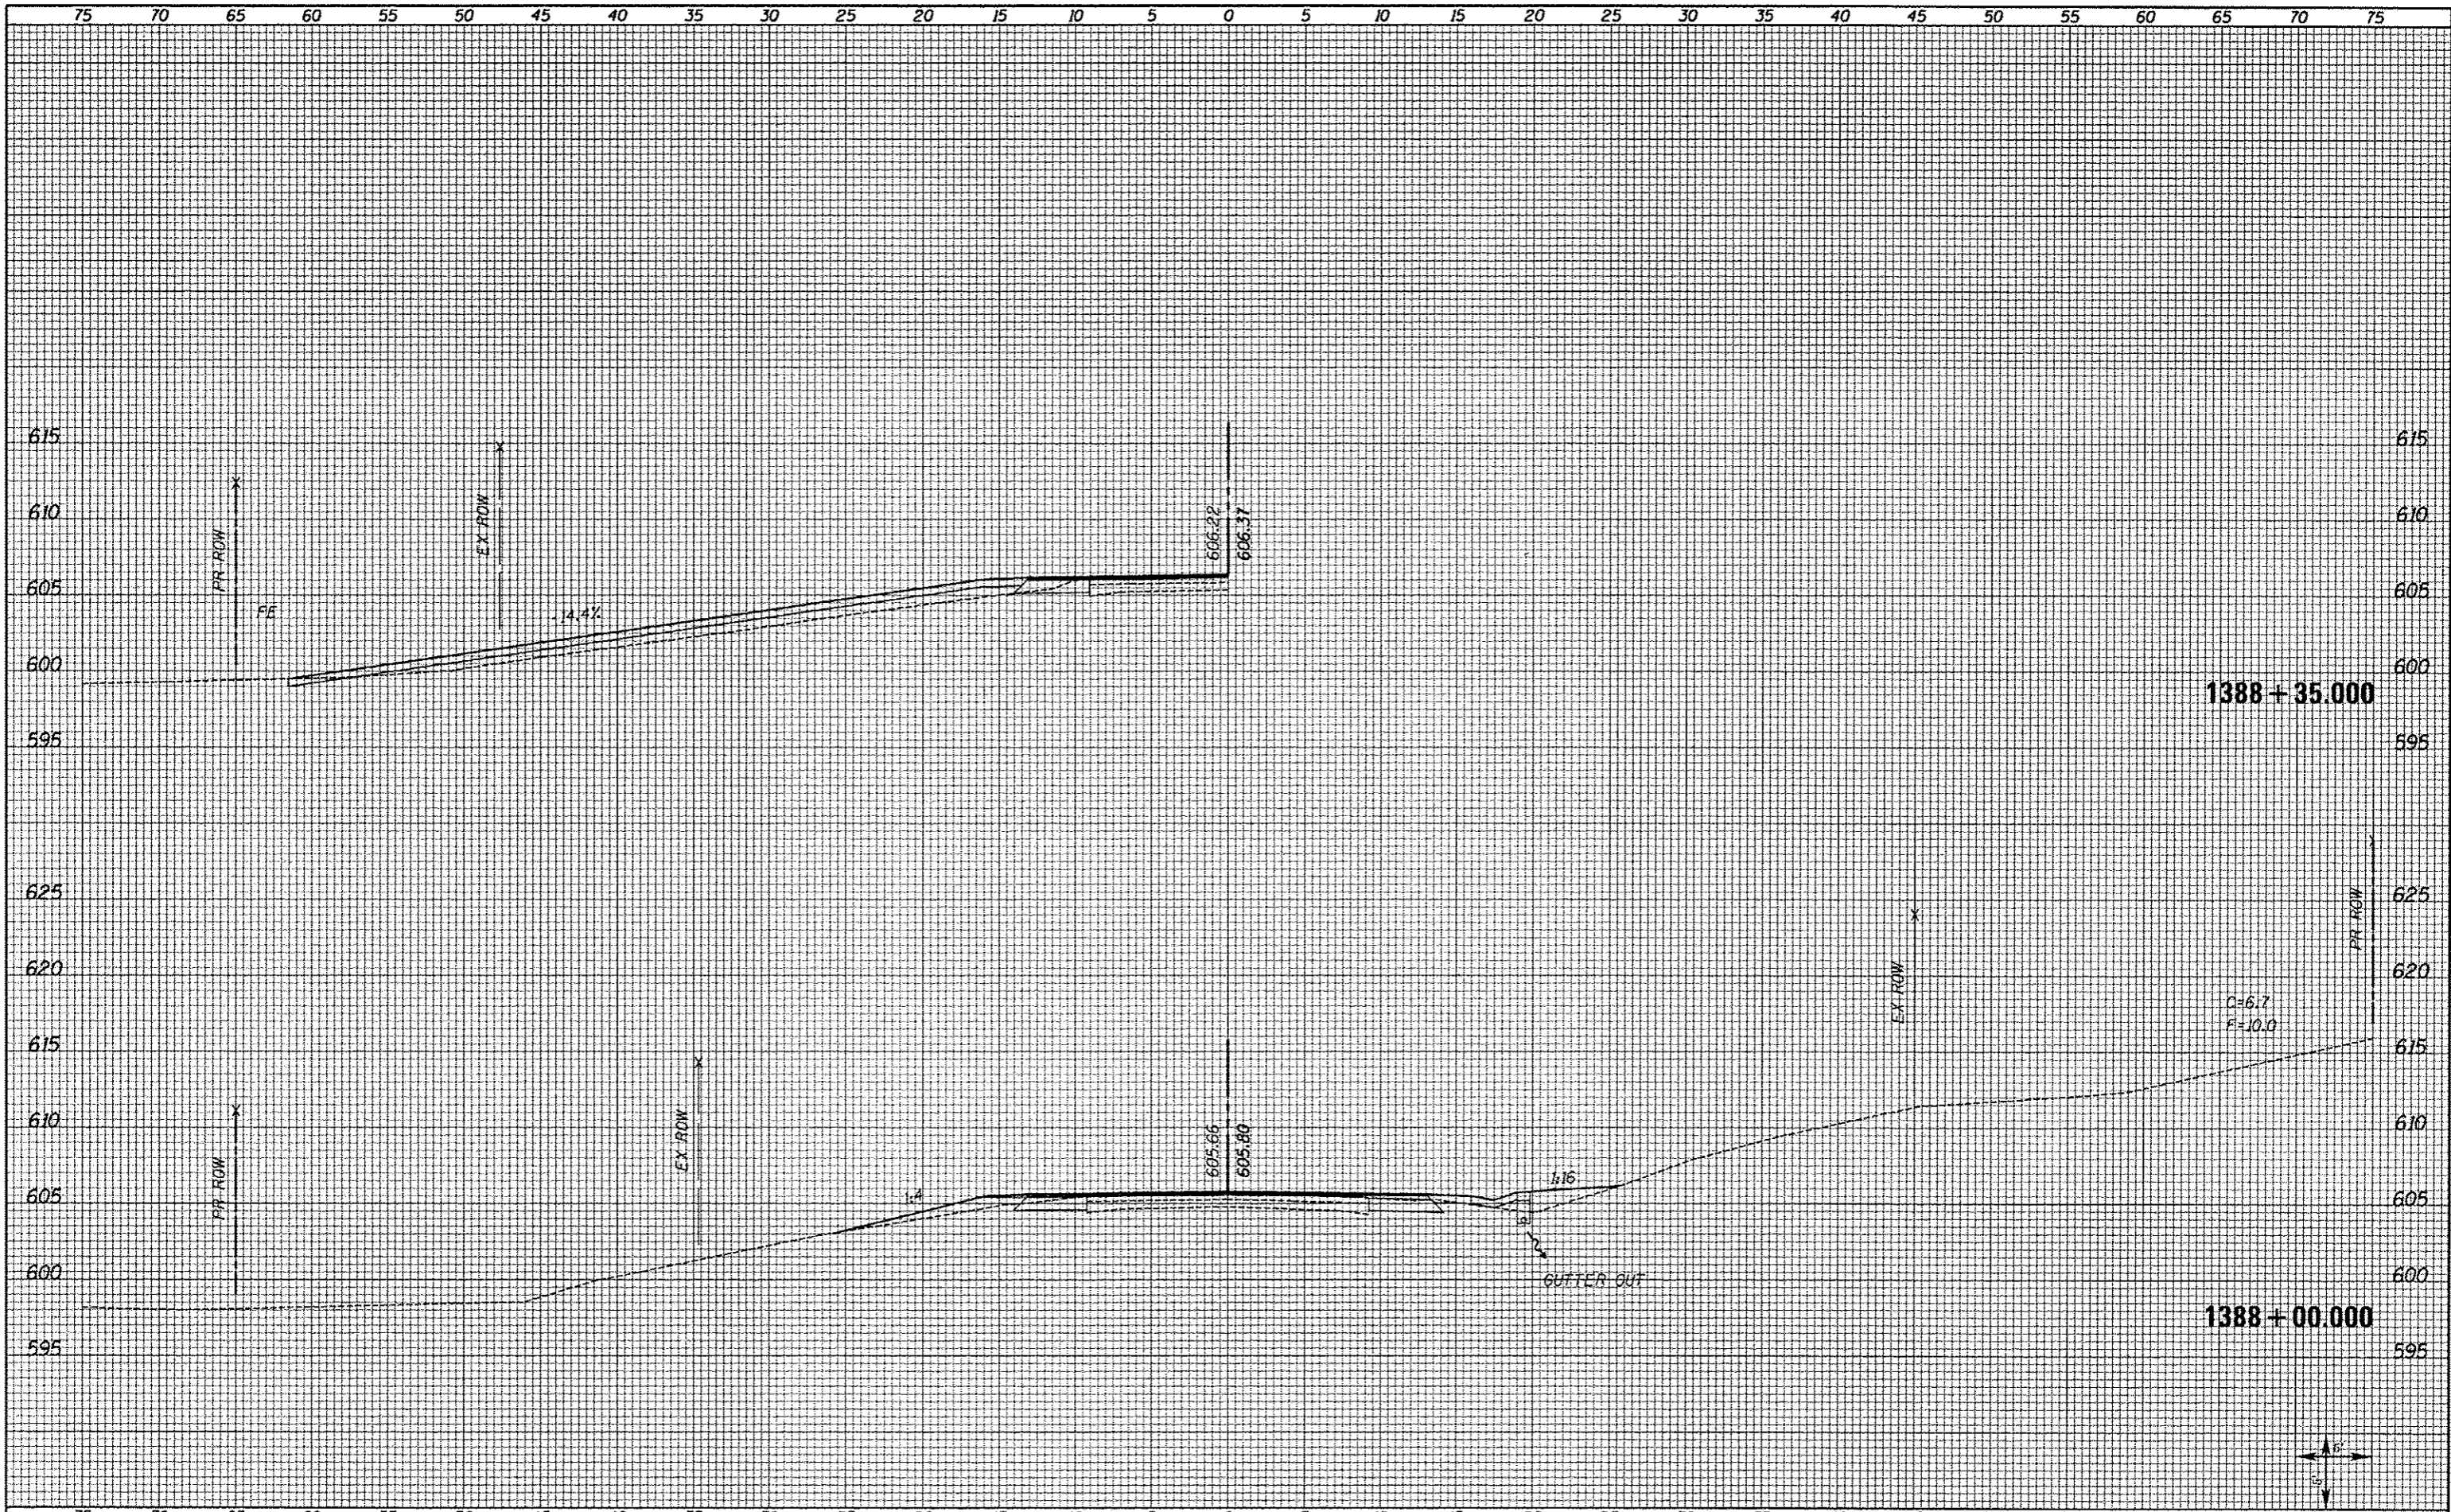

FILE NAME = XS_SHEETS-NEW.dgn
 USER NAME = notal
 DESIGNED -
 DRAWN -
 CHECKED -
 DATE -

REVISI
 REVISI
 REVISI
 REVISI

STATE OF ILLINOIS
 DEPARTMENT OF TRANSPORTATION

FAS 1597 (IL 96)
 CROSS SECTIONS

SCALE: SHOWN
 SHEET NO. 47 OF 72 SHEETS
 STA. 1388+00.000 STA. 1388+35.000

F.A.S. RTE. 1597	SECTION 14 (W, RS-7)	COUNTY ADAMS/PIKE	TOTAL SHEETS 152	SHEET NO. 122
CONTRACT NO. 72761			ILLINOIS FED. AID PROJECT	