


DATE	
BY	
SURVEYED	
PLOTTED	
TEMPLATE	
AREAS	
AREAS CHECKED	
NO.	

DATE	
BY	
SURVEYED	
PLOTTED	
TEMPLATE	
AREAS	
AREAS CHECKED	
NO.	

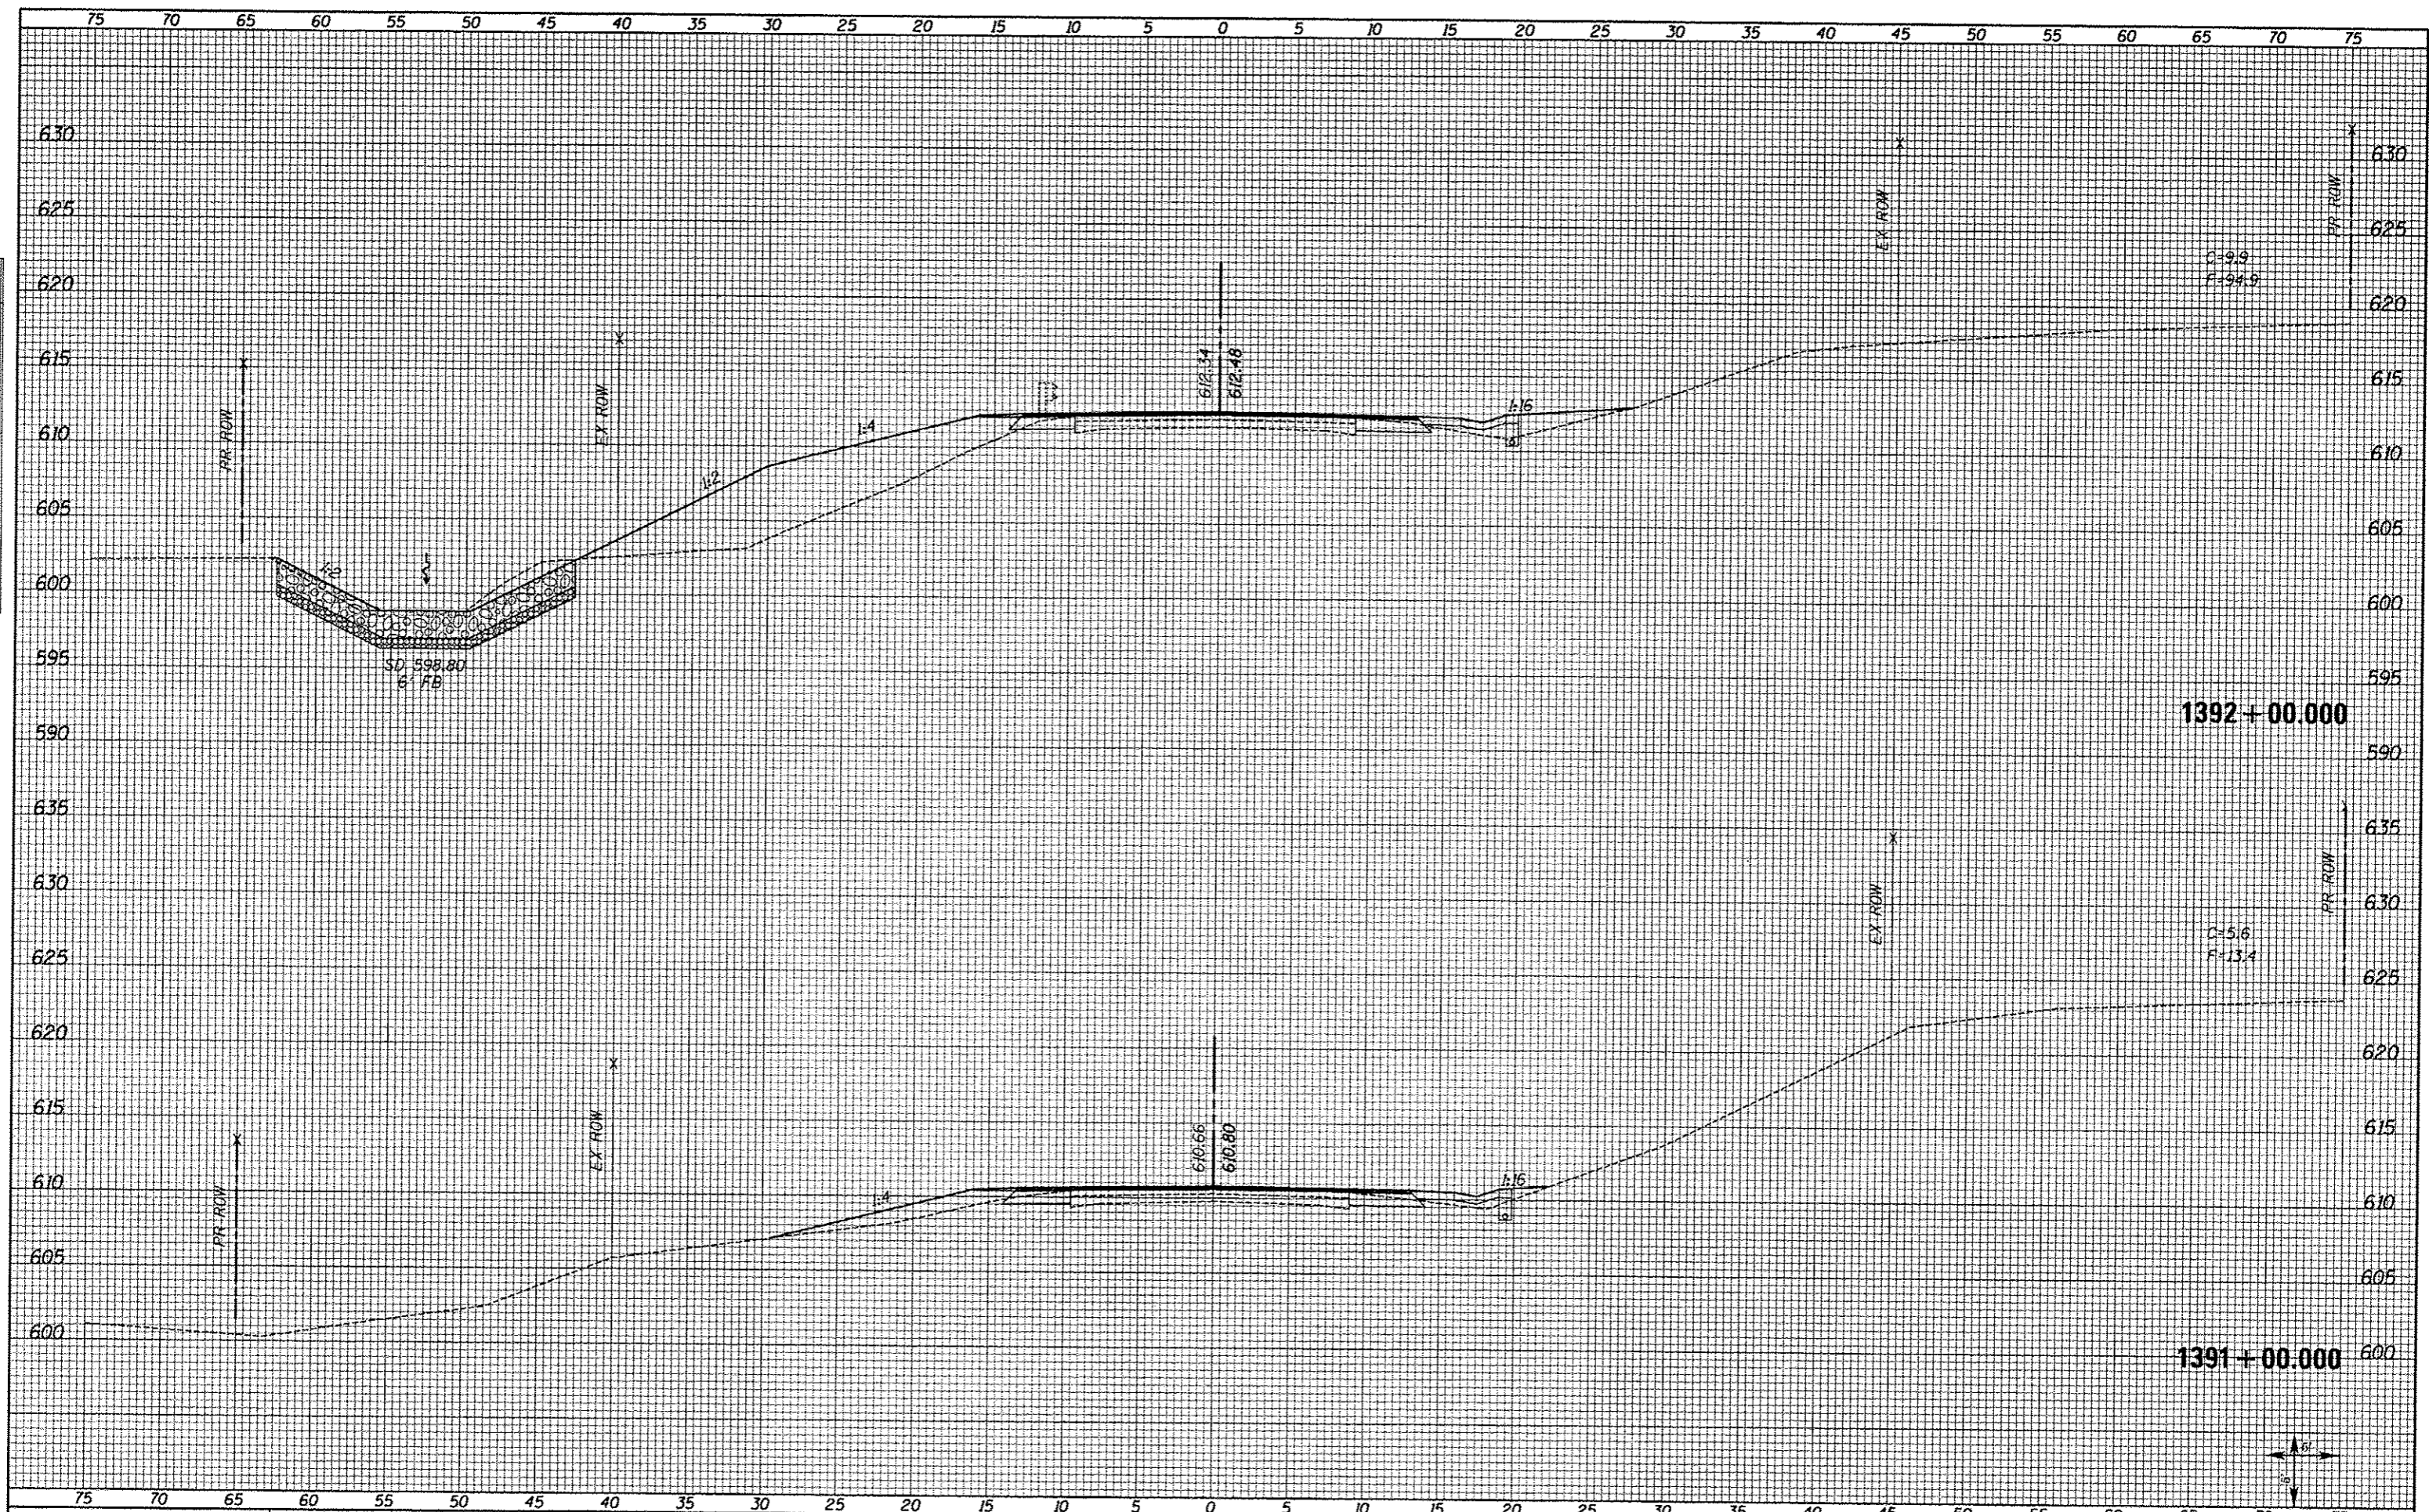

FILE NAME = XS\_SHEETS-NEW.dgn  
 USER NAME = natal

DESIGNED -  
 DRAWN -  
 CHECKED -  
 DATE -

REVISED -  
 REVISED -  
 REVISED -  
 REVISED -

**STATE OF ILLINOIS  
 DEPARTMENT OF TRANSPORTATION**

**FAS 1597 (IL 96)  
 CROSS SECTIONS**

SCALE: SHOWN SHEET NO. 49 OF 72 SHEETS STA. 1391+00.000 STA. 1392+00.000

F.A.S. RTE. 1597	SECTION 14 (W. RS-7)	COUNTY ADAMS/PIKE	TOTAL SHEETS 152	SHEET NO. 124
CONTRACT NO. 72781				
ILLINOIS FED. AID PROJECT				