


DATE	
BY	
APPROVED	
DATE	
FINISHED	
DATE	
NO.	

DATE	
BY	
APPROVED	
DATE	
FINISHED	
DATE	
NO.	

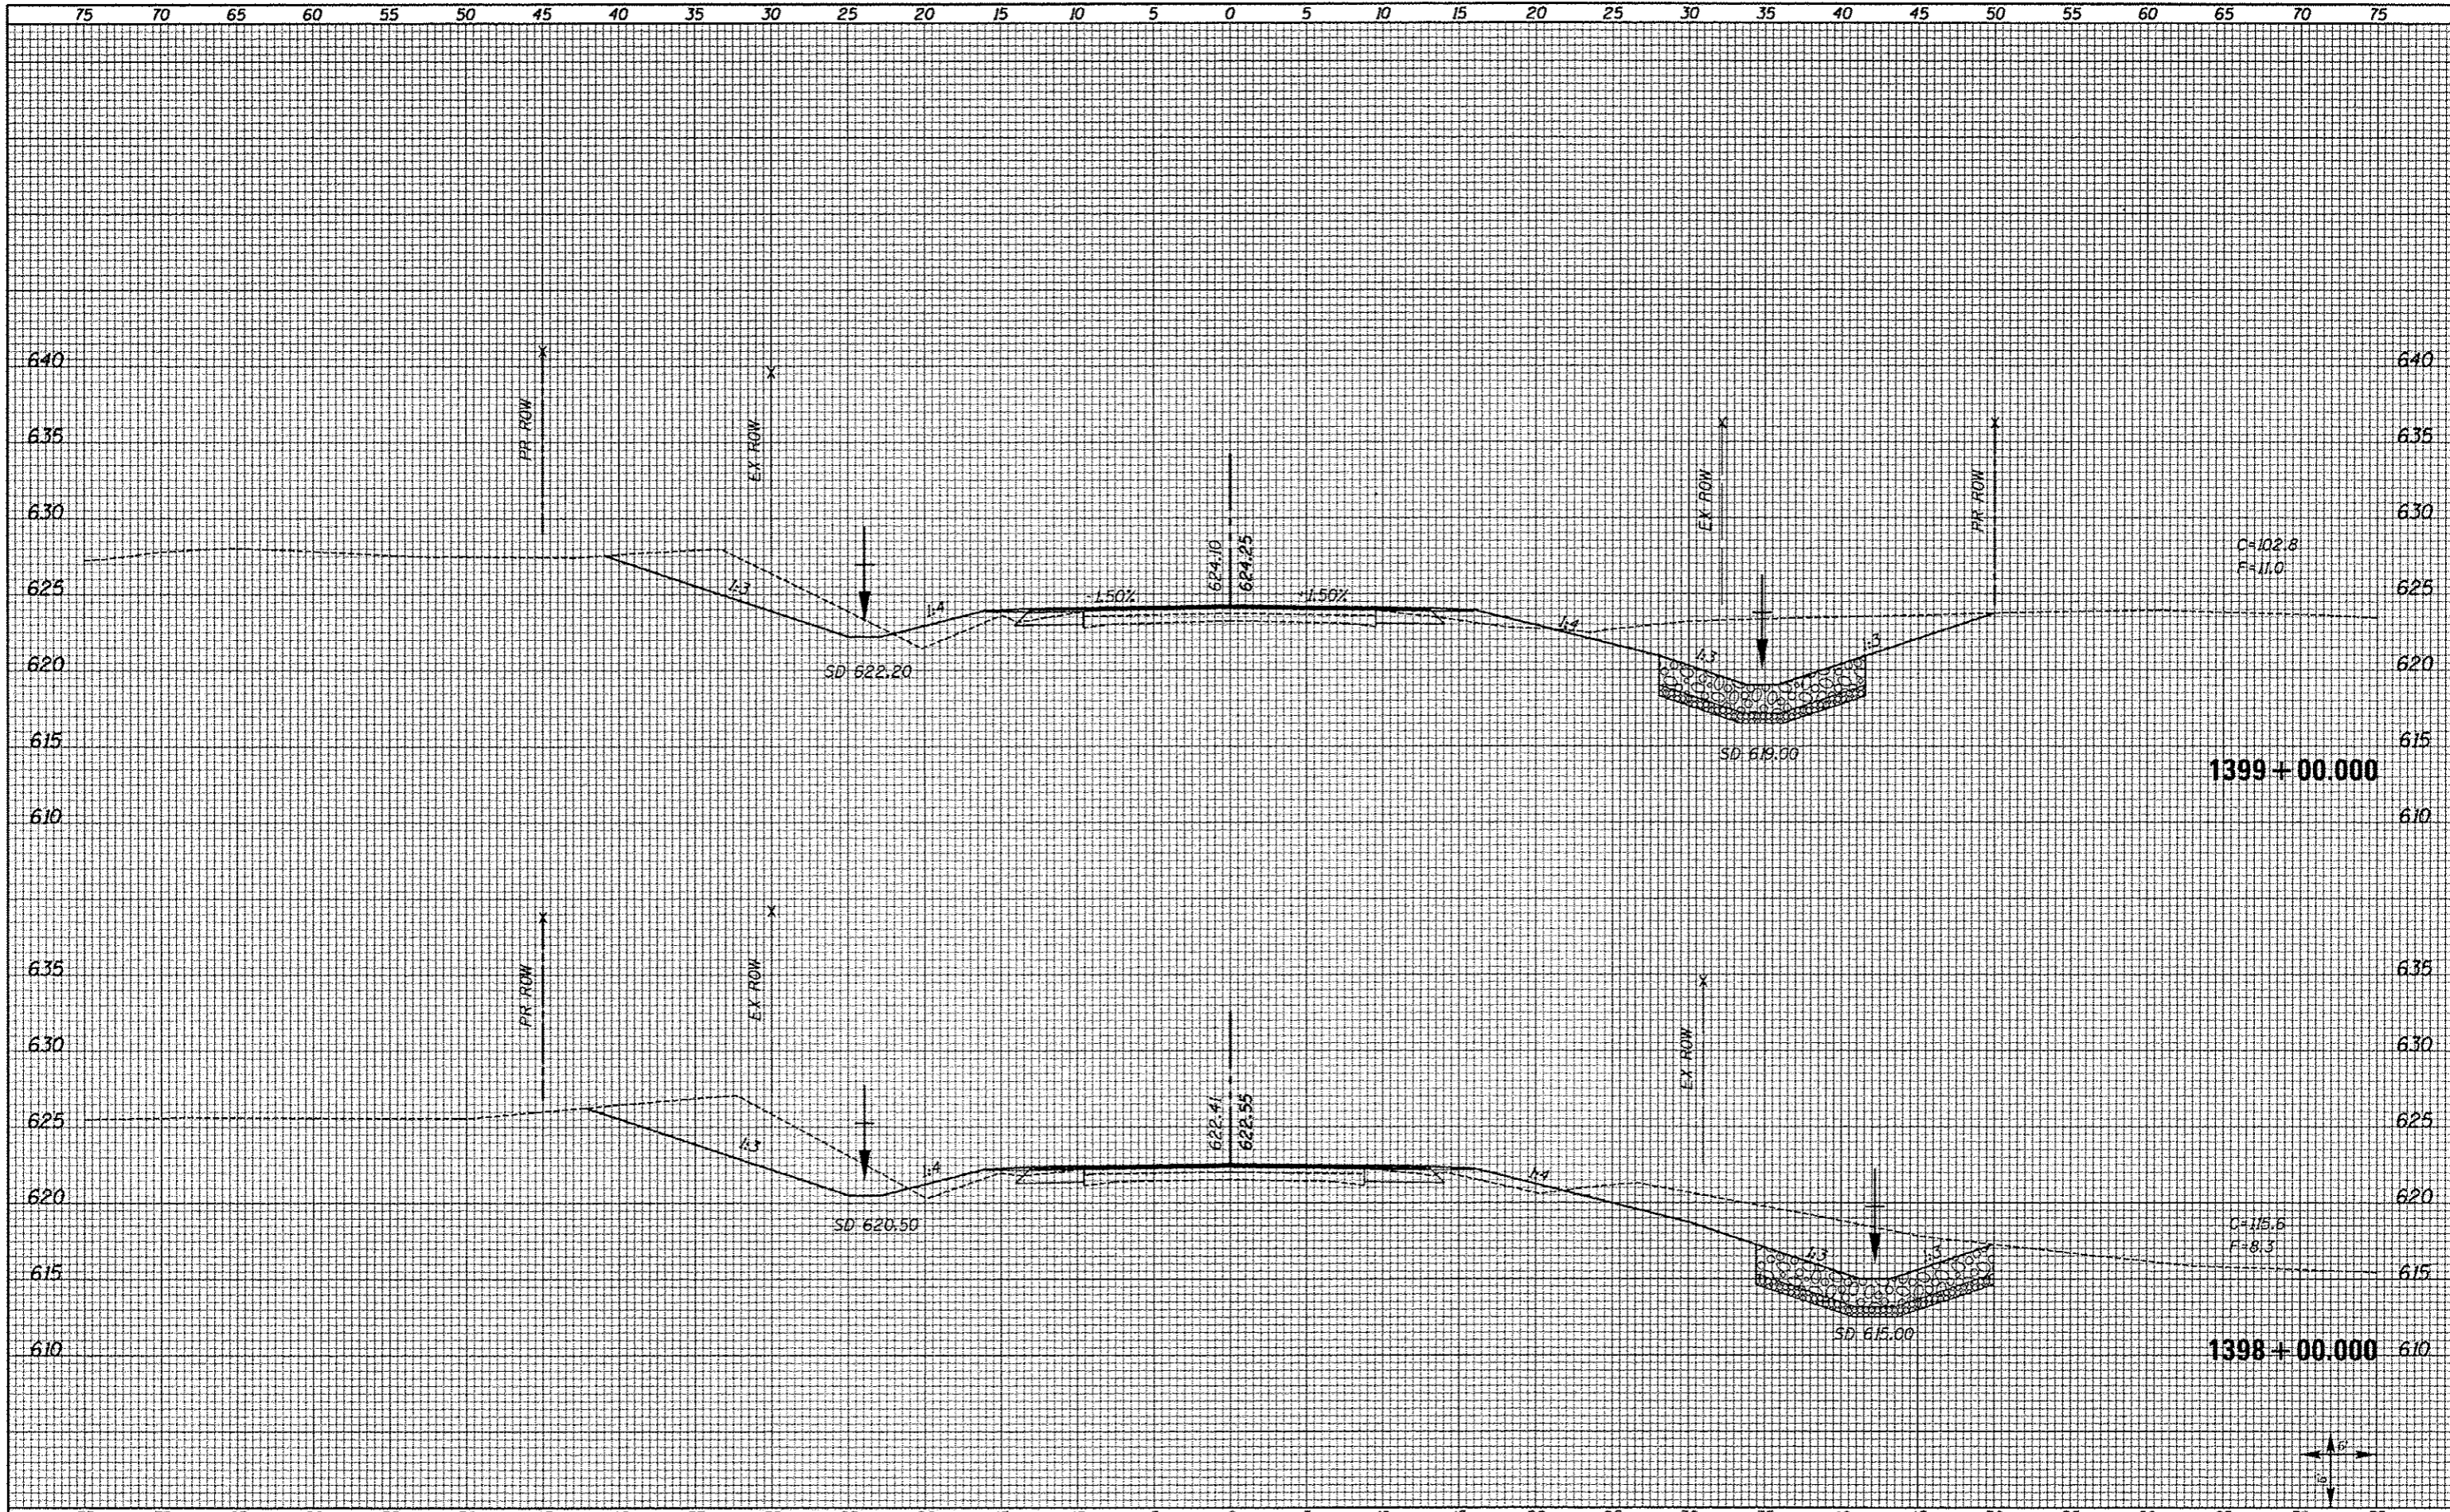

FILE NAME = XS_SHEETS-NEW.dgn	USER NAME = notal	DESIGNED -	REVISED -	<b>STATE OF ILLINOIS DEPARTMENT OF TRANSPORTATION</b>	<b>FAS 1597 (IL 96) CROSS SECTIONS</b>	F.A.S. RTE. 1597	SECTION 14 (W, RS-7)	COUNTY ADAMS/PIKE	TOTAL SHEETS 152	SHEET NO. 129	
	PLOT SCALE = 1/8" = 10' / in.	DRAWN -	REVISED -			SCALE: SHOWN		SHEET NO. 54 OF 72 SHEETS		STA. 1398+00.000 STA. 1399+00.000	
	PLOT DATE = 0/16/2013	CHECKED -	REVISED -			CONTRACT NO. 72781					
		DATE -	REVISED -			ILLINOIS FED. AID PROJECT					