


DATE	
BY	
FINAL SURVEY	
NO. 1	
NOTE BOOK	
NO.	
AREAS CHECKED	

DATE	
BY	
ORIGINAL SURVEY	
NO. 1	
NOTE BOOK	
NO.	
AREAS CHECKED	

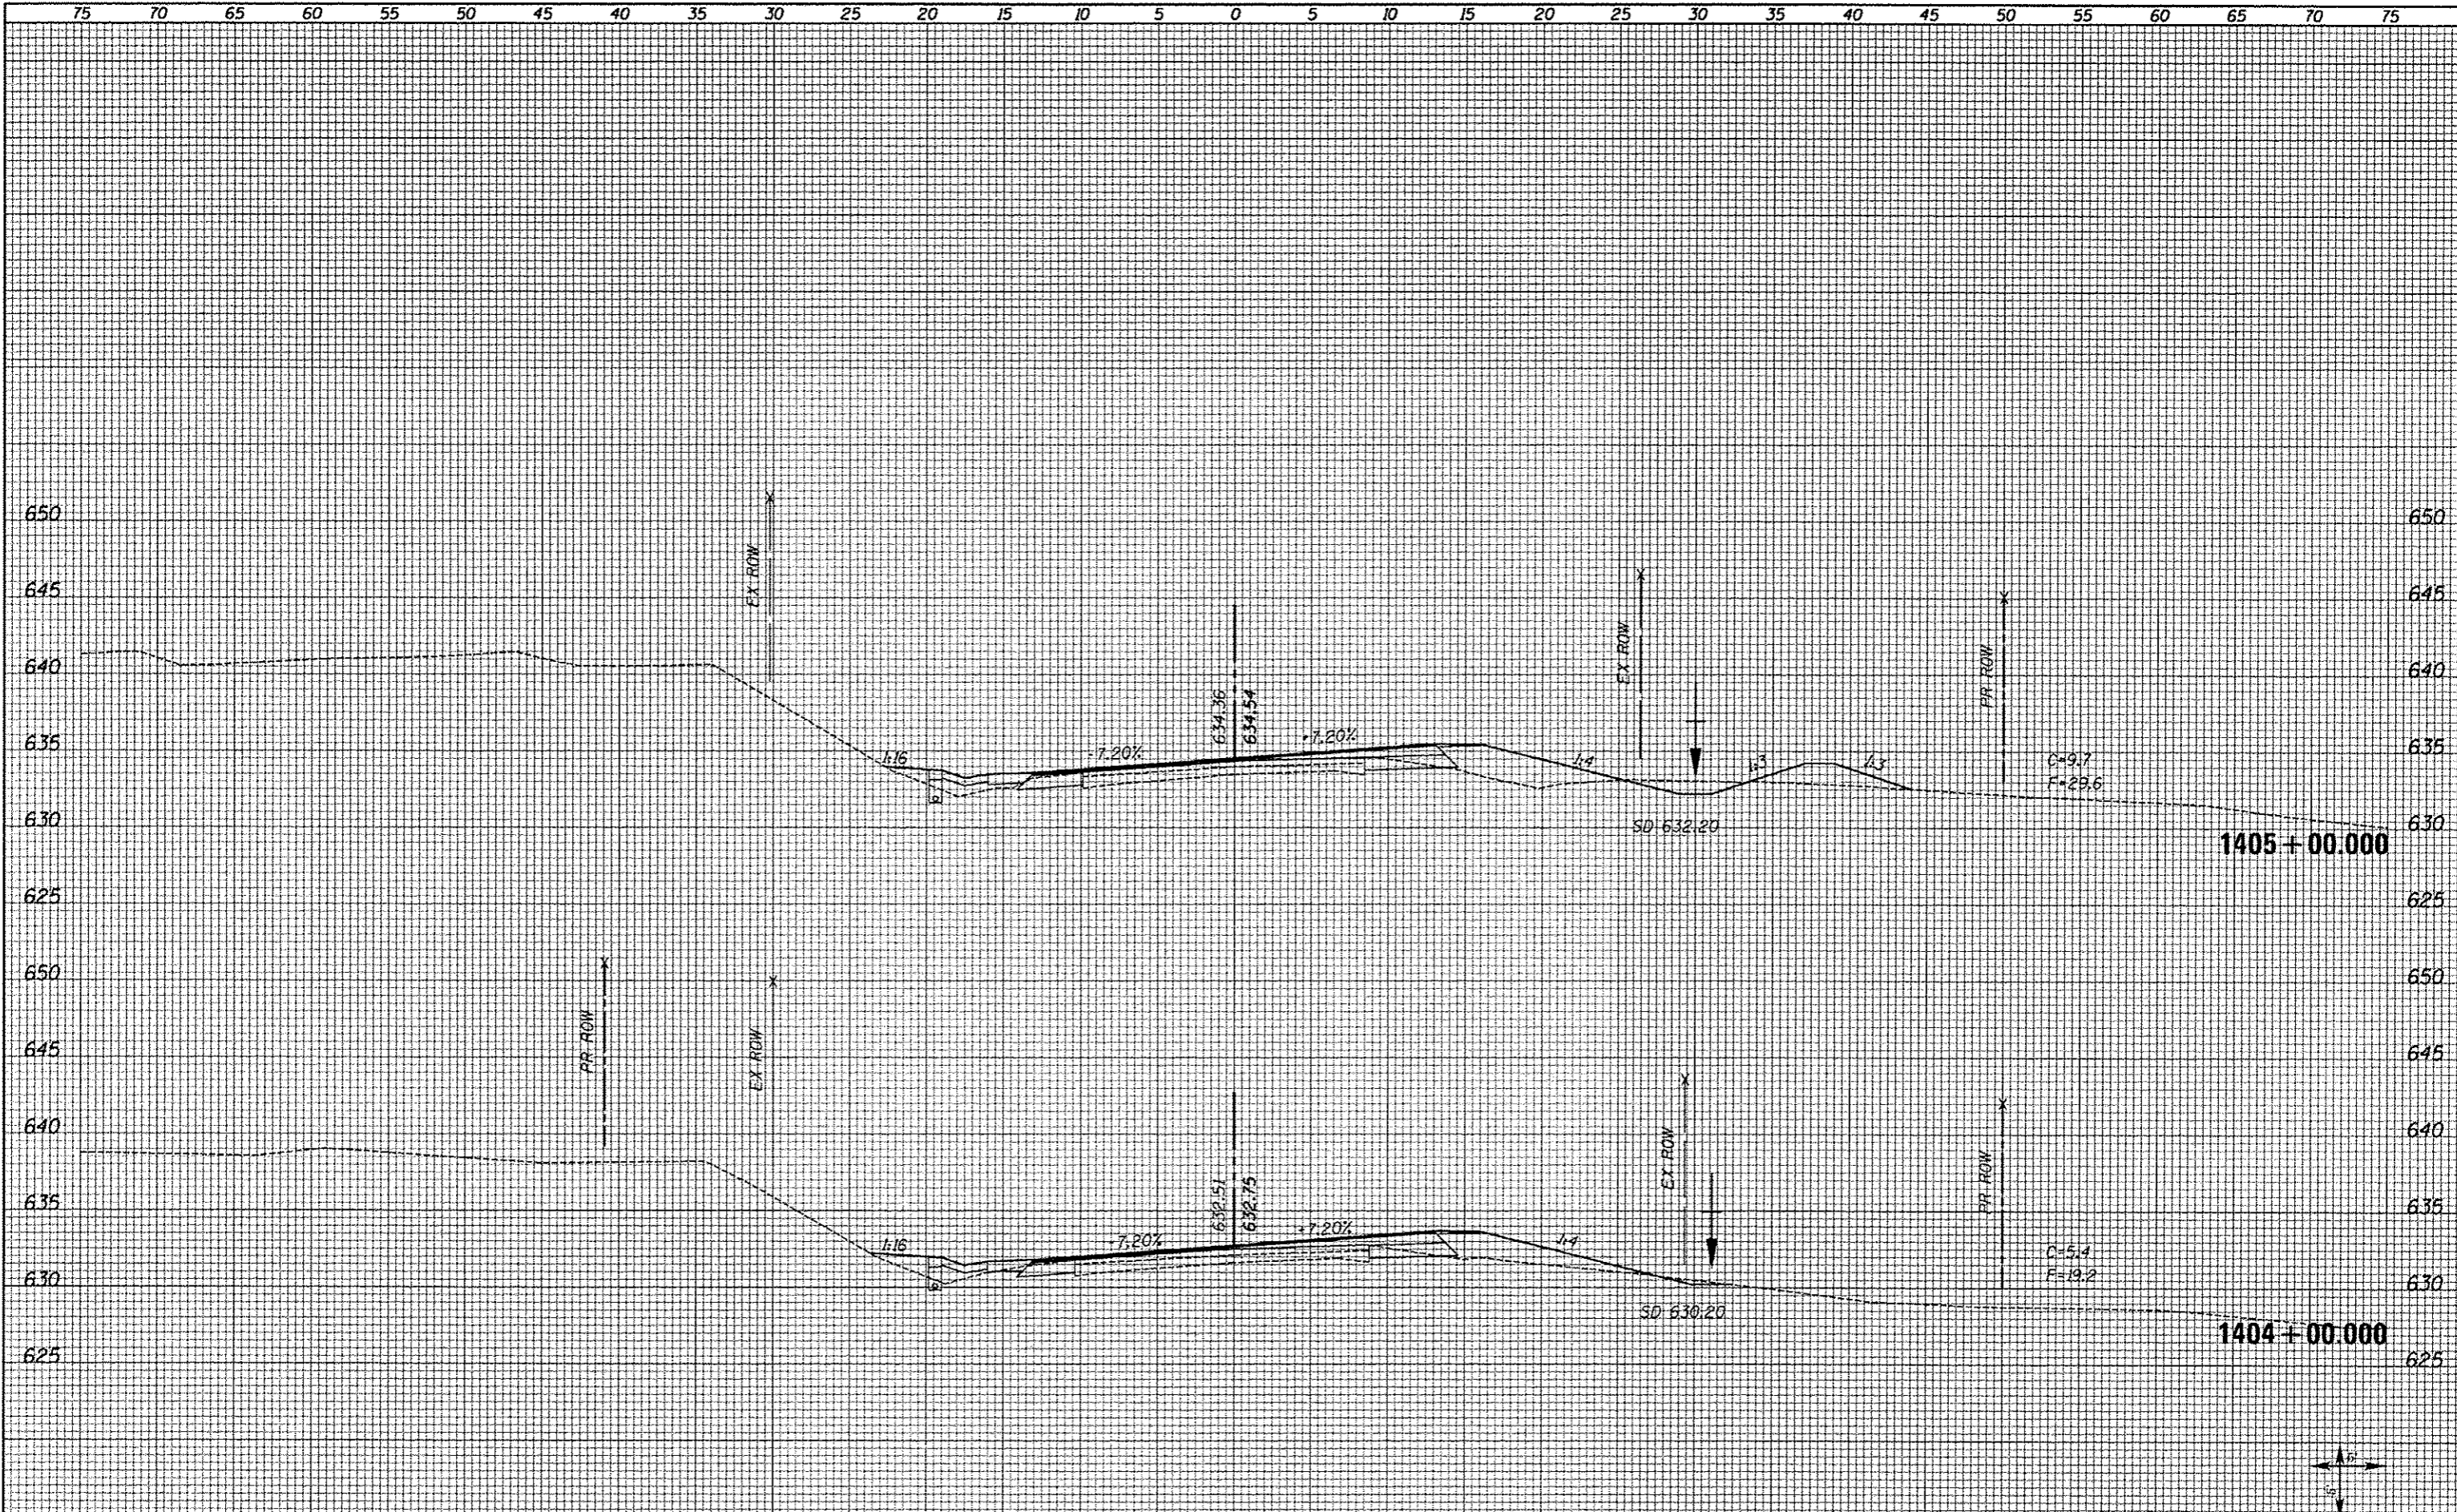

FILE NAME = X9_SHEETS-NEW.dgn	USER NAME = notal	DESIGNED -	REVISED -	STATE OF ILLINOIS DEPARTMENT OF TRANSPORTATION	FAS 1597 (IL 96) CROSS SECTIONS	F.A.S. RTE. 1597	SECTION 14 (W, R5-7)	COUNTY ADAMS/PIKE	TOTAL SHEETS 152	SHEET NO. 132		
	PLOT SCALE = 10.0000' / 1"	CHECKED -	REVISED -			SCALE: SHOWN	SHEET NO. 57 OF 72 SHEETS	STA. 1404+00.000	STA. 1405+00.000	CONTRACT NO. 72781		
	PLOT DATE = 8/16/2013	DATE -	REVISED -			ILLINOIS FED. AID PROJECT						