


DATE _____
 BY _____
 SURVEYED _____
 PLOTTED _____
 NOTE BOOK _____
 AREAS CHECKED _____

DATE _____
 BY _____
 SURVEYED _____
 PLOTTED _____
 NOTE BOOK _____
 AREAS CHECKED _____

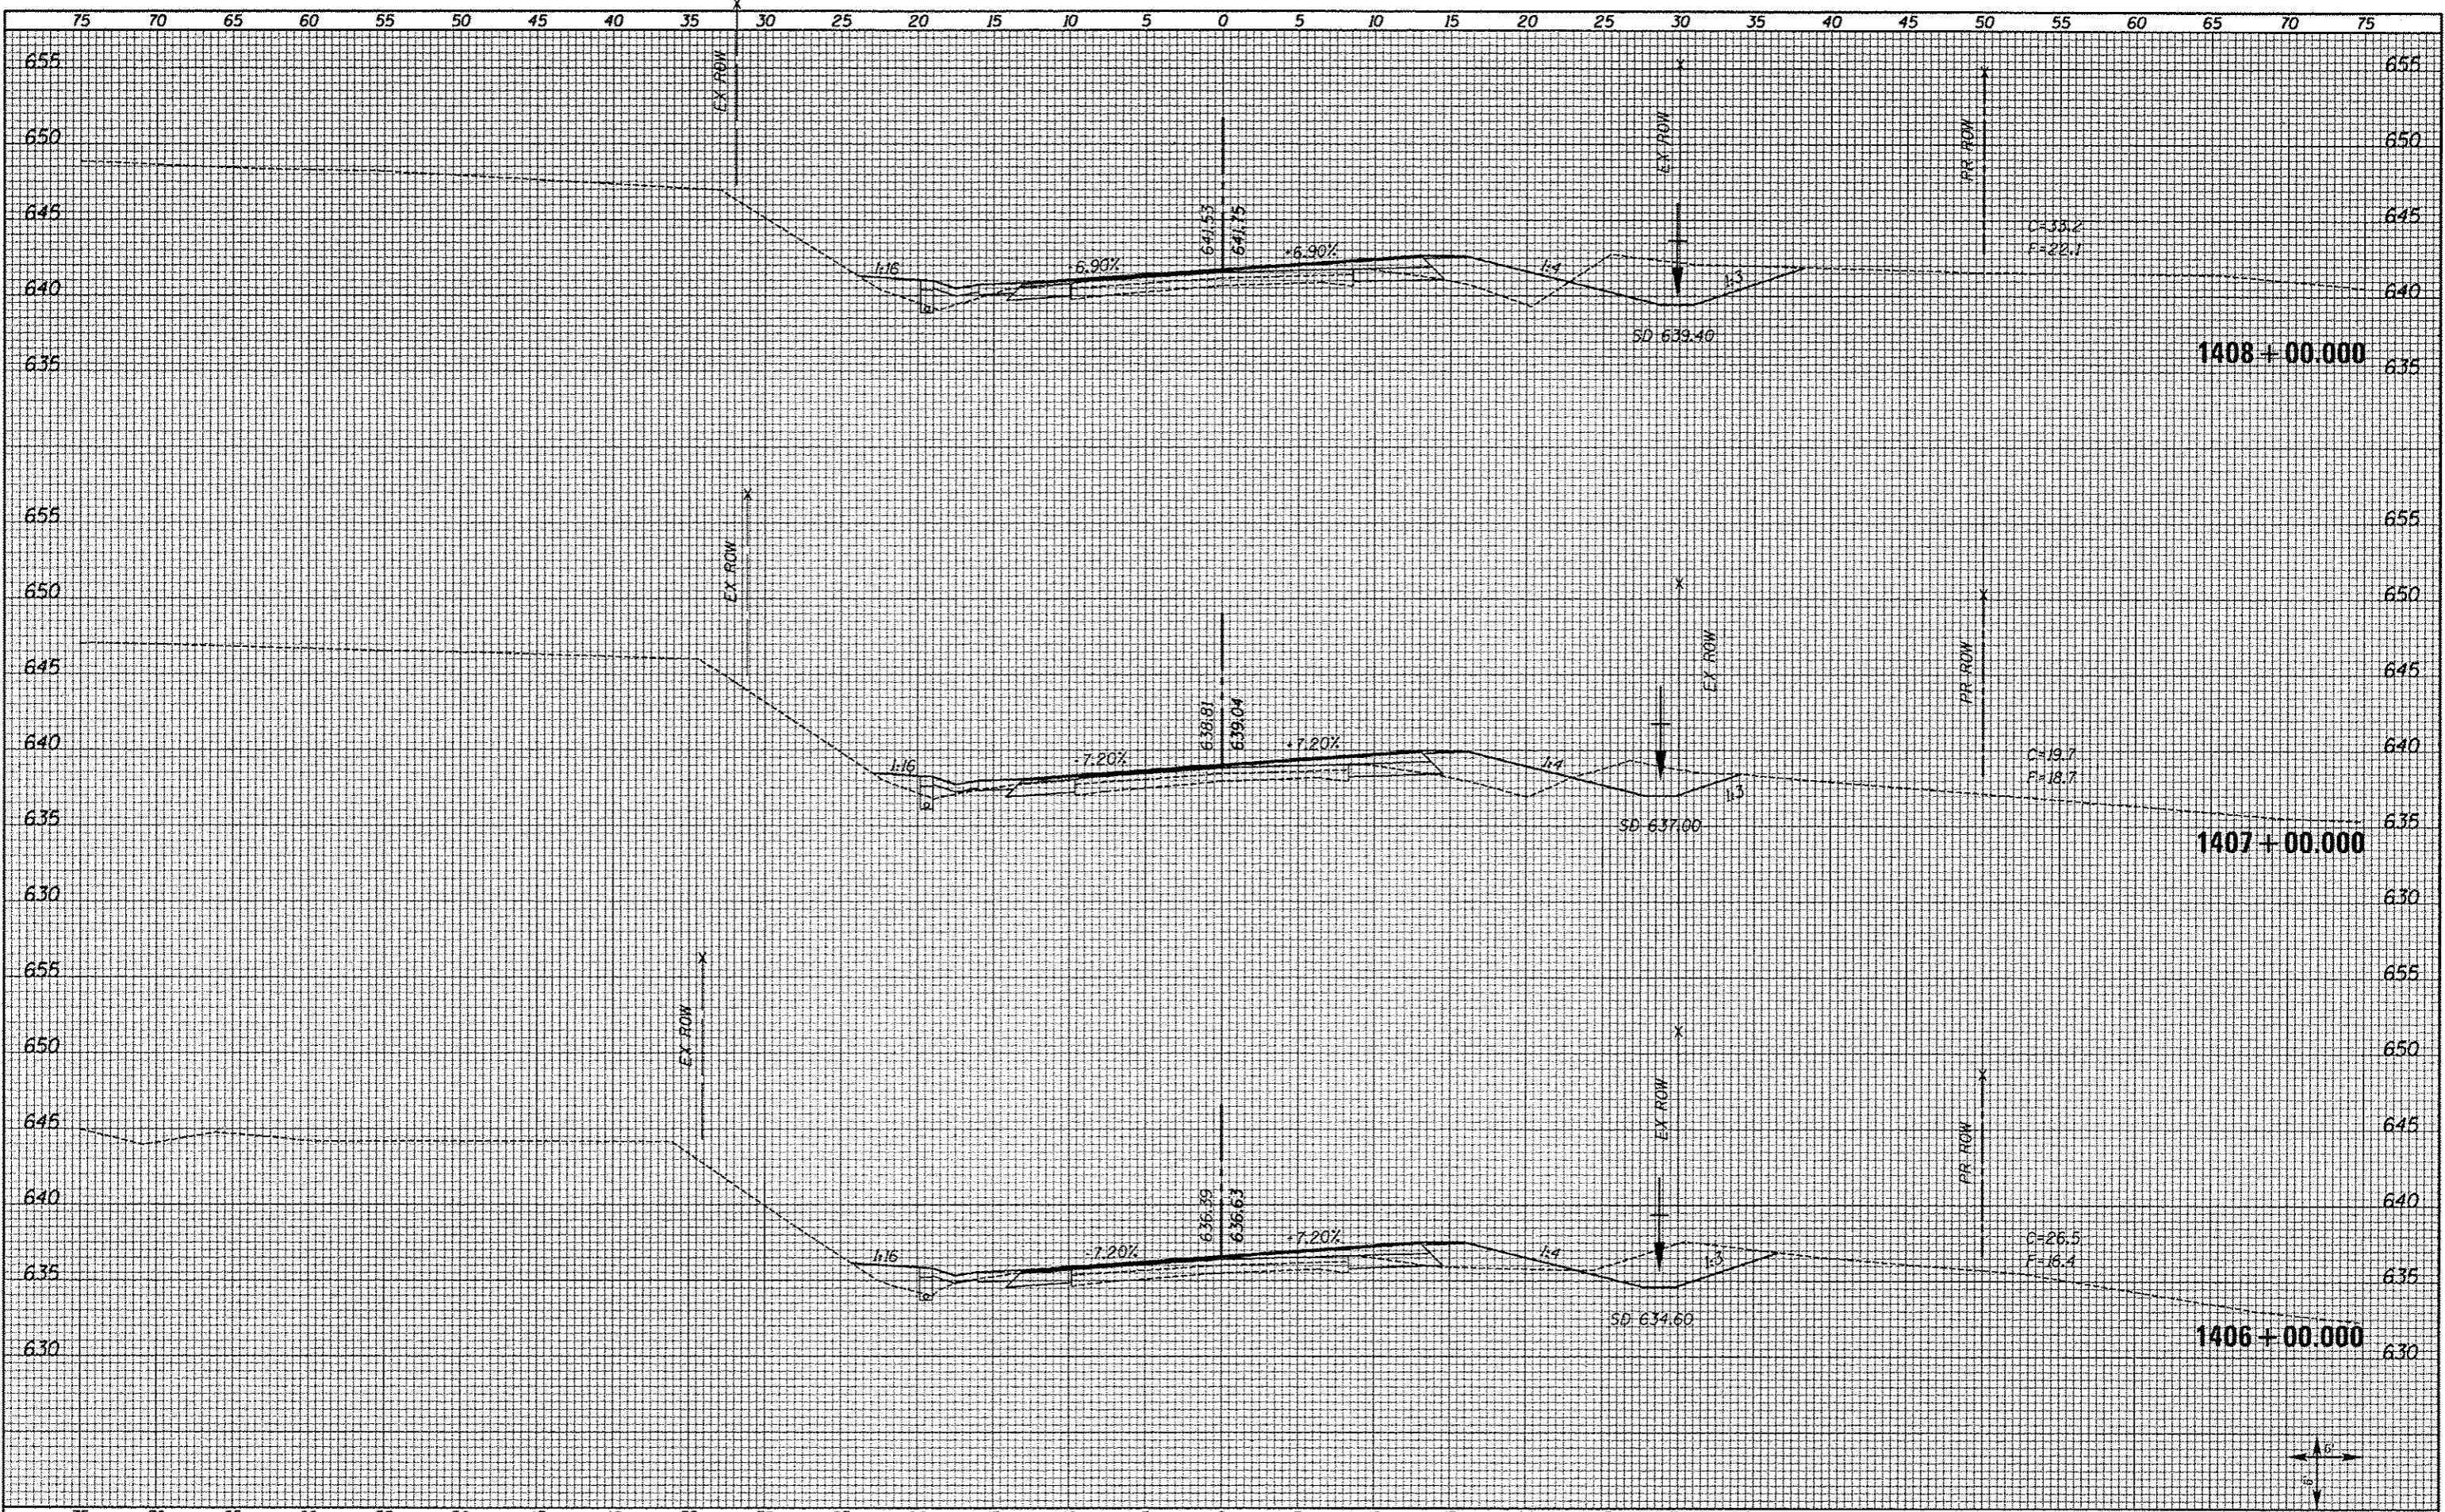

FILE NAME XS_SHEETS-NEW.dgn	USER NAME nate1	DESIGNED -	REVISED -	STATE OF ILLINOIS DEPARTMENT OF TRANSPORTATION	FAS 1597 (IL 96) CROSS SECTIONS		F.A.S. RTE. 1597	SECTION 14 (W. RS-7)	COUNTY ADAMS/PIKE	TOTAL SHEETS 152	SHEET NO. 133	
	PLOT SCALE = 10,000' / 1" =	CHECKED -	REVISED -		SCALE: SHOWN	SHEET NO. 58 OF 72 SHEETS	STA. 1406+00.000	STA. 1408+00.000	CONTRACT NO. 72781			
	PLOT DATE = 0/16/2013	DATE -	REVISED -		ILLINOIS FED. AID PROJECT							