


DATE	
BY	
DESIGNED	
DRAWN	
CHECKED	
DATE	

DATE	
BY	
DESIGNED	
DRAWN	
CHECKED	
DATE	

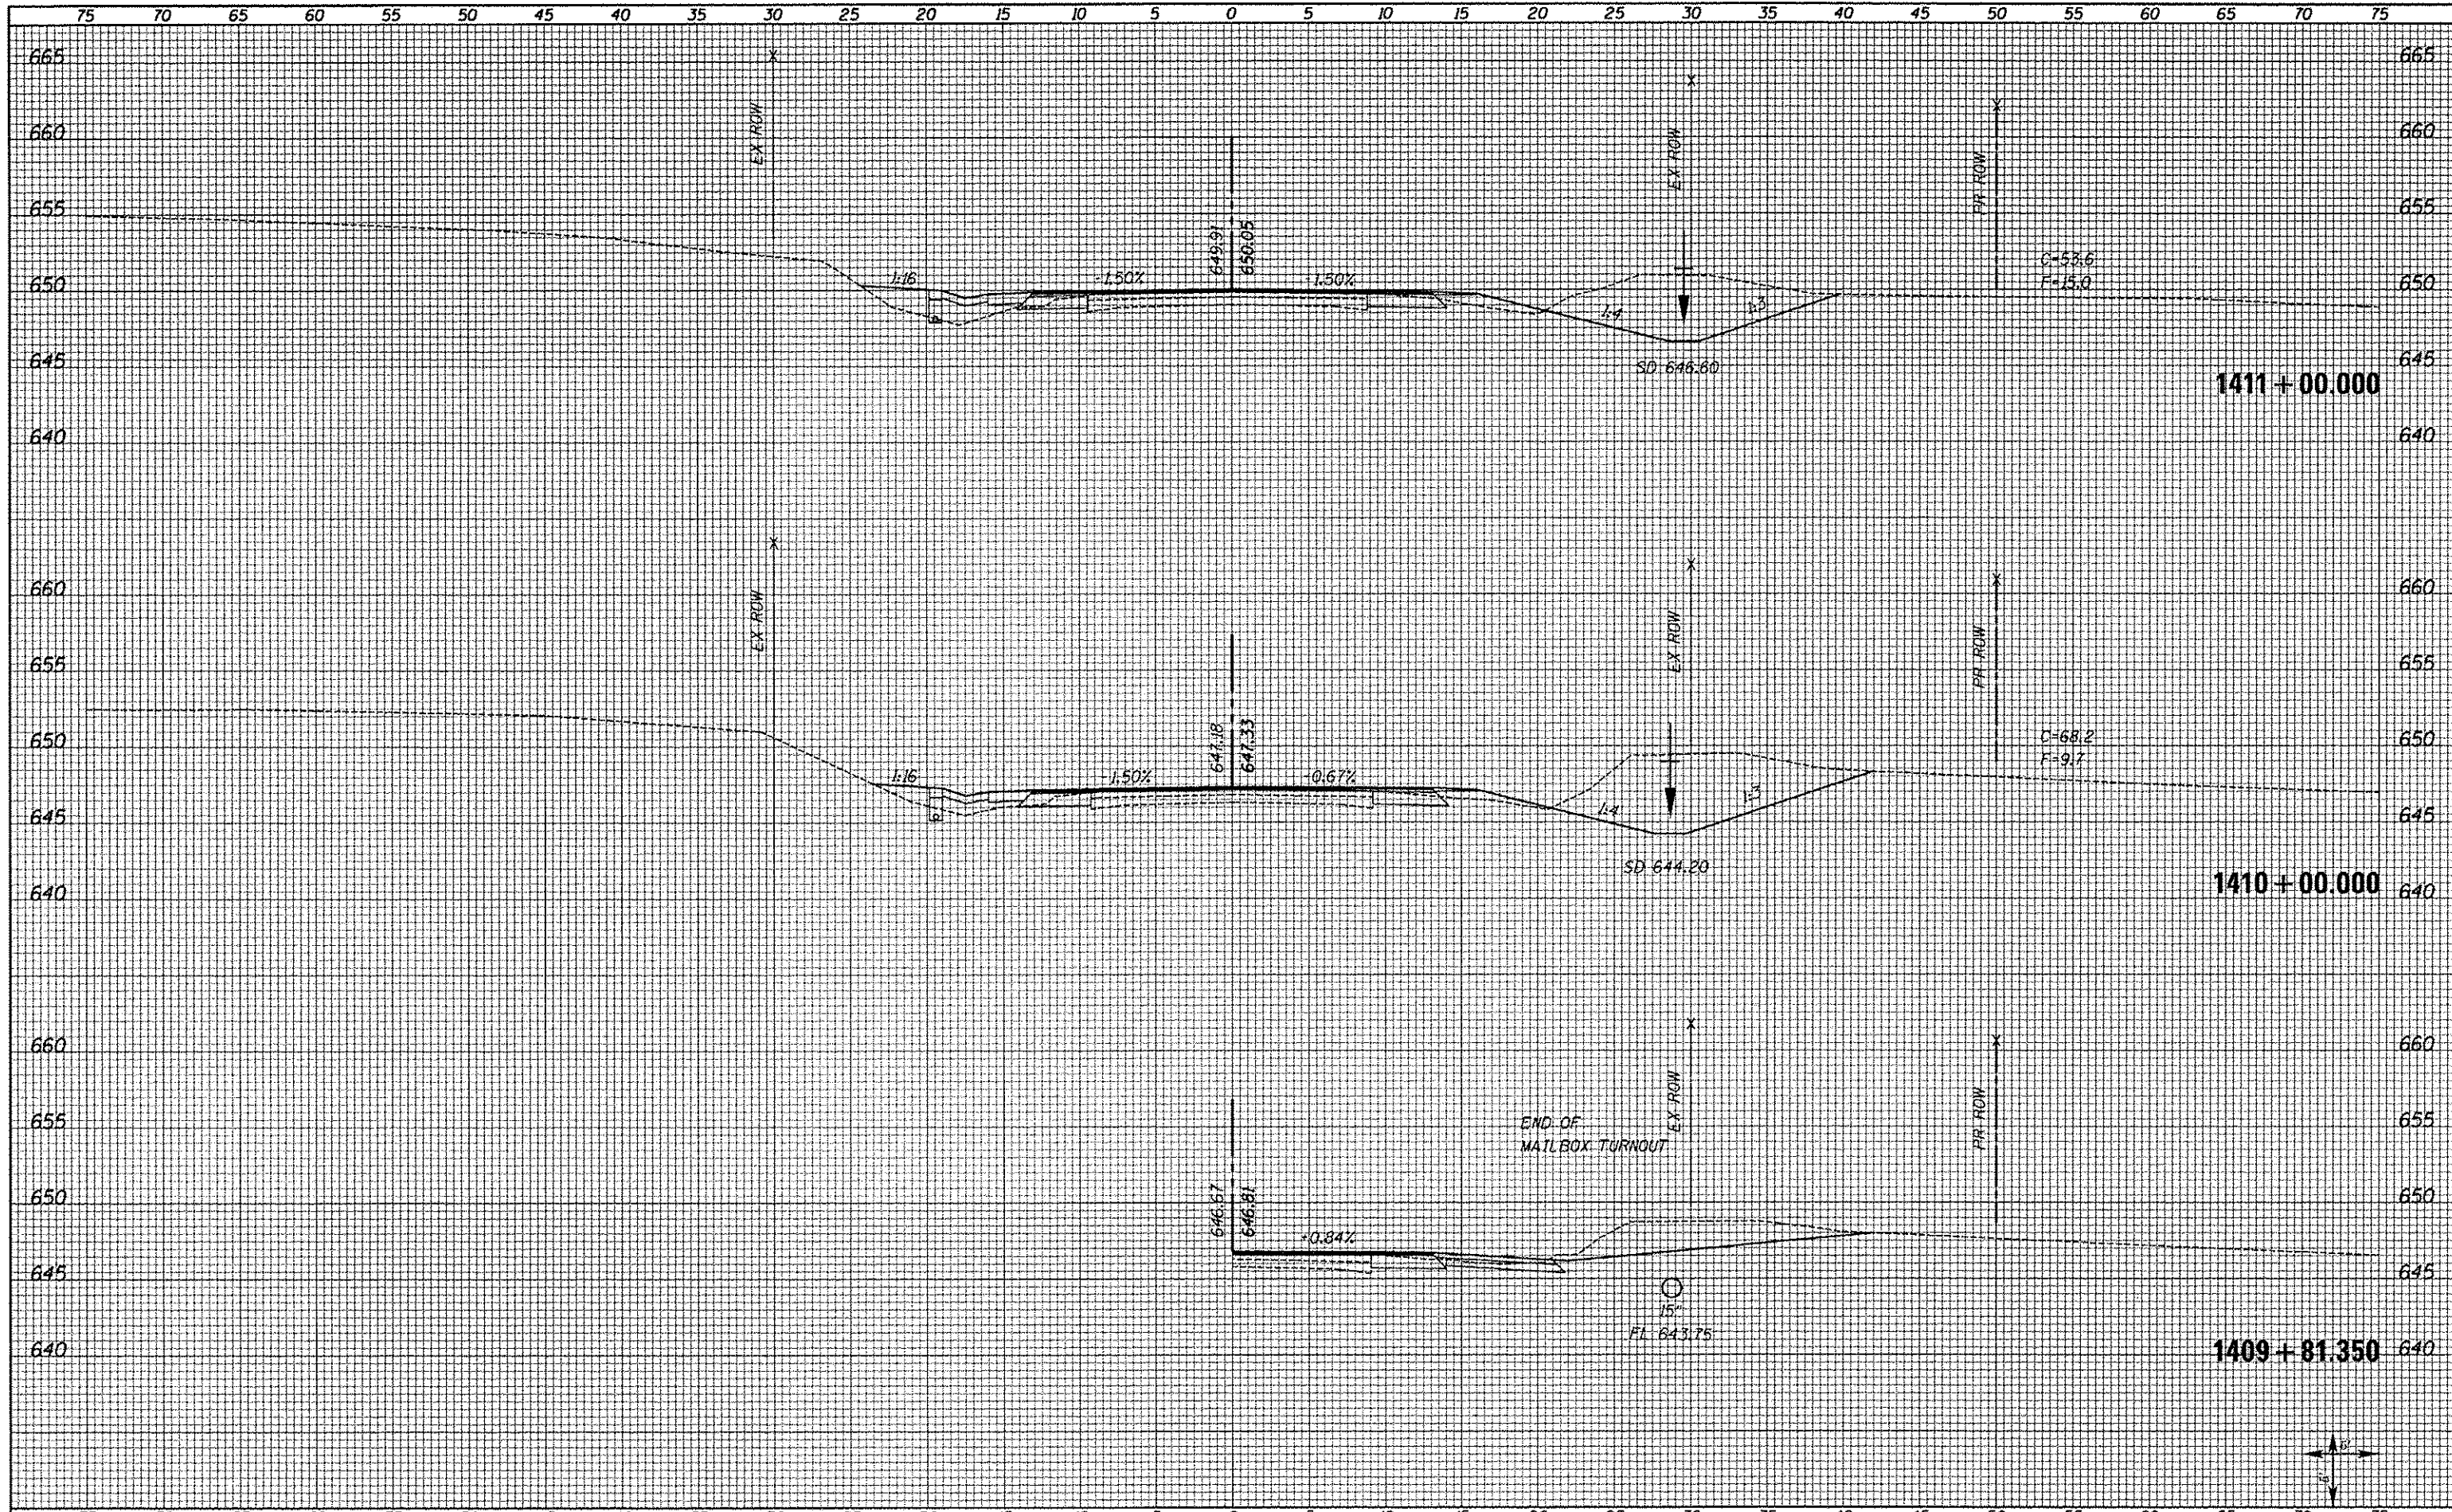

FILE NAME = XS.SHEETS-NEW.dgn	USER NAME = natal	DESIGNED -	REVISED -	<b>STATE OF ILLINOIS</b> <b>DEPARTMENT OF TRANSPORTATION</b>	<b>FAS 1597 (IL 96)</b> <b>CROSS SECTIONS</b>	F.A.S. RTE. 1597	SECTION 14 (W, RS-7)	COUNTY ADAMS/PIKE	TOTAL SHEETS 152	SHEET NO. 135	
	PLOT SCALE = 1/8" = 10' / in.	DRAWN -	REVISED -			SCALE: SHOWN	SHEET NO. 60 OF 72 SHEETS	STA. 1409+81.350	STA. 1411+00.000	CONTRACT NO. 72781	ILLINOIS FED. AID PROJECT
	PLOT DATE = 8/16/2013	CHECKED -	REVISED -								
		DATE -	REVISED -								