



**STAGE I CONSTRUCTION**  
(Looking South)

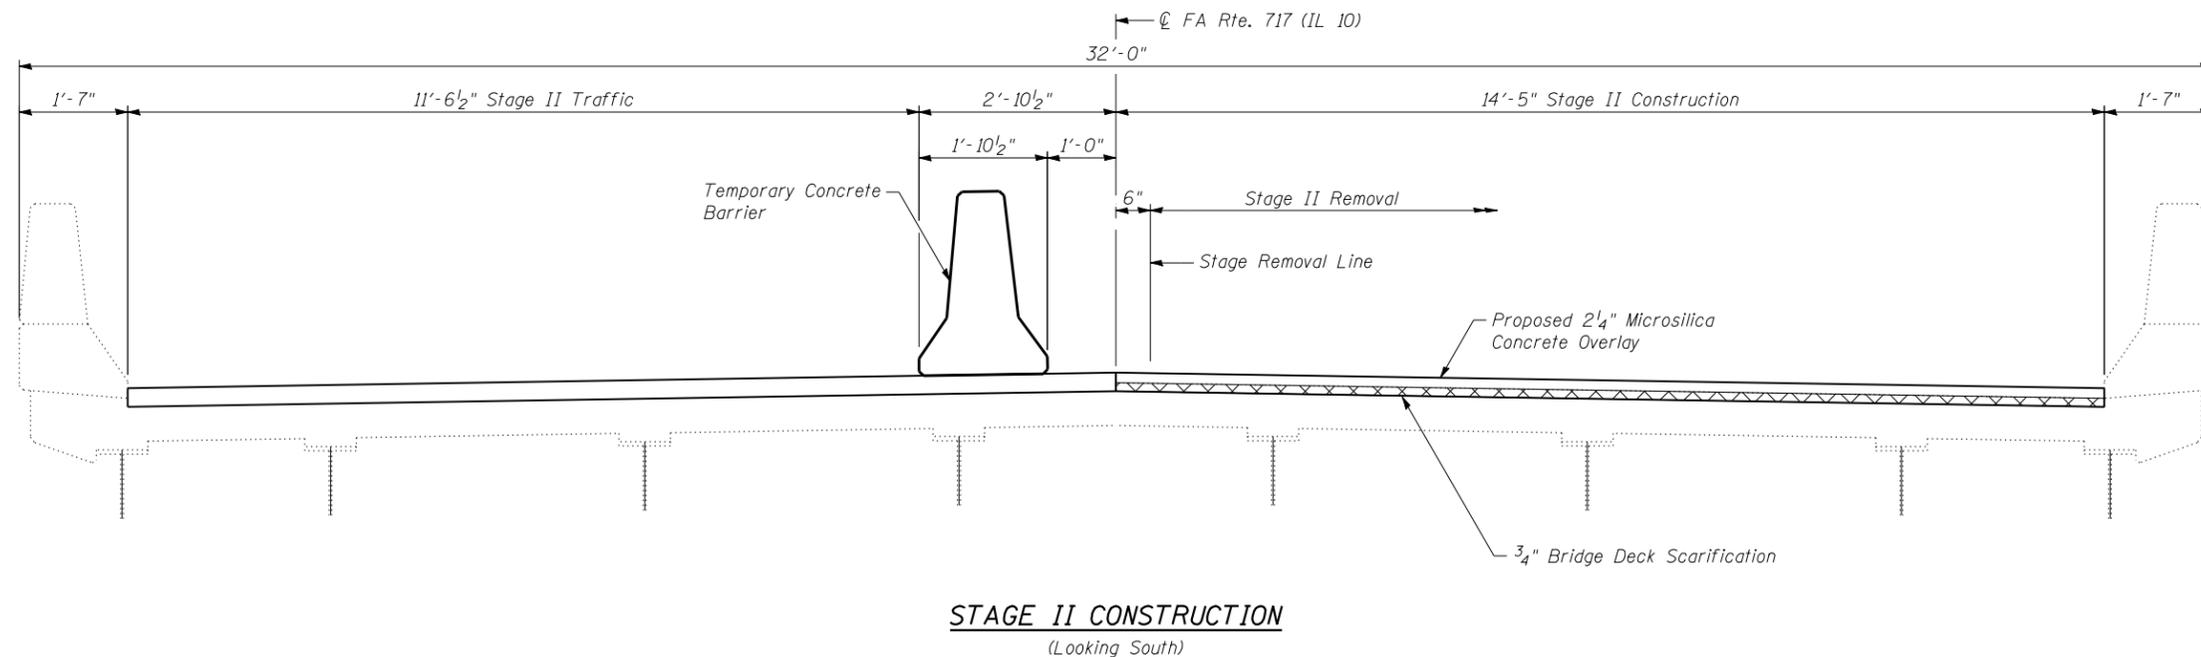


**STAGE II CONSTRUCTION**  
(Looking South)

Notes:  
Cross sections are shown outside expansion joint areas.  
Parapet and deck will be removed full width in expansion joint reconstruction area. See Plan on Sheet 4 of 13.  
See Roadway Plans for Maintenance of Traffic Details.

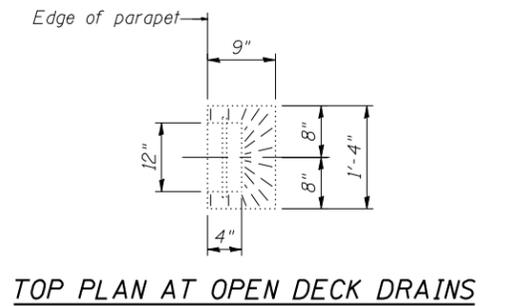


**TOP PLAN AT OPEN DECK DRAINS**

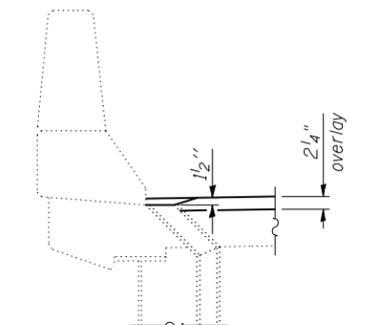

**SECTION AT OPEN DECK DRAINS**  
(Showing overlay taper)

Note:  
Section views shown are in spans 1, 2, 4 & 5.  
The overlay taper at open deck drains and drain plugging detail are similar for span 3.

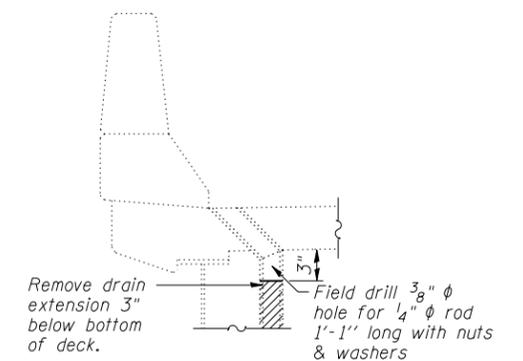

**SECTION AT DRAIN PLUGGING DETAIL**

Notes:  
Deck Drains shall be eliminated by field drilling a 3/8"  $\phi$  hole through the bottom of the drain just below the deck, installing a 1/4"  $\phi$  threaded rod and filling the drain with concrete.  
Removal and disposal of the existing floor drains extending below the deck shall be included in the cost of Plug Existing Deck Drains.  
See Sheet 4 of 13 for location of floor drains to be plugged and left open.

FILE NAME = 72B82-002-13stage.dgn  
PROJECT NO. 072884-3

**Coombe-Bloxdorf P.C.**  
- CIVIL ENGINEERS -  
- STRUCTURAL ENGINEERS -  
- LAND SURVEYORS -  
Design Firm License No. 184-002703

USER NAME = .CFC.	DESIGNED - GJB	REVISED -
PLOT SCALE = 2:8.000000 '4' / IN.	CHECKED - MCB	REVISED -
PLOT DATE = 1/8/2014	DRAWN - CFC	REVISED -
	CHECKED - MCB/CME	REVISED -

**STATE OF ILLINOIS**  
**DEPARTMENT OF TRANSPORTATION**

**STAGE CONSTRUCTION**  
**STRUCTURE NO. 054-0009**

SHEET NO. 2 OF 13 SHEETS

F.A.P. RTE.	SECTION	COUNTY	TOTAL SHEETS	SHEET NO.
717	(102B-1, 102CR, 102BR-2RS-5)	LOGAN	218	79
CONTRACT NO. 72B82				
ILLINOIS FED. AID PROJECT				