


DATE	
BY	
NO.	
ORIGINAL SURVEY	SURVEYED
NOTE BOOK	PLOTTED
AREAS CHECKED	TEMPLATE
	AREAS CHECKED

DATE	
BY	
NO.	
ORIGINAL SURVEY	SURVEYED
NOTE BOOK	PLOTTED
AREAS CHECKED	TEMPLATE
	AREAS CHECKED

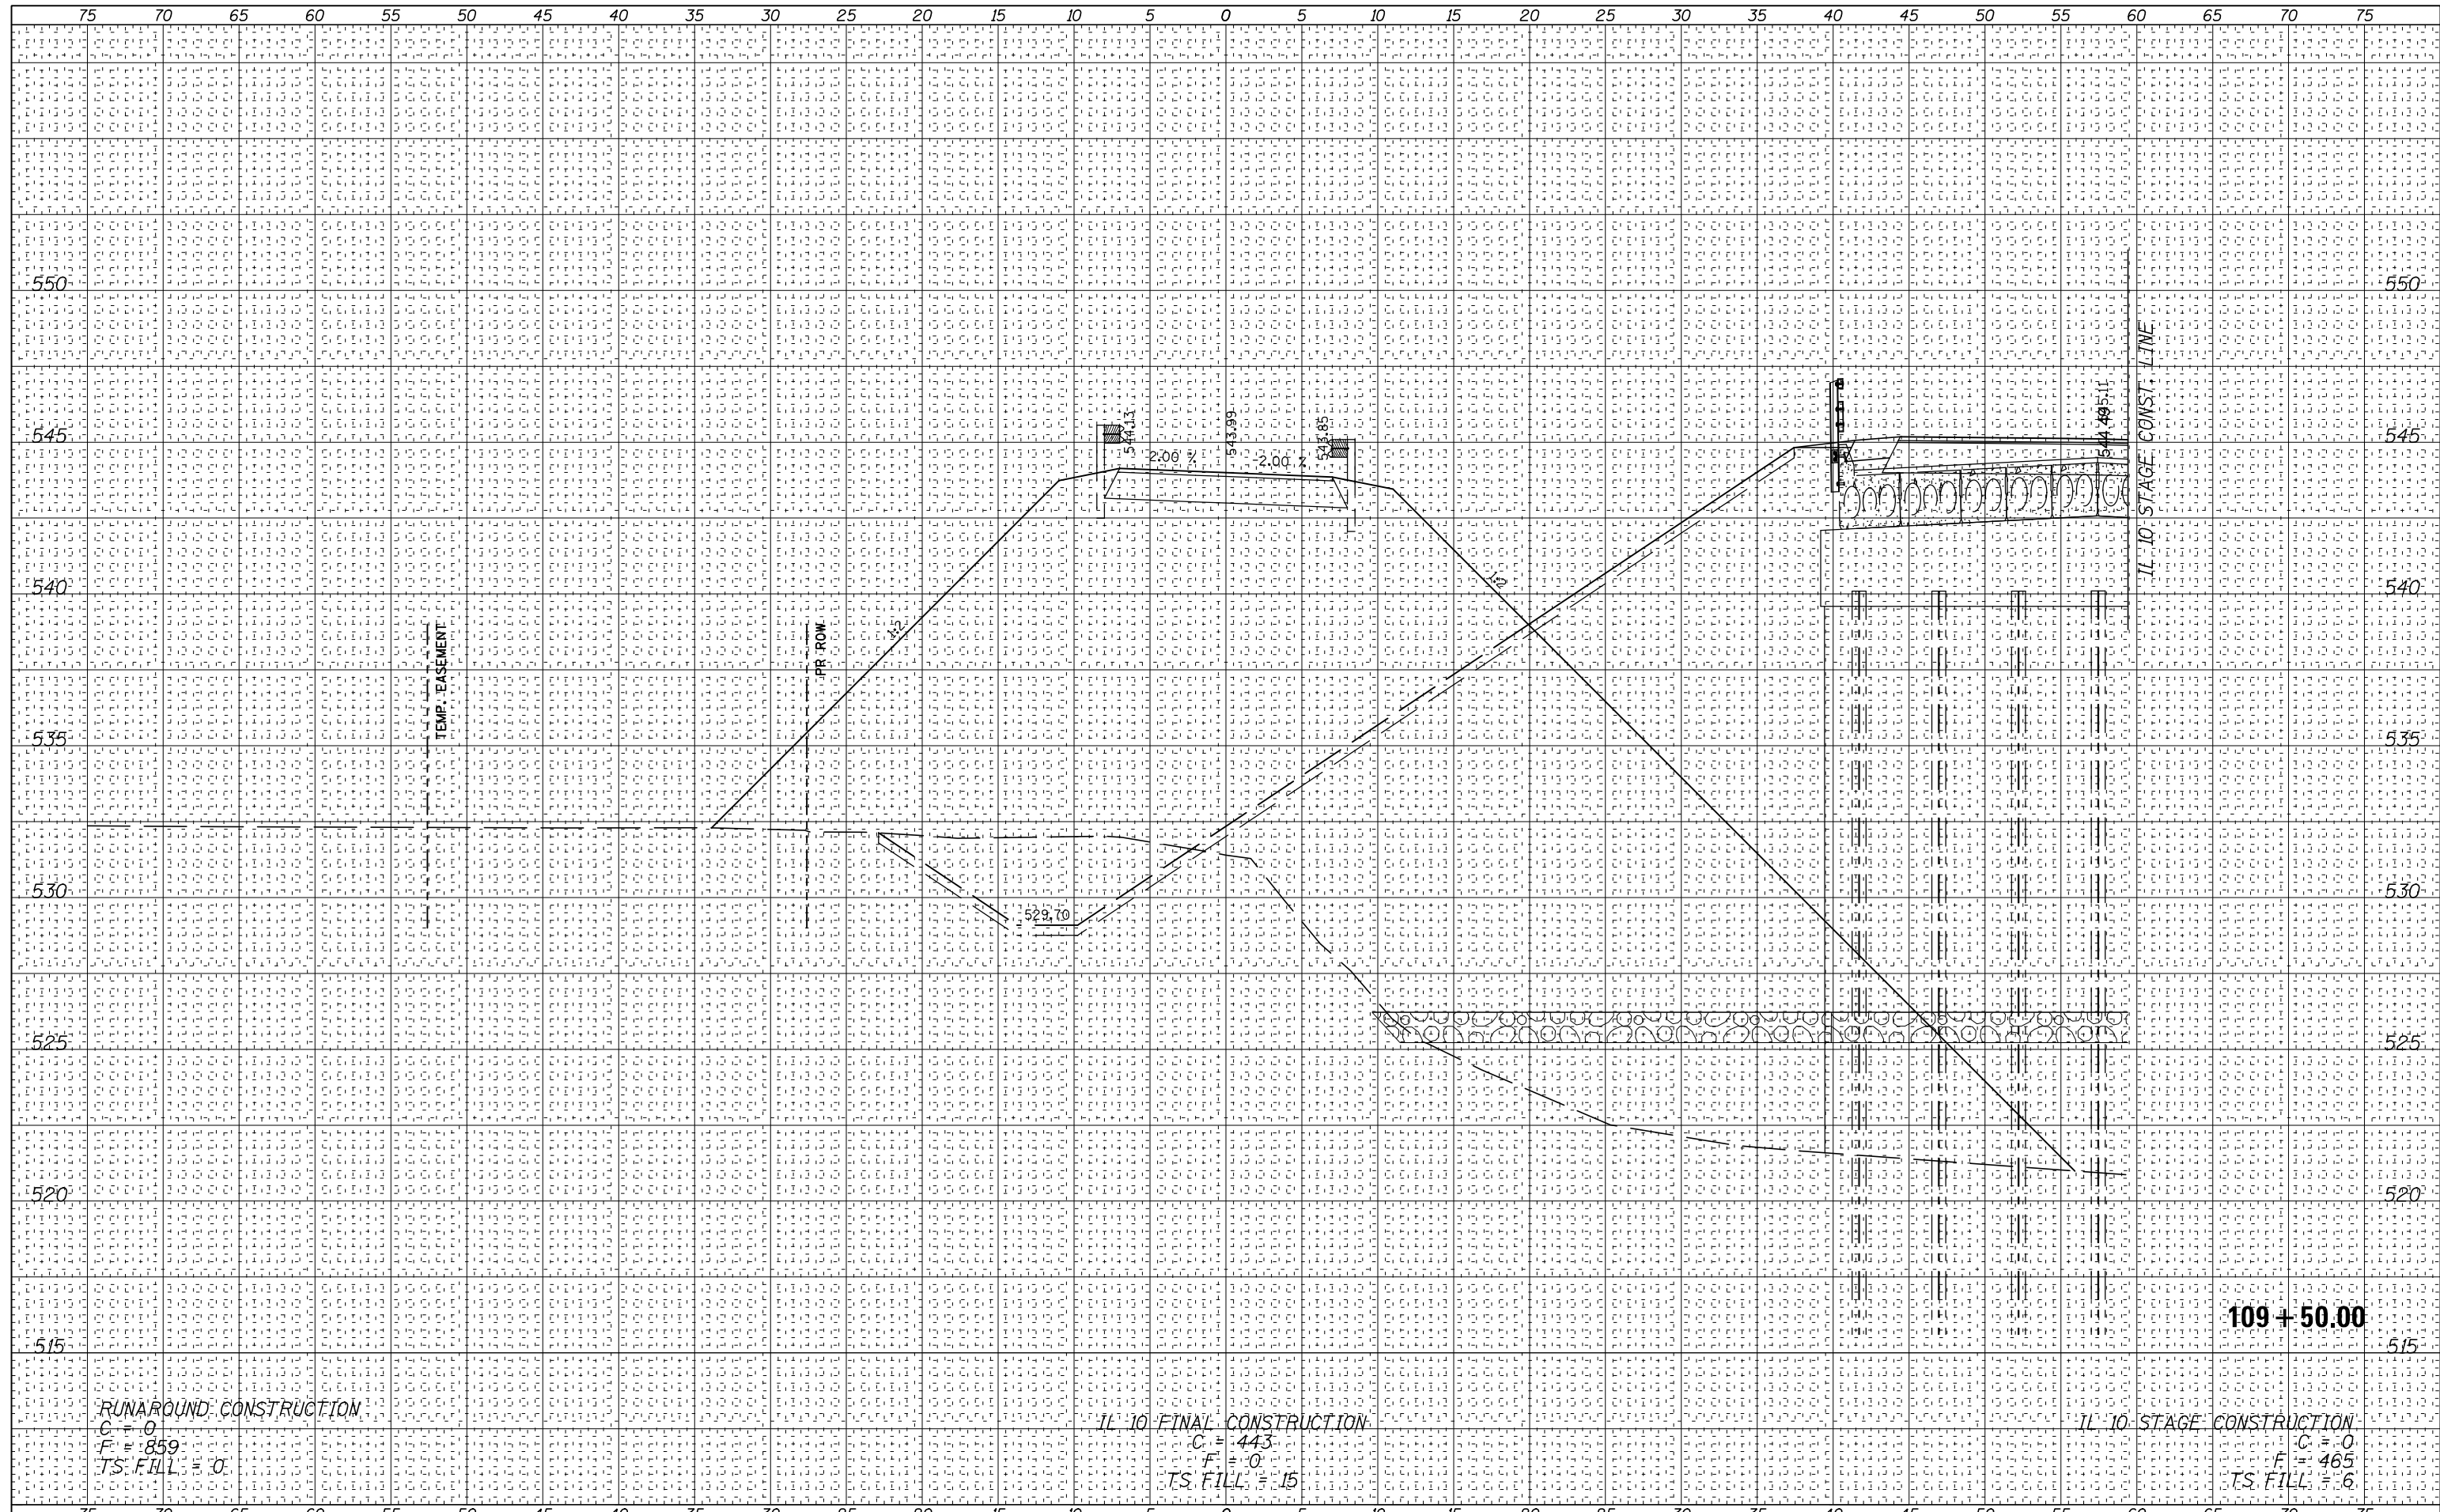

FILE NAME =	USER NAME = #USER#	DESIGNED -	REVISED -	STATE OF ILLINOIS DEPARTMENT OF TRANSPORTATION	TEMPORARY RUNAROUND CROSS SECTIONS	F.A.P. RTE.	SECTION	COUNTY	TOTAL SHEETS	SHEET NO.	
#FILE#		DRAWN -	REVISED -			717	(102B-1,102CR,102BR-2)RS-5	LOGAN	218	203	
PLOT SCALE = #SCALE#		CHECKED -	REVISED -			CONTRACT NO. 72B82					
Default		DATE -	REVISED -			SCALE:	SHEET 11	OF 26 SHEETS	STA. 109+50.00	TO STA. 109+50.00	ILLINOIS FED. AID PROJECT

RUNAROUND CONSTRUCTION
 C = 0
 F = 859
 TS. FILL = 0

IL 10 FINAL CONSTRUCTION
 C = 443
 F = 0
 TS. FILL = 15

IL 10 STAGE CONSTRUCTION
 C = 0
 F = 465
 TS. FILL = 6

109+50.00