



SHERMAN

LEGEND

- ① PROPOSED HOT-MIX ASPHALT SURFACE REMOVAL - 1 1/2"
- ② PROPOSED HOT-MIX ASPHALT SURFACE COURSE, MIX "D", N70
- ③ PROPOSED SHOULDER REMOVAL
- ④ PROPOSED HOT-MIX ASPHALT SHOULDER 6 1/2"
- ⑤ PROPOSED AGGREGATE SHOULDER, TYPE B
- ▨ PROPOSED EARTH EXCAVATION
- ▩ PROPOSED MEDIAN REMOVAL



SHERMAN

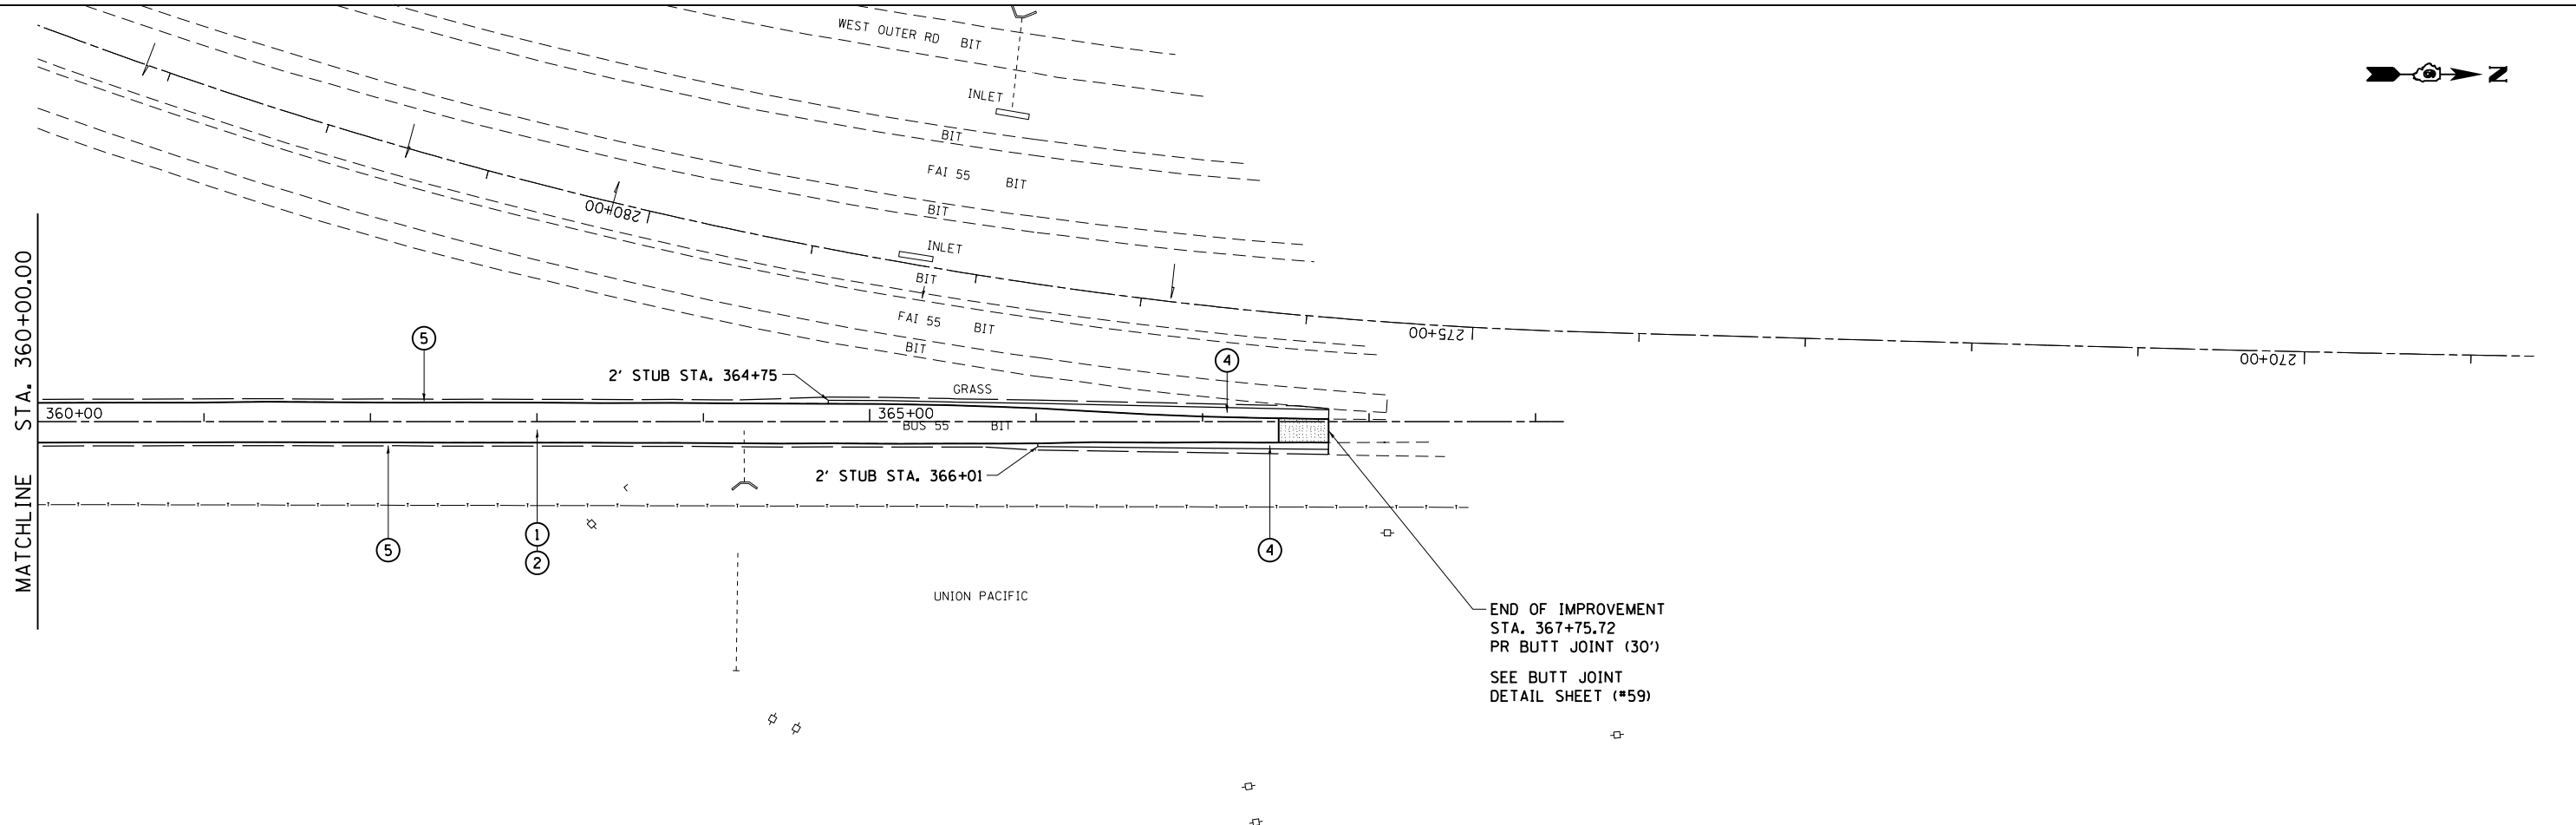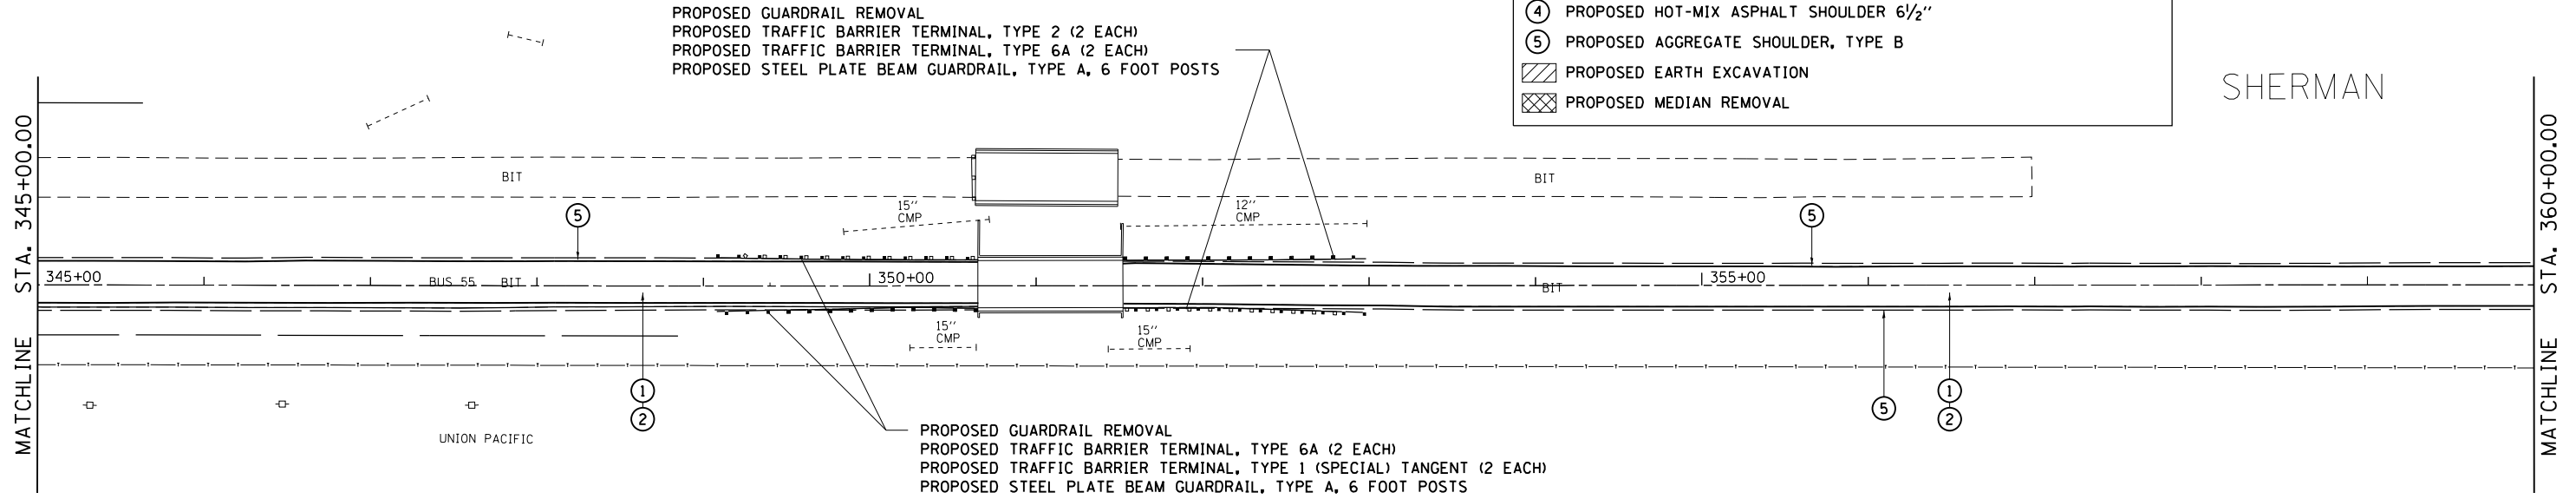

FILE NAME =	USER NAME = sparksgw	DESIGNED -	REVISED -
ei:\pwwork\pwwork\sparksgw\10306018\0672F50-Sht-50-Plan.dgn		DRAWN -	REVISED -
Default	PLOT SCALE = 100.0000' / 1".	CHECKED -	REVISED -
	PLOT DATE = Dec-06-2013 09:53:56AM	DATE -	REVISED -

STATE OF ILLINOIS  
 DEPARTMENT OF TRANSPORTATION

BUSINESS LOOP 55 PLAN SHEETS

SCALE: SHEET OF SHEETS STA. TO STA.

F.A.P. RTE.	SECTION	COUNTY	TOTAL SHEETS	SHEET NO.
666	(26)RS,I	SANGAMON	116	29
CONTRACT NO. 72F50			ILLINOIS FED. AID PROJECT	