


Pier 13

Pier 14



Span 14

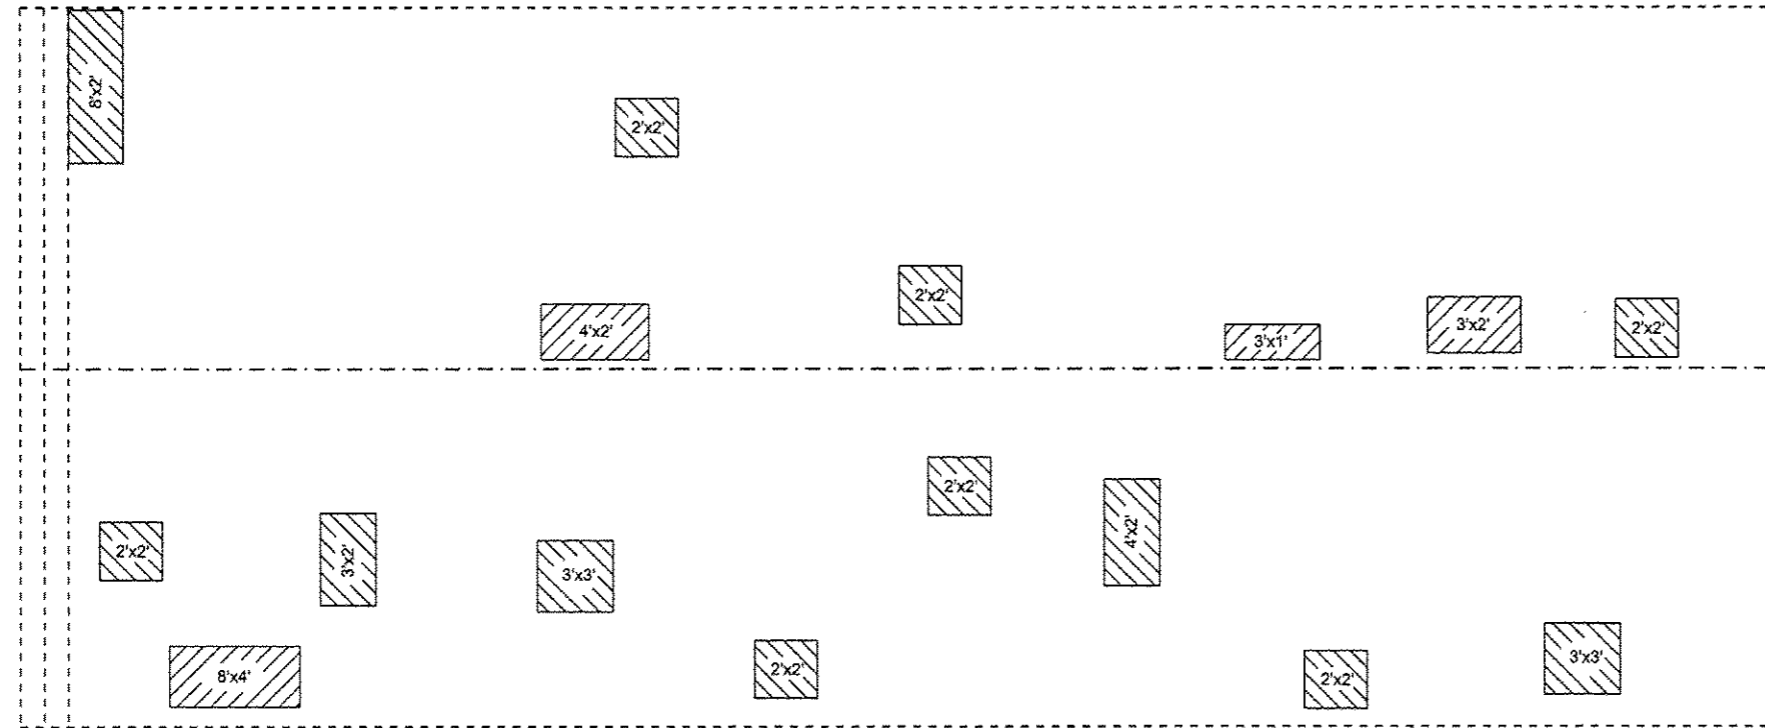

PARTIAL DEPTH PATCHING AREAS

DATE OF SURVEY 11/15/2013

SPAN 14 PARTIAL DEPTH PATCHING = 13.9 SQ YD

PAGE TOTAL = 13.9 SQ YD

FILE NAME *	USER NAME * dudleybm	DESIGNED -	REVISED -	STATE OF ILLINOIS DEPARTMENT OF TRANSPORTATION	DECK PATCHING PLAN					F.A.P. RTE.	SECTION	COUNTY	TOTAL SHEETS	SHEET NO.	
D:\OPERATIONS\Bridges\plans\CAD\72072	092001 Beardstown deck patching\plansheet.dgn	DRAWN -	REVISED -		SCALE: _____	SHEET 10	OF 11	SHEETS	STA. _____	TO STA. _____	310	(86) BOR	CASS	14	13
Default	PLOT SCALE = 20.0000' / in.	CHECKED -	REVISED -							CONTRACT NO. 72072					
	PLOT DATE = Dec-09-2013 11:59:27AM	DATE -	REVISED -							ILLINOIS FED. AID PROJECT					