



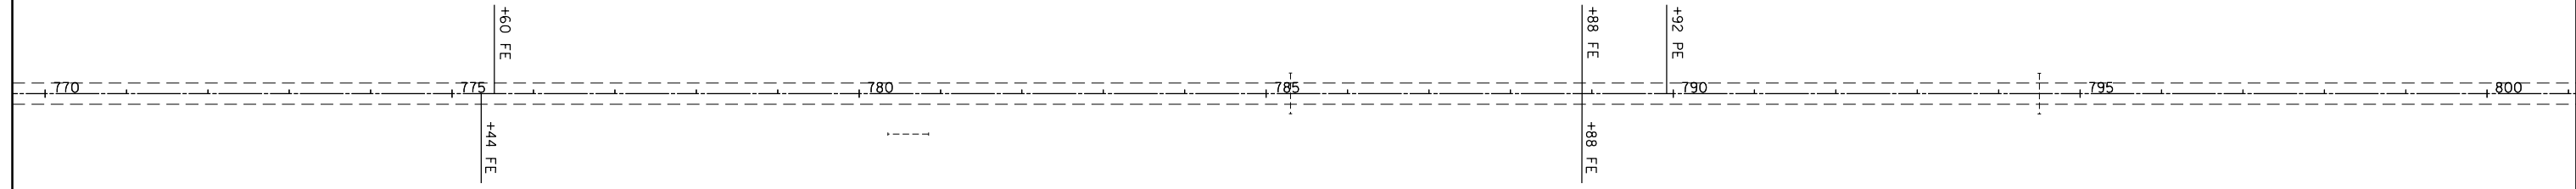

CURVE DATA
 D= 5°-42'-00"
 R= 1005.6'
 T= 206.3'
 L= 407.0'
 E= 21.0'
 S.E. = 0.072% (MATCH EXISTING)
 P.C. STA= 752+93.7
 P.T. STA= 757+00.7
 STA. 751+78.4 TO STA. 753+51.4
 STA. 755+80.3 TO STA. 757+53.3

CURVE DATA
 P.I. STA= 760+13.7
 Δ= 23°-04'-00"
 D= 5°-42'-00"
 R= 1005.6'
 T= 205.1'
 L= 404.7'
 E= 20.7'
 S.E. = 0.072% (MATCH EXISTING)
 P.C. STA= 758+08.6
 P.T. STA= 762+13.3
 STA. 757+53.3 TO STA. 759+03.3
 STA. 761+55.1 TO STA. 763+05.1

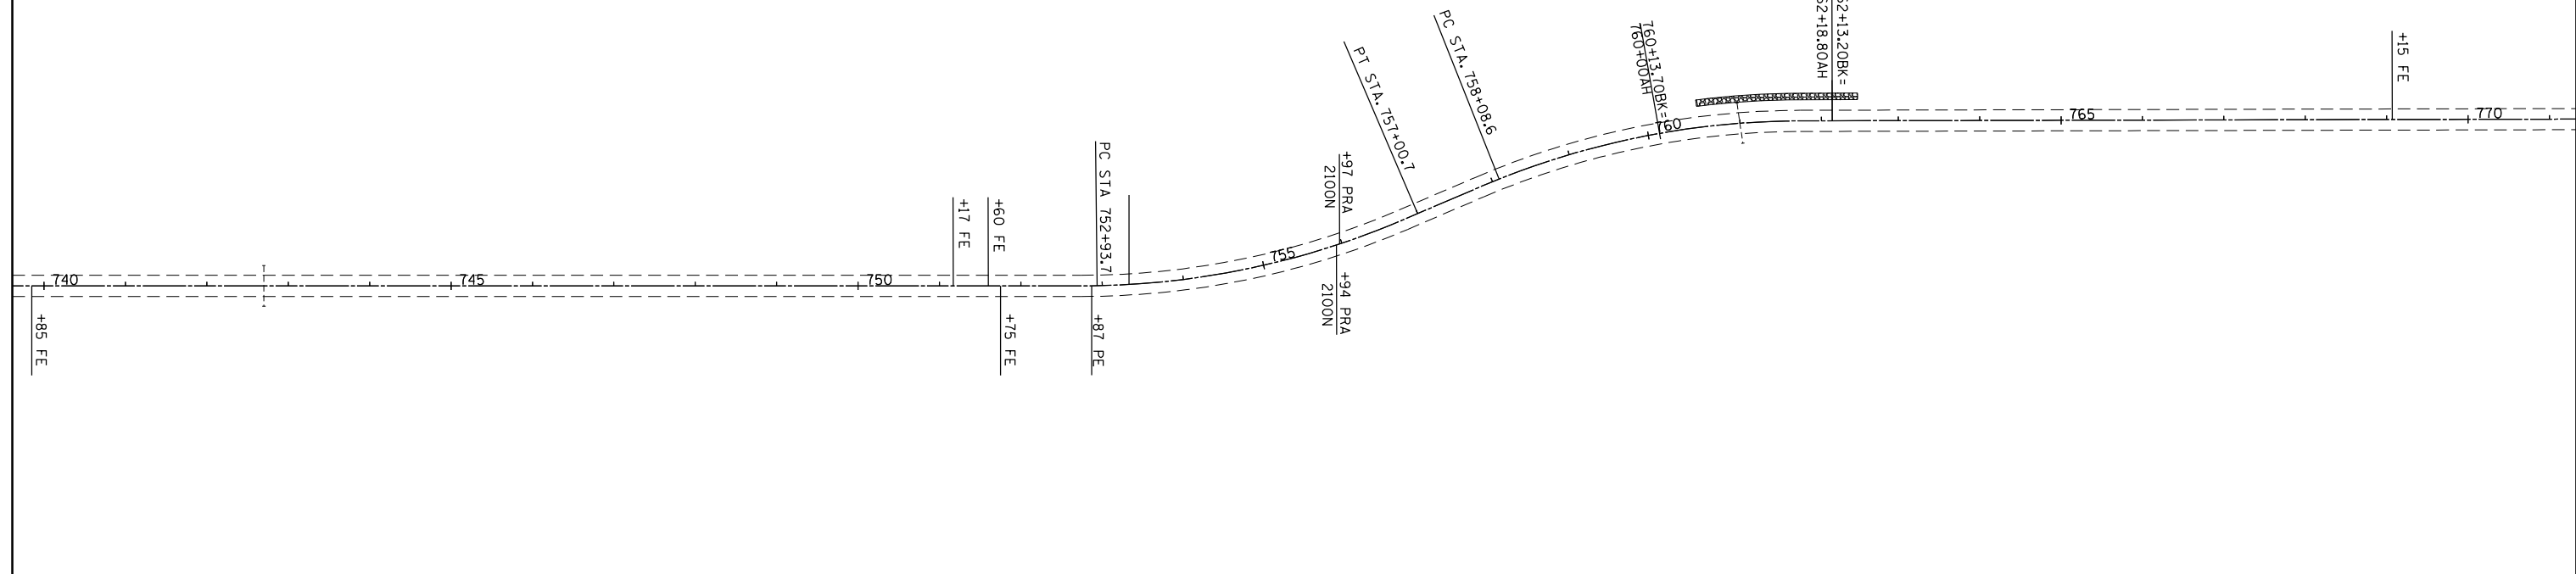

FILE NAME =	USER NAME = steffenmk	DESIGNED -	REVISED -
ci:\pw\work\p\dot\steffenmk\d0249366\0774512-sh1-plan.dgn		DRAWN -	REVISED -
	PLOT SCALE = 200.0000' / in.	CHECKED -	REVISED -
	PLOT DATE = 12/5/2013	DATE -	REVISED -

**STATE OF ILLINOIS
 DEPARTMENT OF TRANSPORTATION**

**PLAN SHEET
 STA 740+00 TO STA 800+00**

SCALE: 100 SHEET NO. 10 OF 12 SHEETS STA. TO STA.

F.A.P. RTE.	SECTION	COUNTY	TOTAL SHEETS	SHEET NO.
328	(8,9,10)RS-2	Wayne	23	21
CONTRACT NO. 74512			ILLINOIS FED. AID PROJECT	