


RESURFACING TRANSITION AND APPROACH SETTLEMENT CORRECTION DETAIL

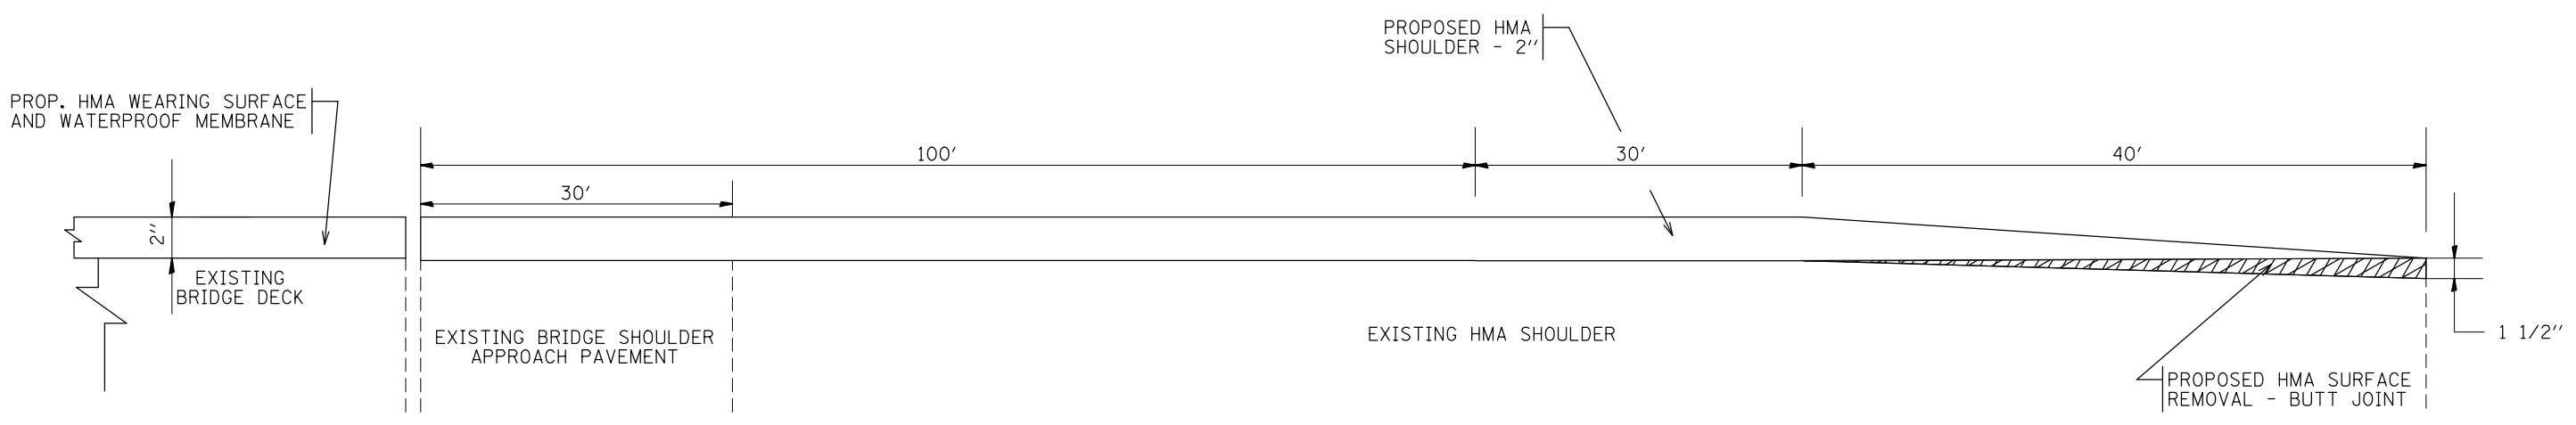

RESURFACING TRANSITION DETAIL FOR SHOULDERS

LEGEND

- HMA BINDER COURSE, IL-19.0 FG, N90
- PCC SURFACE REMOVAL - VARIABLE DEPTH (PURPOSE OF PCC SURFACE REMOVAL IS TO OBTAIN MINIMUM 2" THICKNESS REQUIRED FOR HMA BINDER COURSE)
- PCC/HMA SURFACE REMOVAL - BUTT JOINT

FILE NAME =	USER NAME = #USER*	DESIGNED -	REVISED -	STATE OF ILLINOIS DEPARTMENT OF TRANSPORTATION	DETAILS			F.A.I RTE.	SECTION	COUNTY	TOTAL SHEETS	SHEET NO.	
#FILE#		DRAWN -	REVISED -		SCALE:	SHEET NO. 1 OF 1 SHEETS	STA.	TO STA.	255	82-4HVB-I	ST. CLAIR	46	11
		CHECKED -	REVISED -					CONTRACT NO. 76D51					
		DATE -	REVISED -					FED. ROAD DIST. NO. ILLINOIS FED. AID PROJECT					