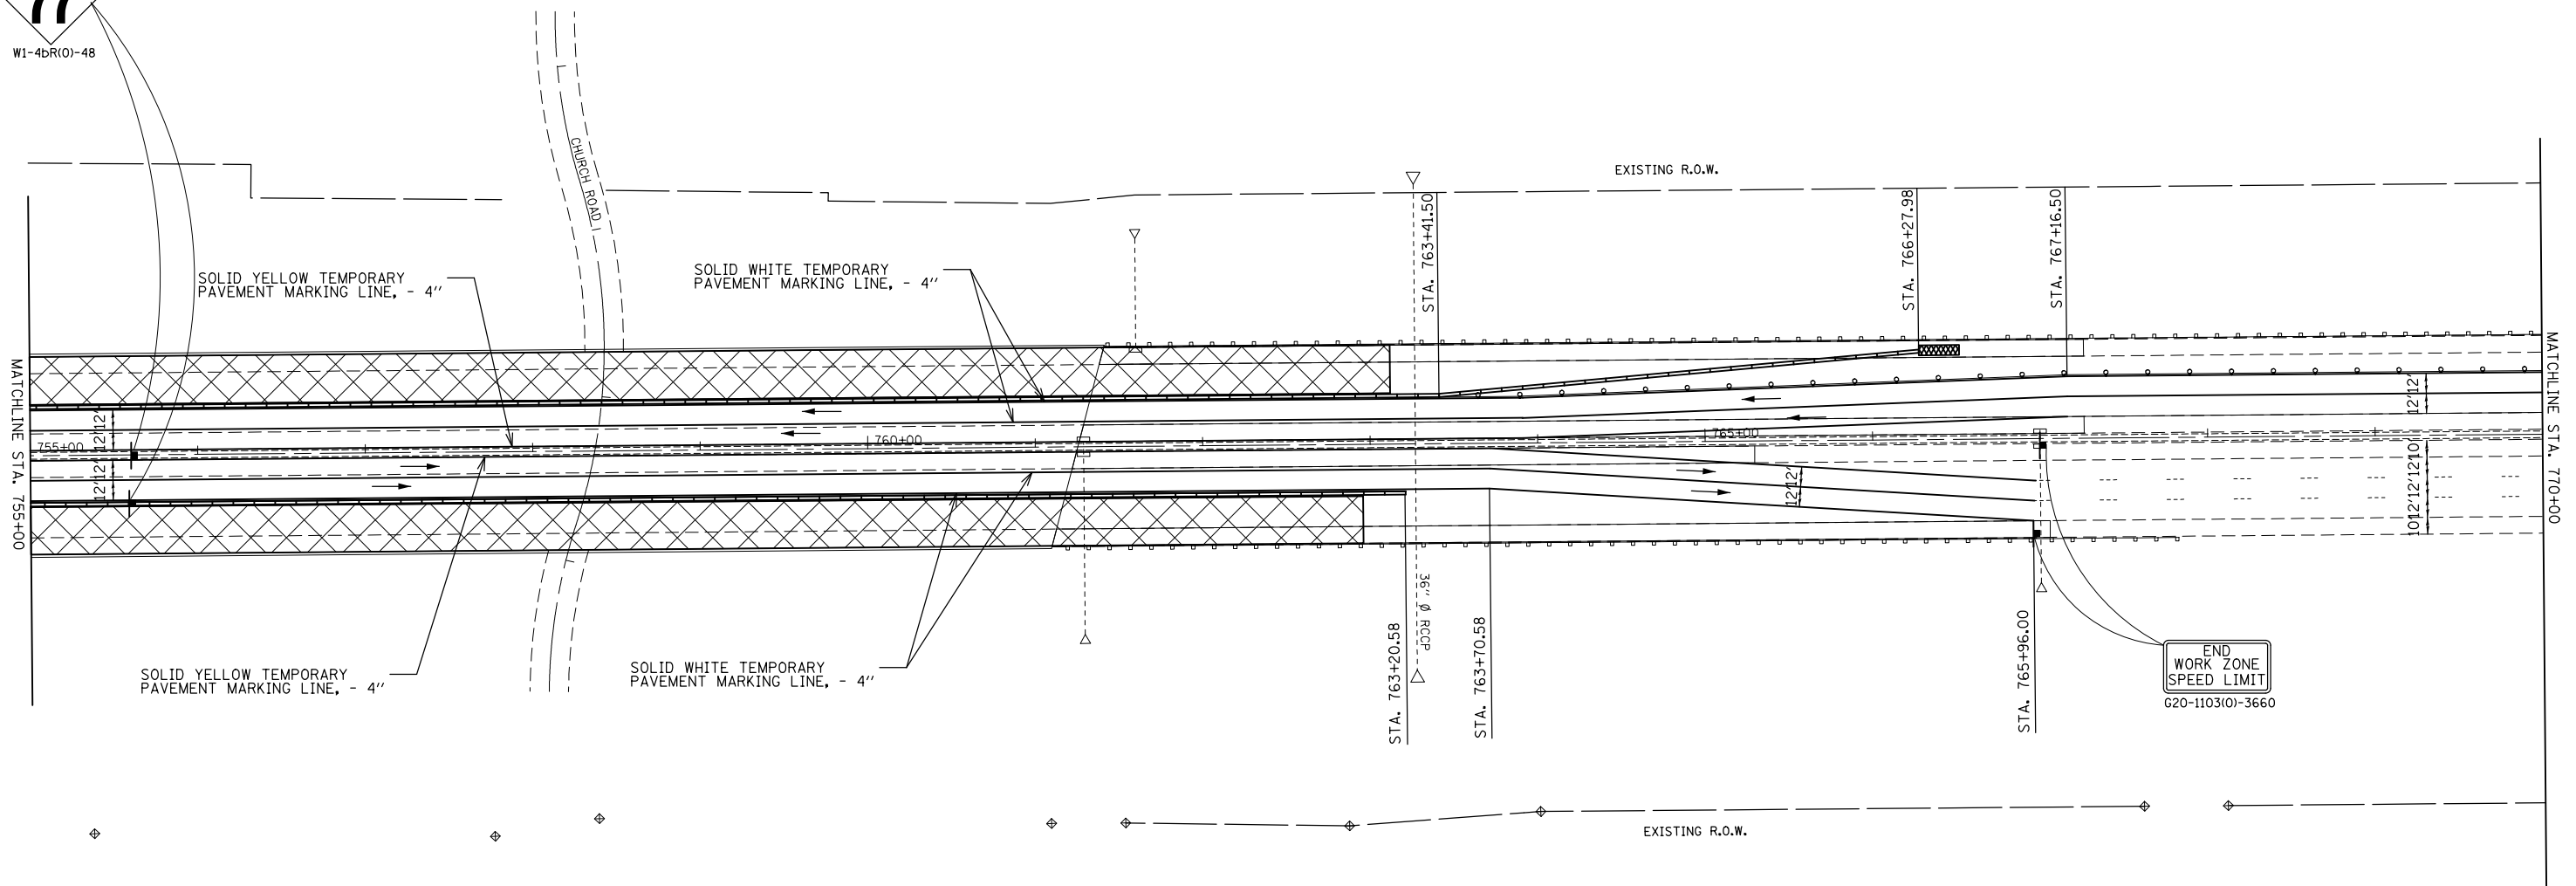
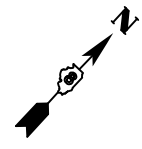






 

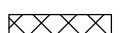


W1-4BR(0)-48



**LEGEND**

-  SIGN
-  DIRECTION OF TRAFFIC
-  TYPE II BARRICADES OR DRUMS WITH MONO-DIRECTIONAL STEADY BURNING LIGHTS
-  DIRECTION INDICATOR BARRICADE WITH STEADY BURN MONODIRECTIONAL LIGHT
-  ARROW BOARD
-  IMPACT ATTENUATOR
-  TEMPORARY CONCRETE BARRIER
-  PRE-STAGE 1 CONSTRUCTION
-  CONSTRUCTION THIS STAGE

NOTE: TRAFFIC CONTROL DEVICES AND SIGNING NOT SHOWN WILL BE ACCORDING TO APPLICABLE PORTIONS OF STANDARDS 701402 AND 701411.

FILE NAME =	USER NAME = #USER#	DESIGNED -	REVISED -
#FILE#		DRAWN -	REVISED -
	PLOT SCALE = #SCALE#	CHECKED -	REVISED -
	PLOT DATE = #DATE#	DATE -	REVISED -

**STATE OF ILLINOIS  
DEPARTMENT OF TRANSPORTATION**

**STAGE I TRAFFIC CONTROL  
AND CONSTRUCTION**

SCALE: SHEET NO. 9 OF 10 SHEETS STA. TO STA.

F.A.I. RTE.	SECTION	COUNTY	TOTAL SHEETS	SHEET NO.
255	82-4HVB-I	ST. CLAIR	46	21
CONTRACT NO. 76D51				
FED. ROAD DIST. NO. ILLINOIS FED. AID PROJECT				