


FINAL SURVEY NO.	SURVEYED PLOTTED AREAS CHECKED	BY	DATE

ORIGINAL SURVEY NO.	SURVEYED PLOTTED AREAS CHECKED	BY	DATE

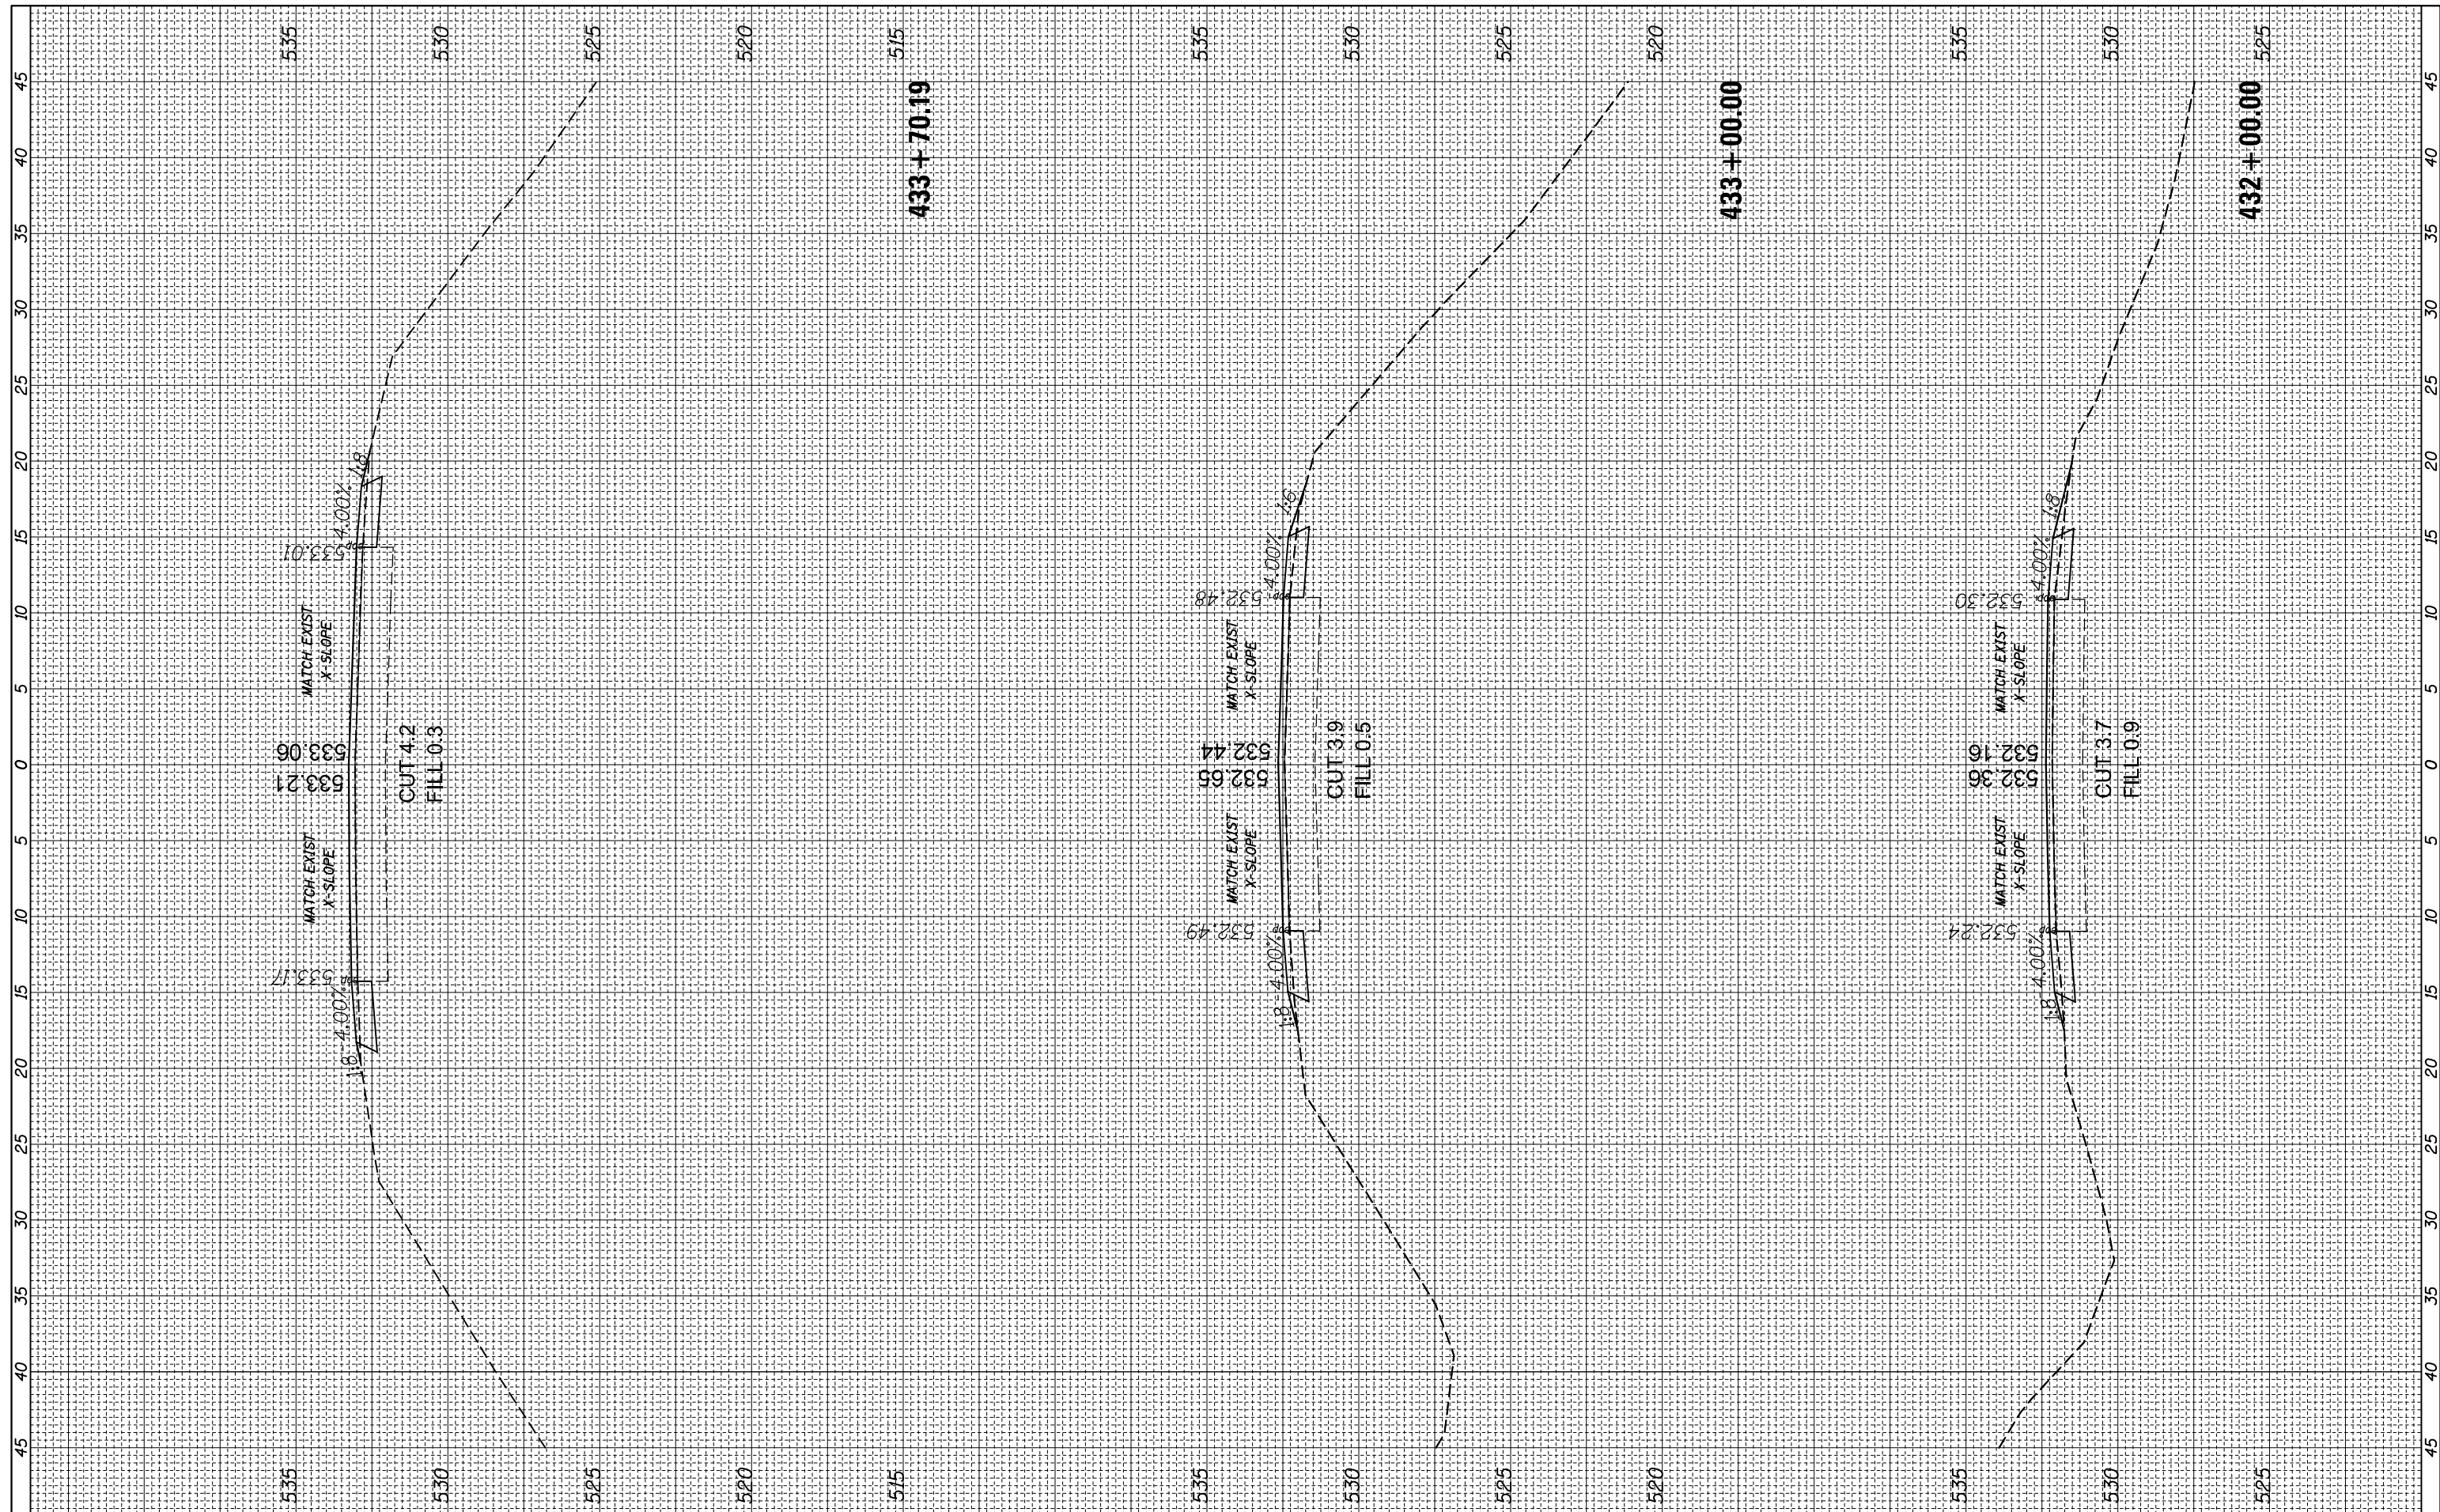

FILE NAME = c:\pw_work\pwidot\dintelmanj1\d0301167\0876f89\sh-t-xsh.tdgn

USER NAME = dintelmanj1
 PLOT SCALE = 10.0000' / in.
 PLOT DATE = 12/5/2013

DESIGNED -
 DRAWN -
 CHECKED -
 DATE -

REVISED -
 REVISED -
 REVISED -
 REVISED -

**STATE OF ILLINOIS
 DEPARTMENT OF TRANSPORTATION**

CROSS SECTIONS

SCALE: SHEET OF SHEETS STA. 432+00.00 TO STA. 433+70.19

F.A.P. RTE.	SECTION	COUNTY	TOTAL SHEETS	SHEET NO.
312	74-IRS-1	RANDOLPH	28	18
CONTRACT NO. 76F89				

ILLINOIS FED. AID PROJECT