

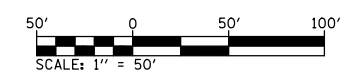
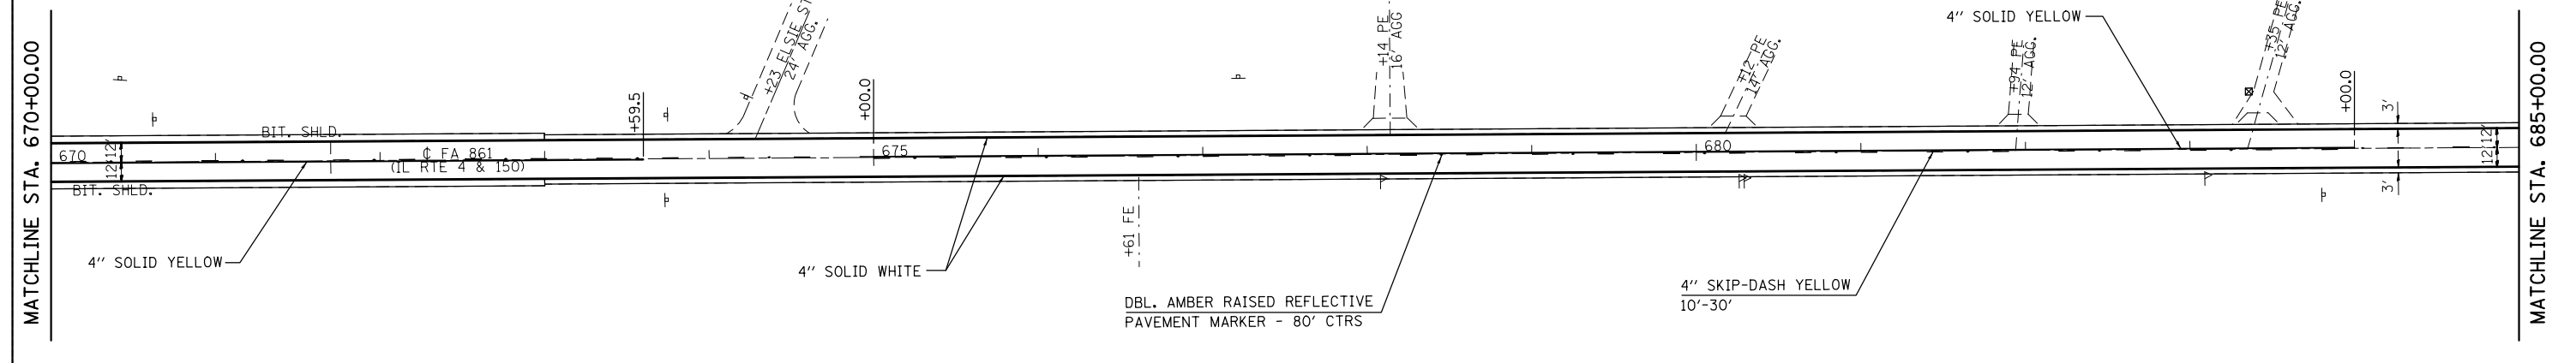


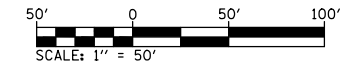

CURVE \_\_\_\_\_  
 P.I. STA= 664±10.12  
 Δ= 07°-57'-24"  
 D= 00°-54'  
 R= 6366.20'  
 T= 442.15'  
 L= 884.07'  
 E= 15.38'  
 S.E.= MATCH EXISTING \_\_\_\_\_  
 P.C. STA= 659±67.37  
 P.T. STA= 668±51.44

STA. 662+44.10 C SURVEY  
 =STA. -7+59.4 (IL 4)  
 =STA. 0+00 (CH 11)

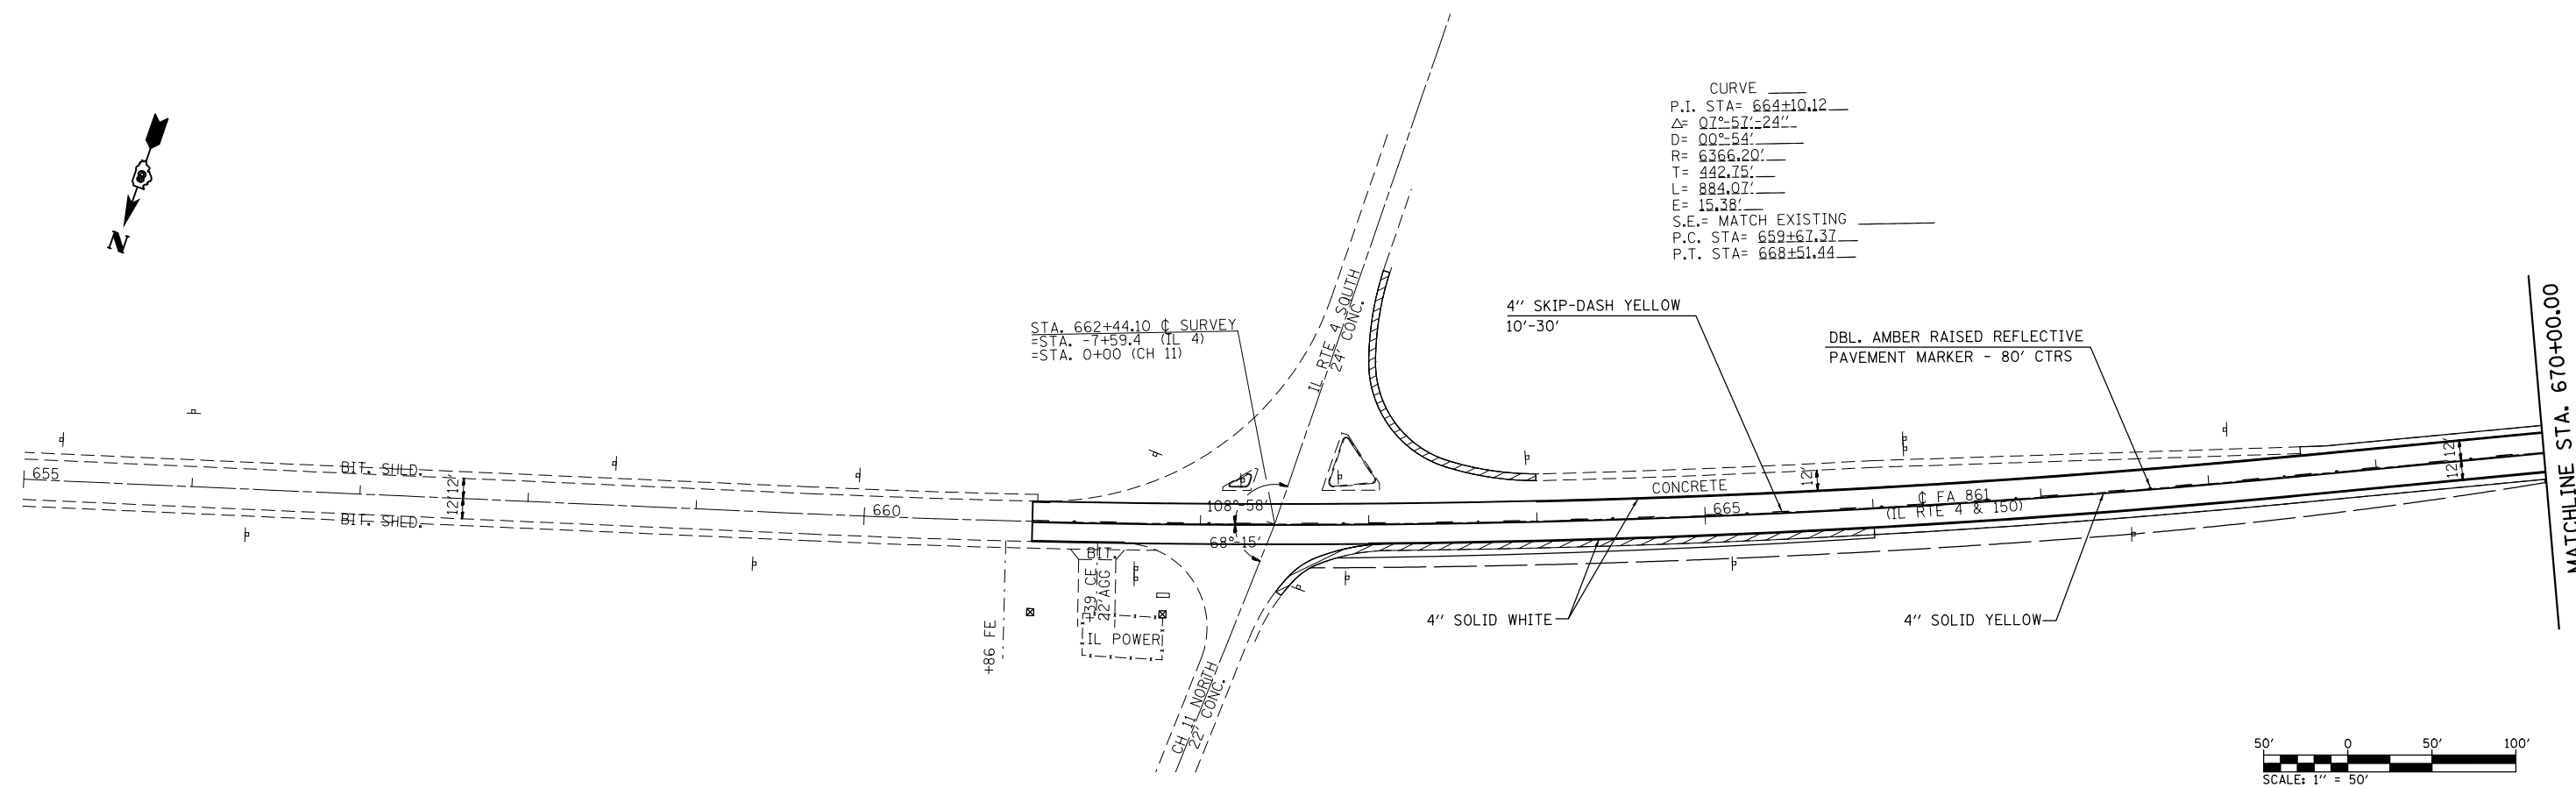

FILE NAME = *FILEL*	USER NAME = *USER*	DESIGNED - _____	REVISED - _____
	PLOT SCALE = *SCALE*	DRAWN - _____	REVISED - _____
	PLOT DATE = *DATE*	CHECKED - _____	REVISED - _____
		DATE - _____	REVISED - _____

**STATE OF ILLINOIS  
 DEPARTMENT OF TRANSPORTATION**

**PAVEMENT MARKING**

SCALE: 1" = 50'    SHEET 1    OF 7    SHEETS    STA. 655+00.00    TO    STA. 685+00.00

F.A.P. RTE.	SECTION	COUNTY	TOTAL SHEETS	SHEET NO.
861	(110,111)RS-3	RANDOLPH	23	17
CONTRACT NO. 76G65				
ILLINOIS FED. AID PROJECT				