


| | |
|--------------|---------------|
| DATE | |
| BY | |
| FINAL SURVEY | SURVEYED |
| NOTE BOOK | PLOTTED |
| NO. | TEMPLATE |
| | AREAS CHECKED |

| | |
|-----------------|---------------|
| DATE | |
| BY | |
| ORIGINAL SURVEY | SURVEYED |
| NOTE BOOK | PLOTTED |
| NO. | TEMPLATE |
| | AREAS CHECKED |

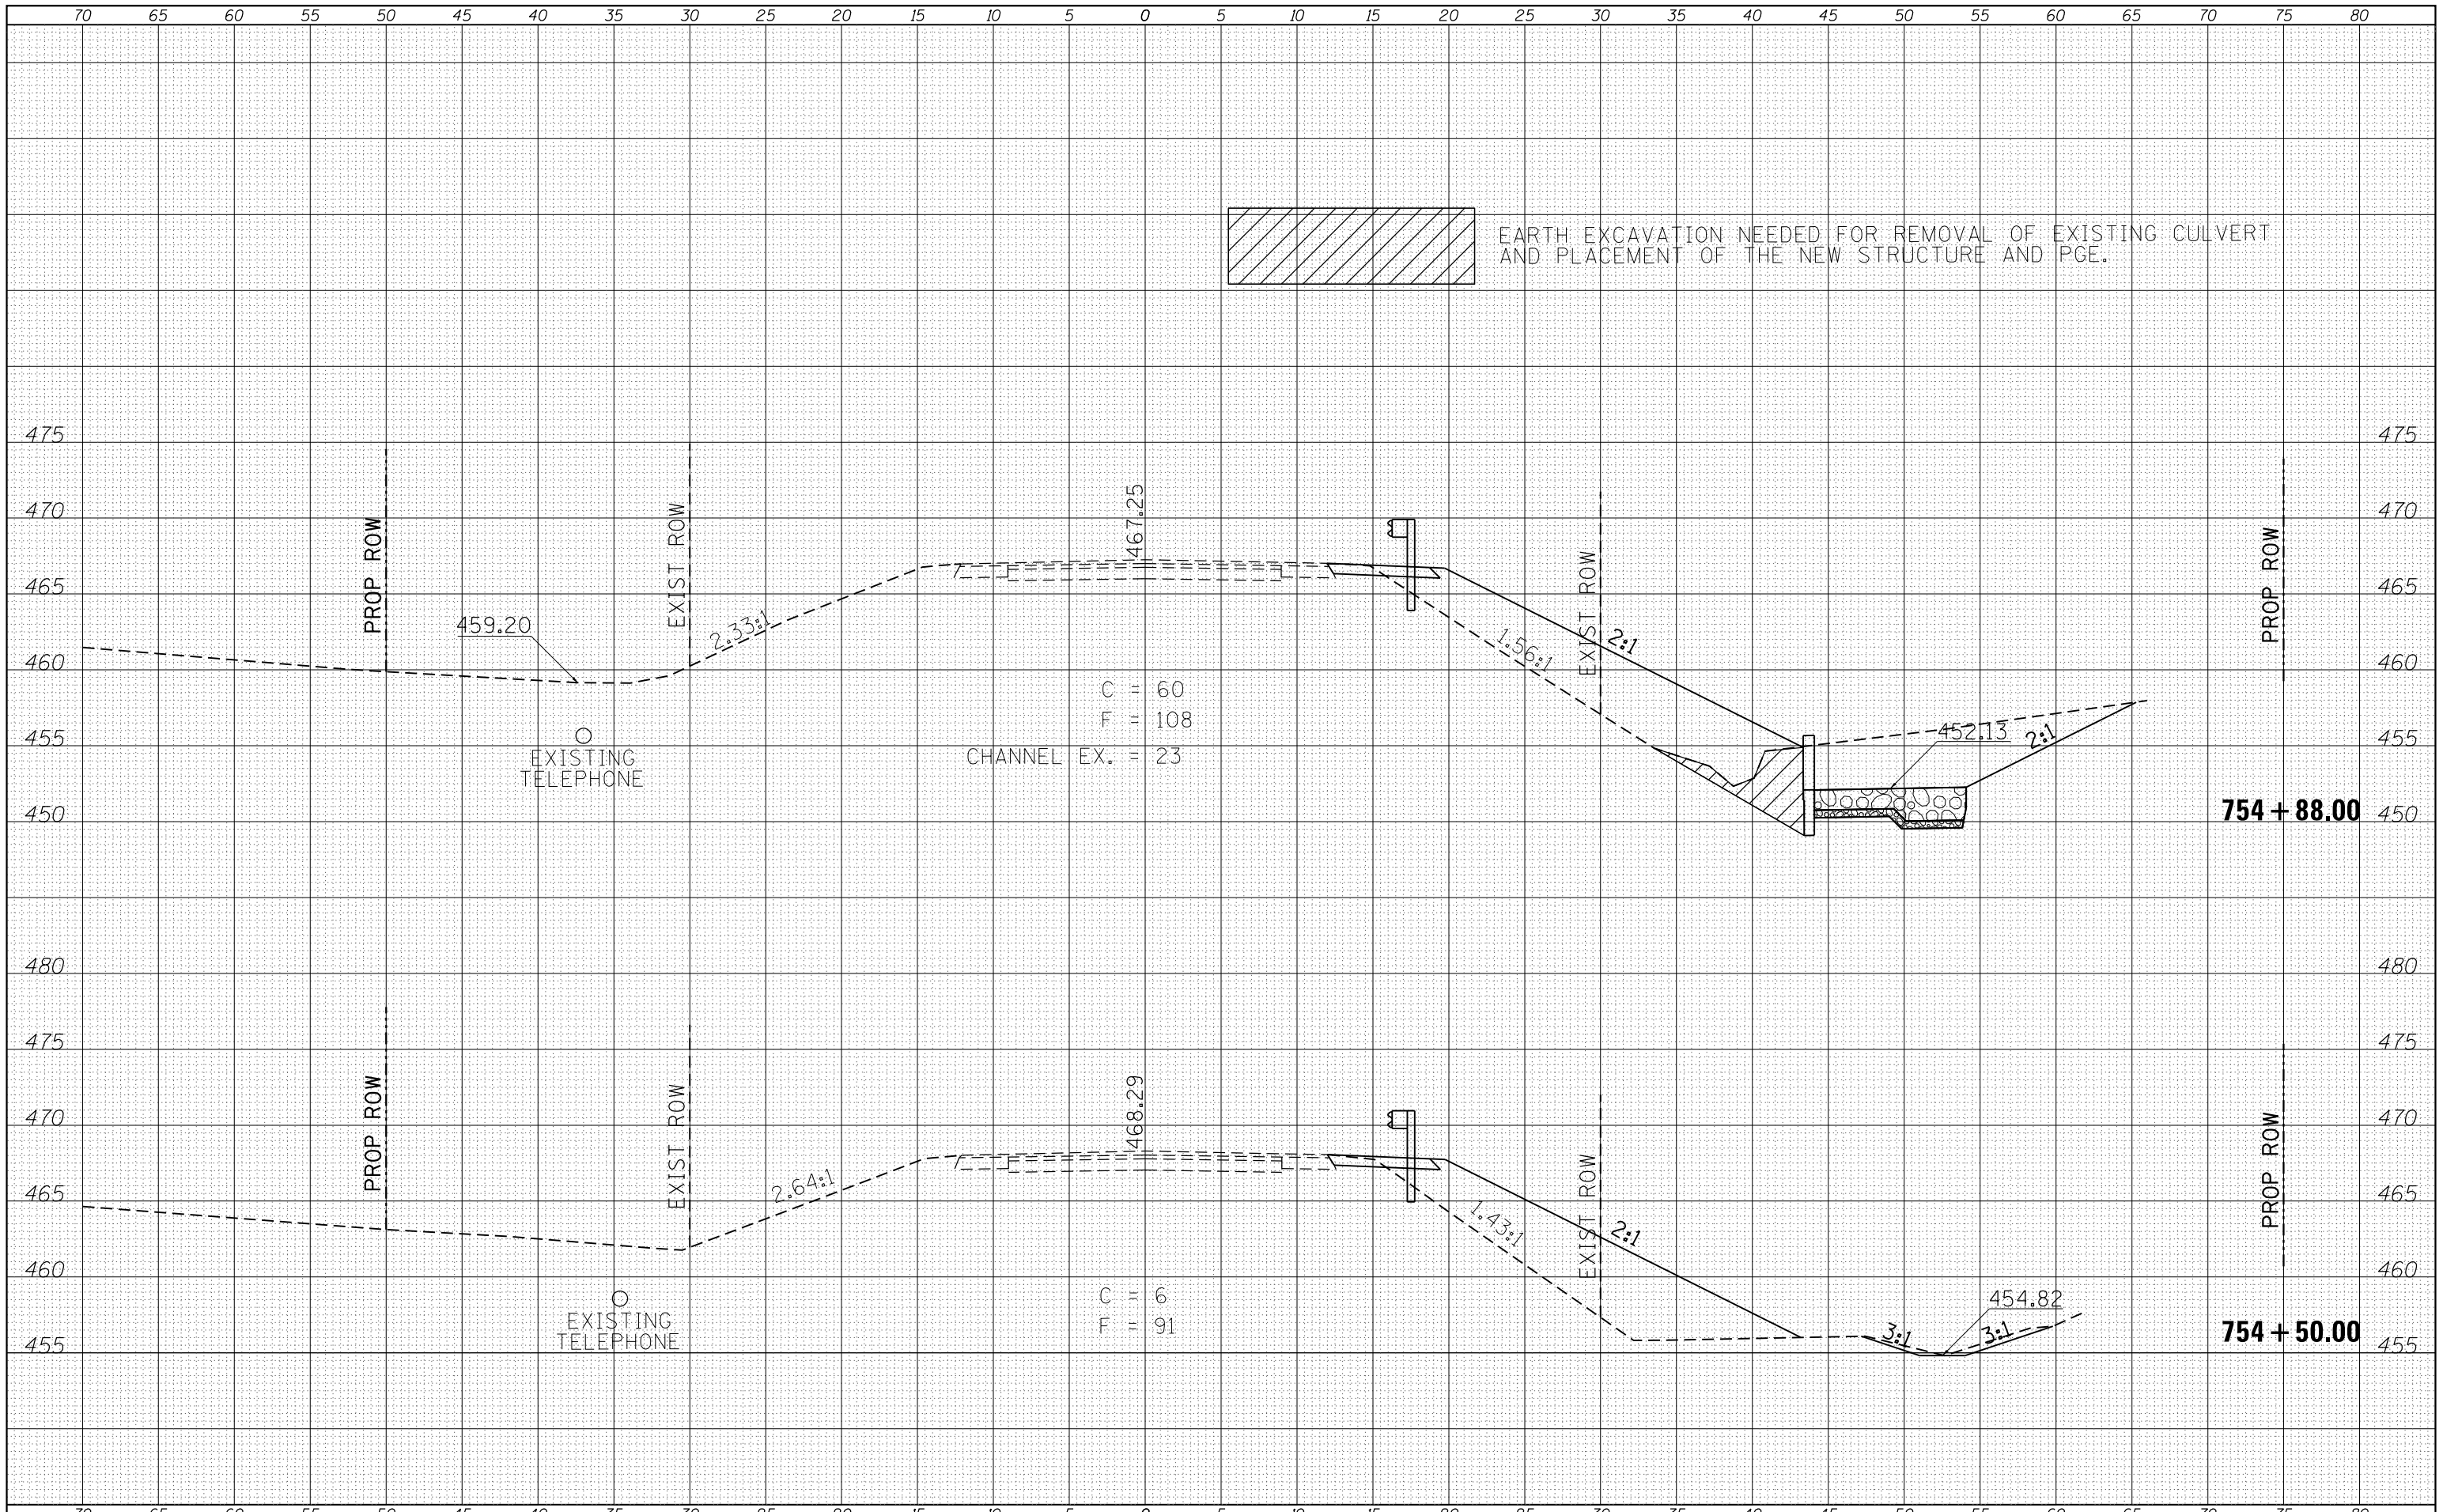

| | | | |
|--|-----------------------------|------------|-----------|
| FILE NAME = | USER NAME = halsteadtw | DESIGNED - | REVISED - |
| c:\pw\work\pwidot\halsteadtw\d0325547\78315-sh | x-sections.dgn | DRAWN - | REVISED - |
| Default | PLOT SCALE = 10.0000' / in. | CHECKED - | REVISED - |
| | PLOT DATE = 12/5/2013 | DATE - | REVISED - |

**STATE OF ILLINOIS
DEPARTMENT OF TRANSPORTATION**

| CROSS SECTIONS | | | |
|----------------|-------|-----------|--------------|
| SCALE: | SHEET | OF SHEETS | STA. TO STA. |
| | | | |

| | | | | |
|---------------------------|---------|--------|--------------|--------------------|
| F.A.P. RTE. | SECTION | COUNTY | TOTAL SHEETS | SHEET NO. |
| 778 | 3B-3 | POPE | 25 | 18 |
| | | | | CONTRACT NO. 78315 |
| ILLINOIS FED. AID PROJECT | | | | |