


BY	DATE
ORIGINAL SURVEY	SURVEYED
NOTE BOOK	PLOTTED
NO.	AREAS CHECKED

BY	DATE
ORIGINAL SURVEY	SURVEYED
NOTE BOOK	PLOTTED
NO.	AREAS CHECKED

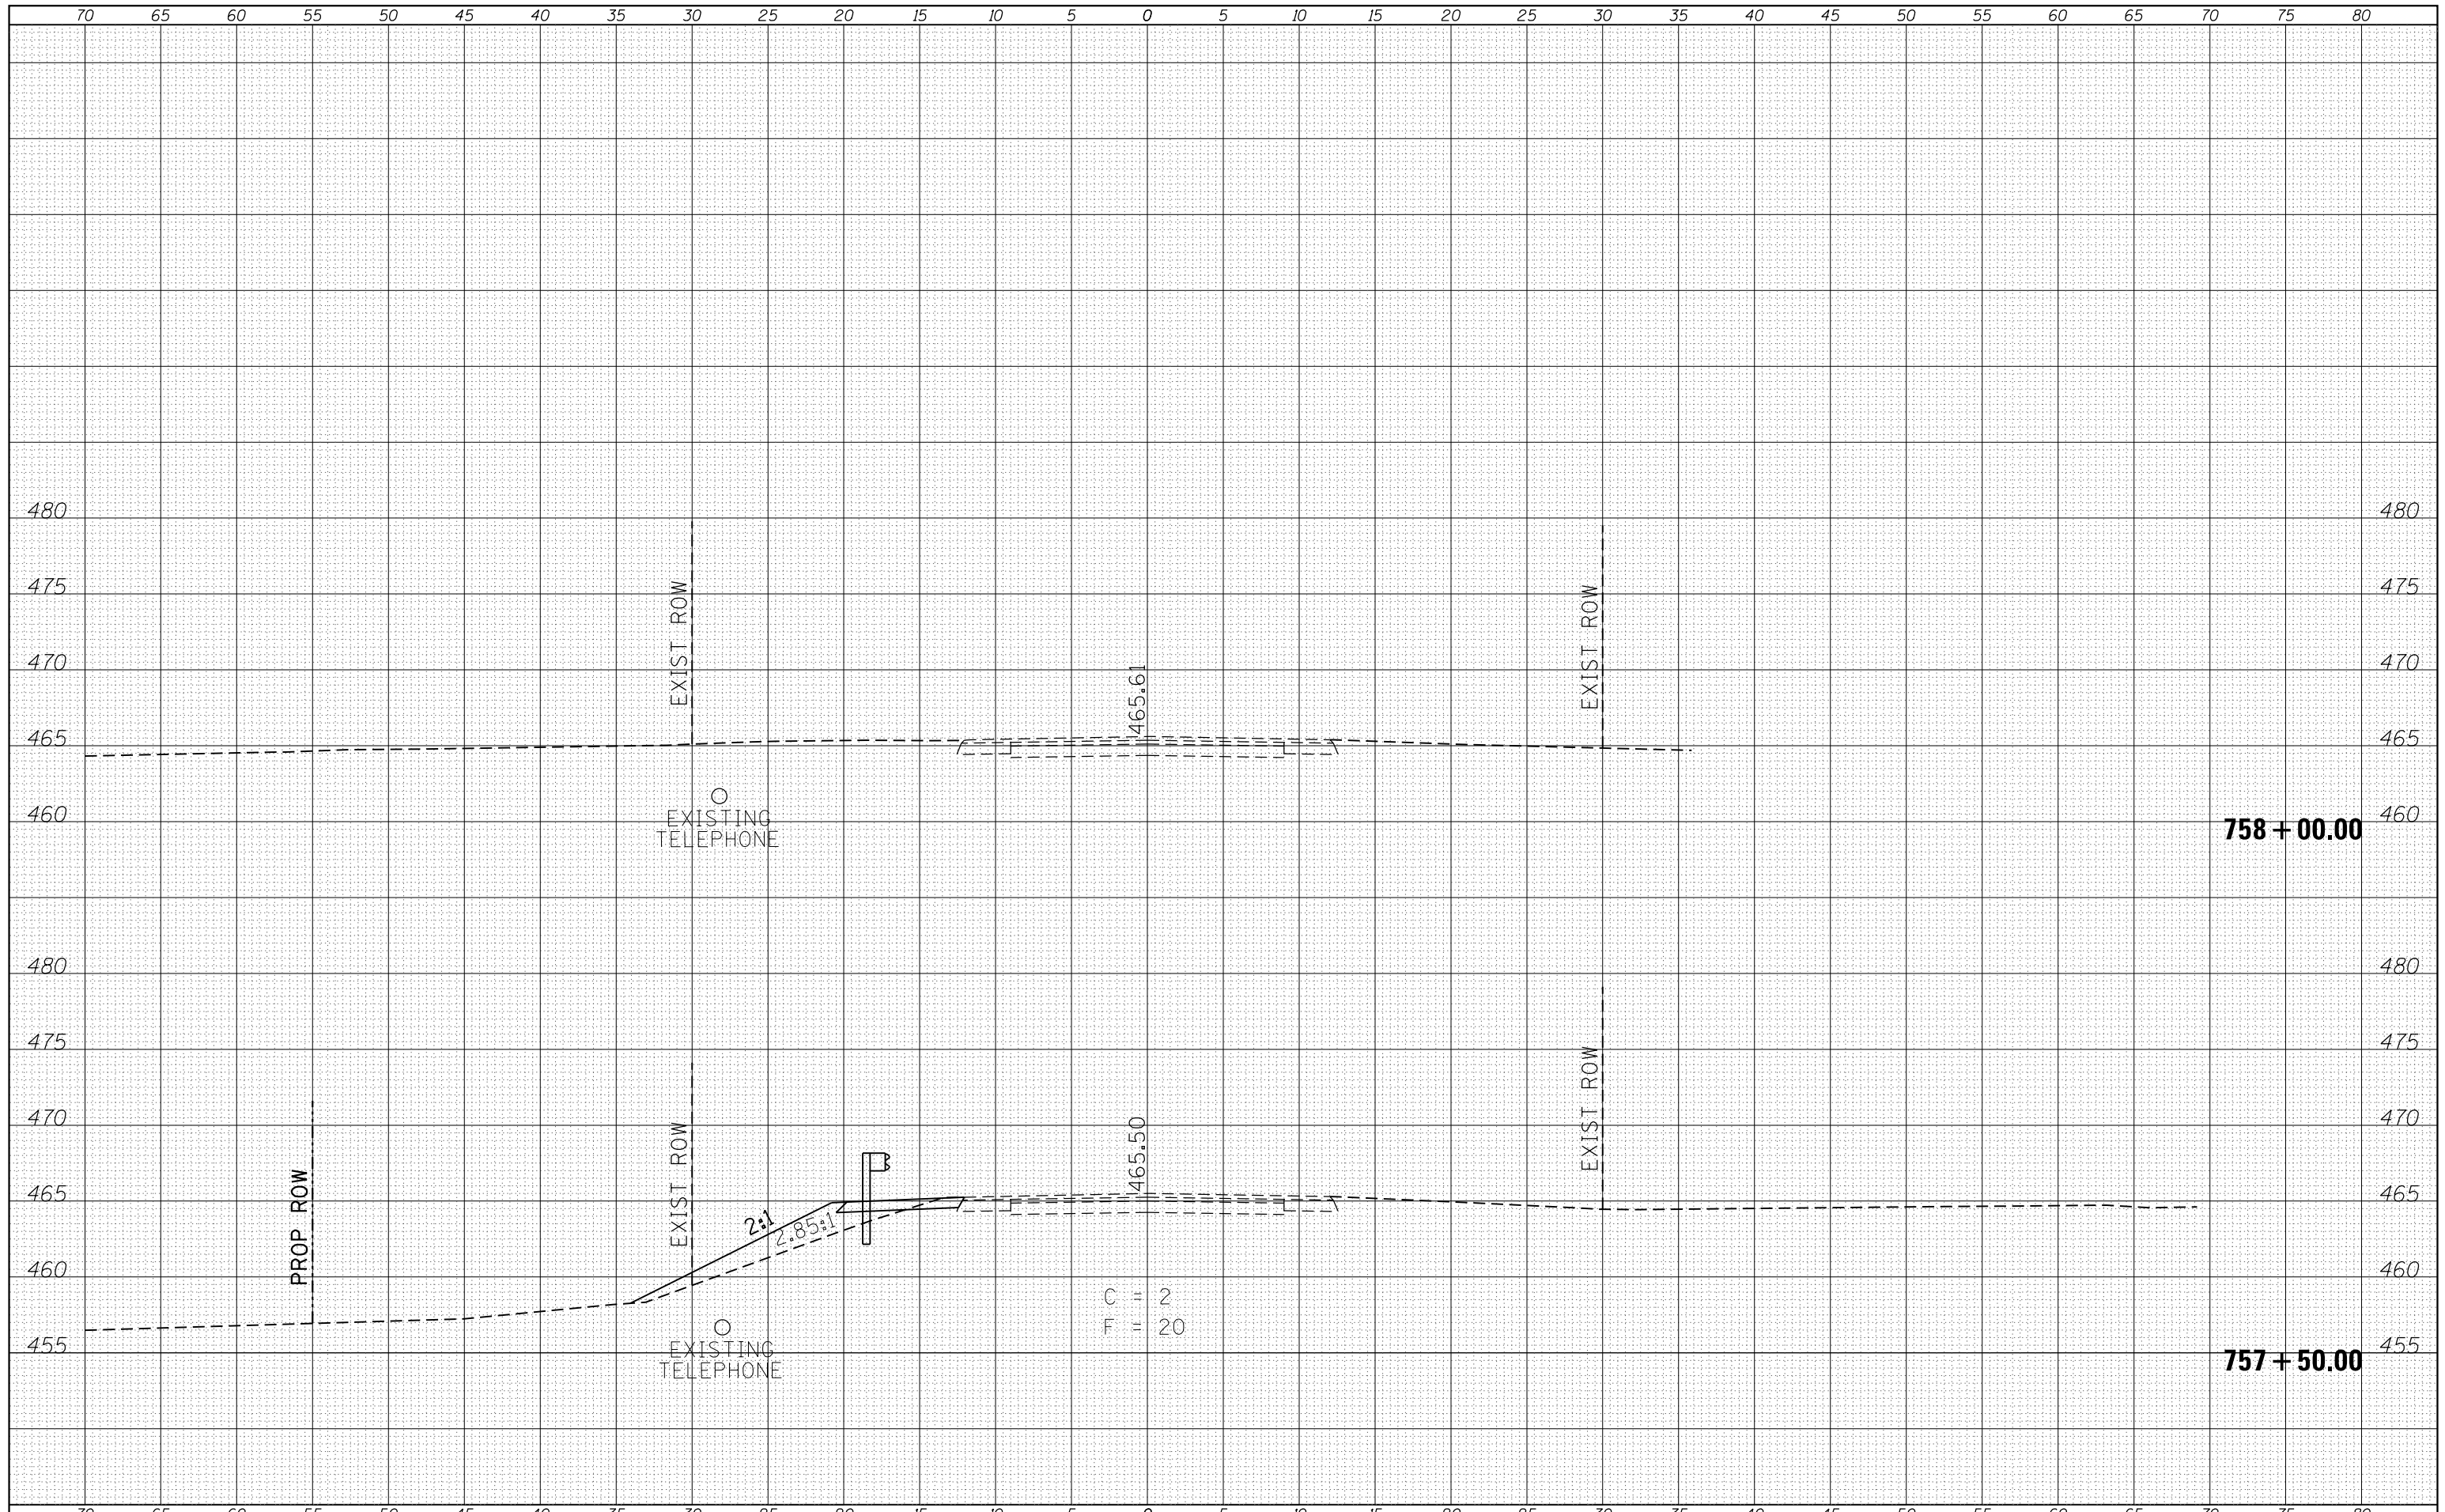

FILE NAME =		USER NAME = halsteadw		DESIGNED -		REVISED -		STATE OF ILLINOIS DEPARTMENT OF TRANSPORTATION	CROSS SECTIONS			F.A.P. RTE.		SECTION	COUNTY	TOTAL SHEETS	SHEET NO.	
c:\pw_work\pwidot\halsteadw\d0325547\78315-sh		junctions.dgn		DRAWN -		REVISED -			778	3B-3	POPE	25	25	78315				
Default		PLOT SCALE = 10.0000' / in.		CHECKED -		REVISED -			SCALE:		SHEET	OF	SHEETS	STA.	TO	STA.	ILLINOIS FED. AID PROJECT	
		PLOT DATE = 12/5/2013		DATE -		REVISED -												