



**TYPICAL SECTION #1**

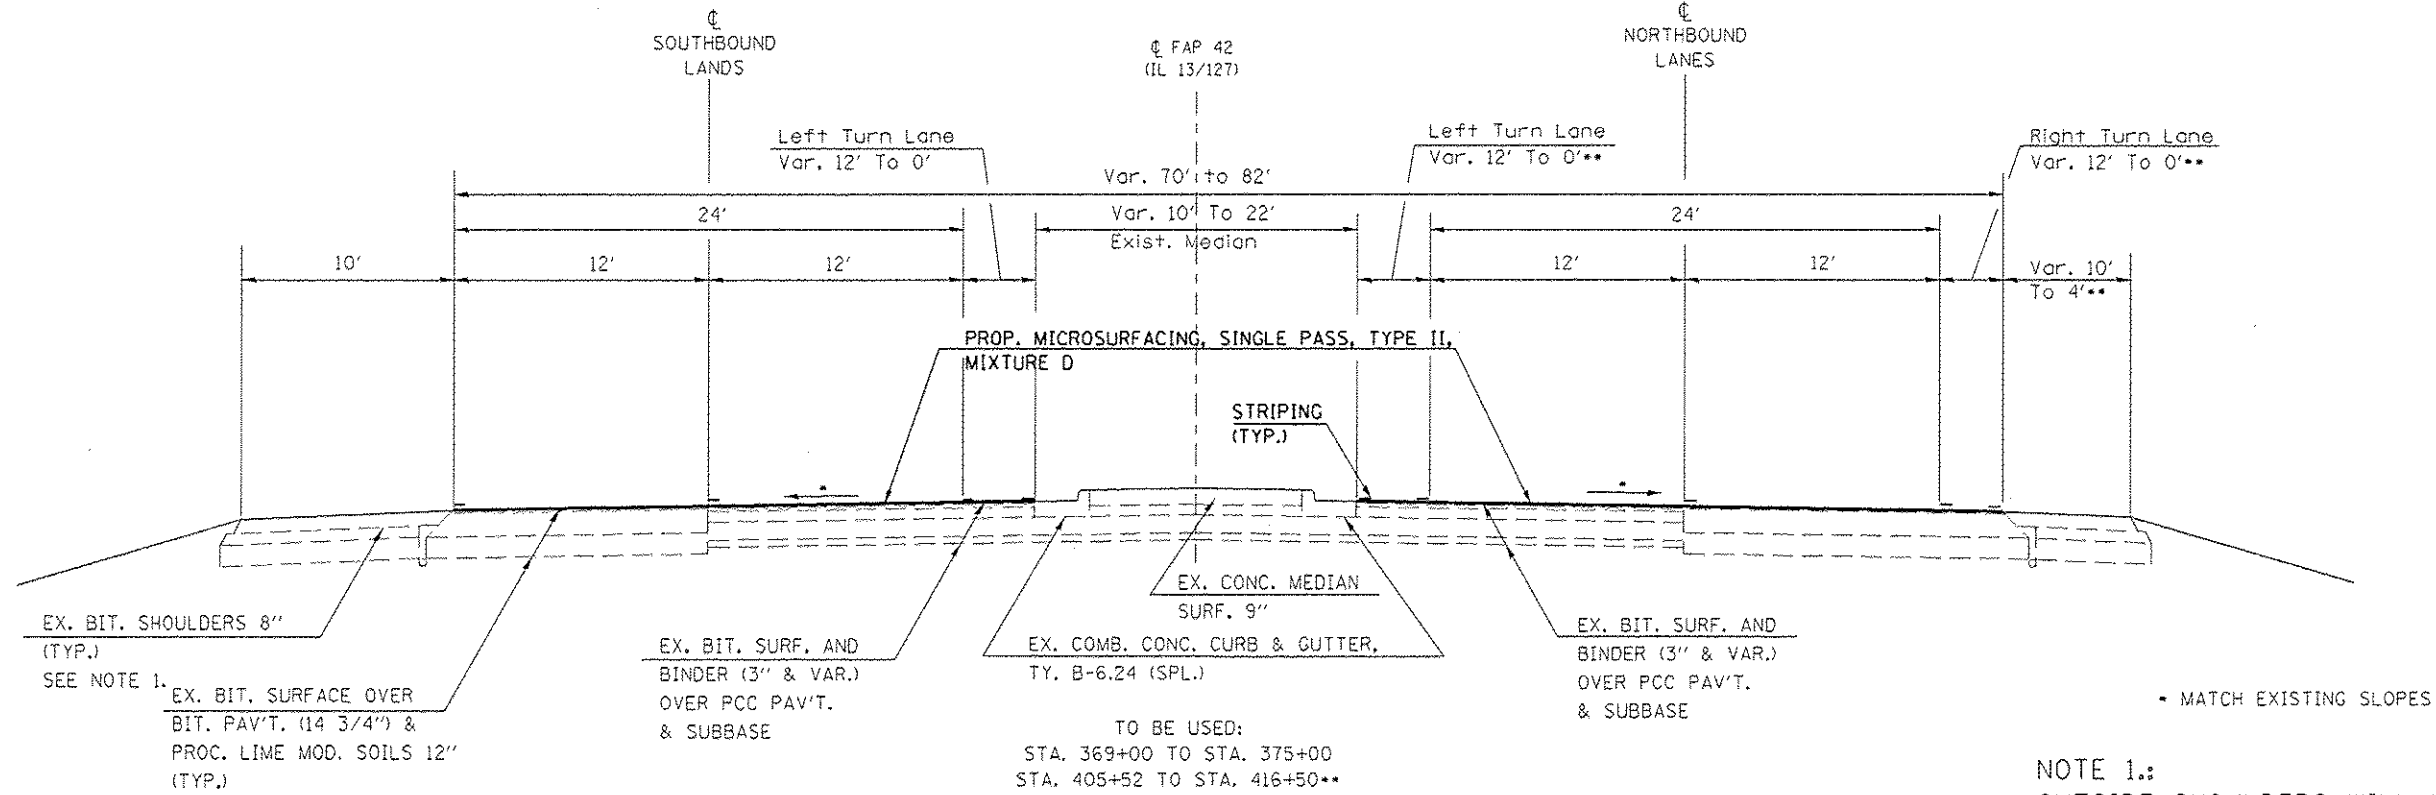

NOTE 1.:  
OUTSIDE SHOULDERS WILL NOT BE MICROSURFACED.

**TYPICAL SECTION #2**

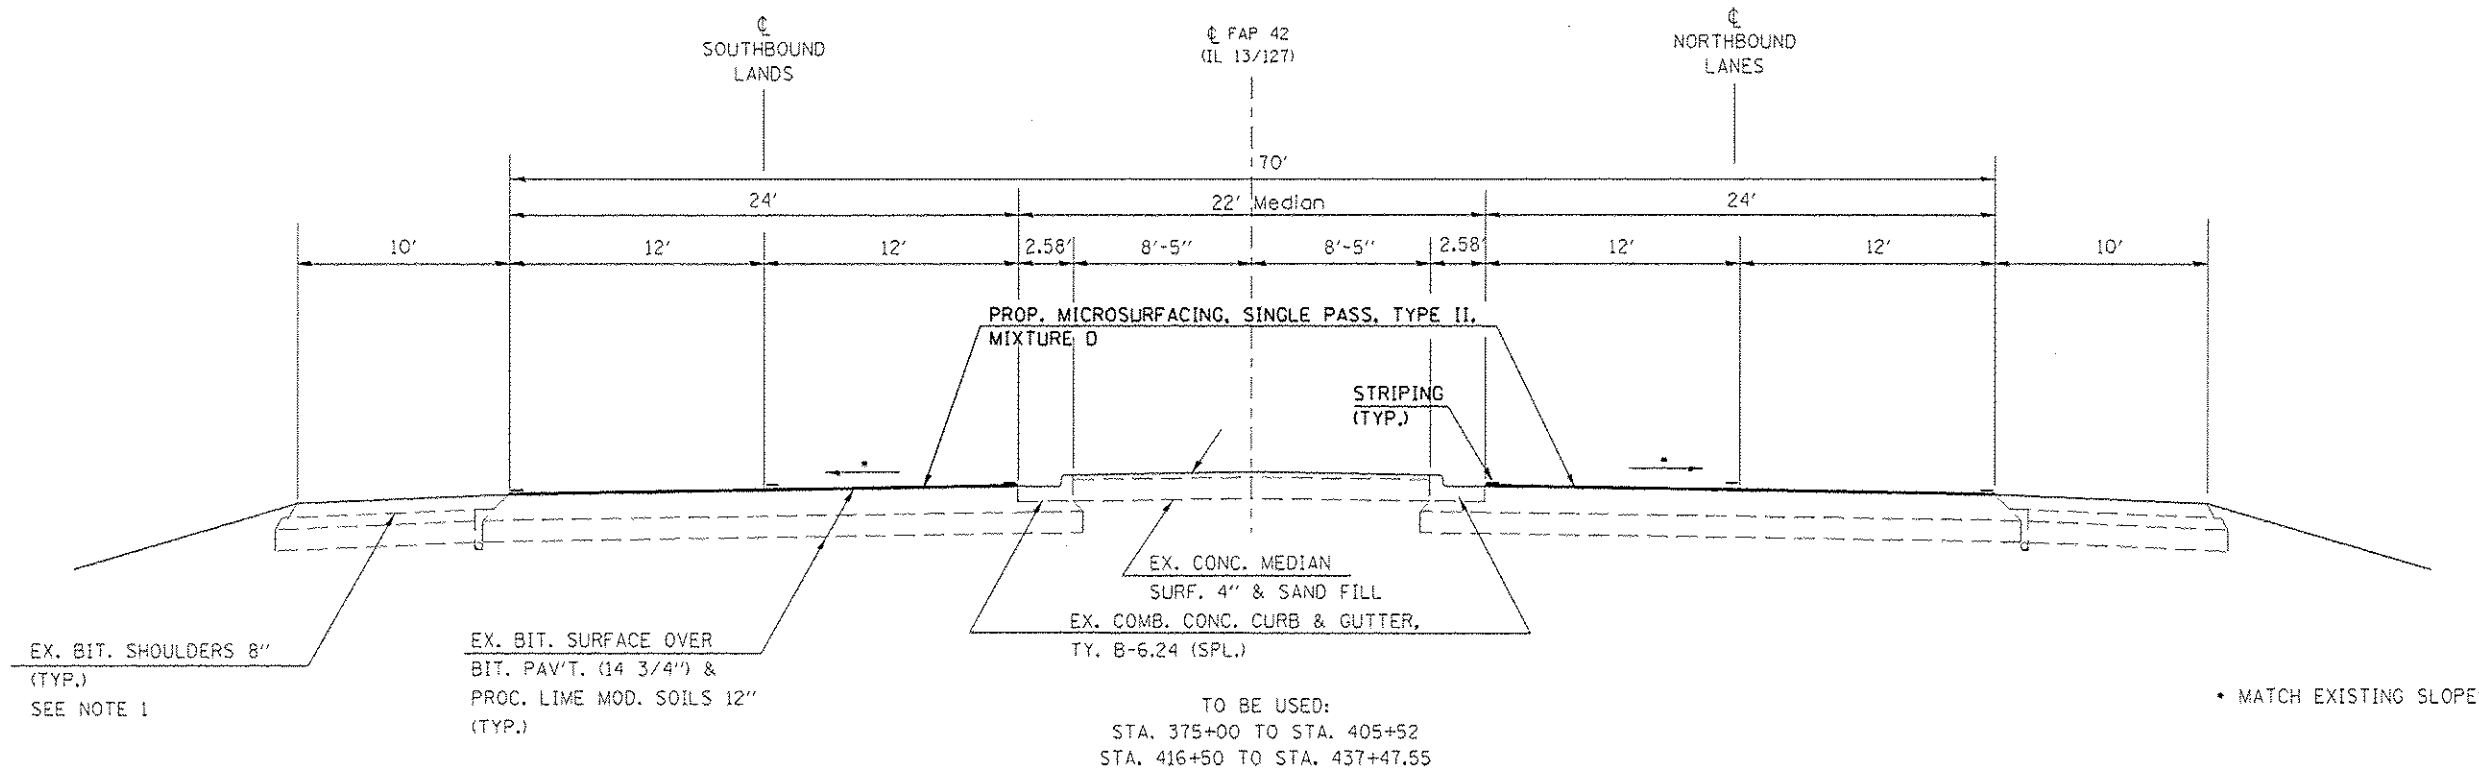

\*FAP 42(1L 13/127) & FAP 885(1L 146)

FILE NAME =	USER NAME = msoarokr	DESIGNED -	REVISED -	<b>STATE OF ILLINOIS DEPARTMENT OF TRANSPORTATION</b>	<b>TYPICAL SECTIONS 1 &amp; 2</b>			F.A.P. RTE.	SECTION	COUNTY	TOTAL SHEETS	SHEET NO.
ct:\work\pavdat\msoarokr\10342329\78	06-shtrp1.dgn	DRAWN -	REVISED -		09 PAVT PRESERV 2014-1	JACKSON/POPE	23	5				
PLOT SCALE = 1/8" = 1' / 3/4"	CHECKED -	REVISED -	REVISED -		CONTRACT NO. 78366							
Default	PLOT DATE = 12/4/2013	DATE -	REVISED -		SCALE:	SHEET	OF	SHEETS	STA.	TO	STA.	ILLINOIS FED. AID PROJECT