


**TYPICAL SECTION #7
LEVEE PAVEMENT ON IL 146**

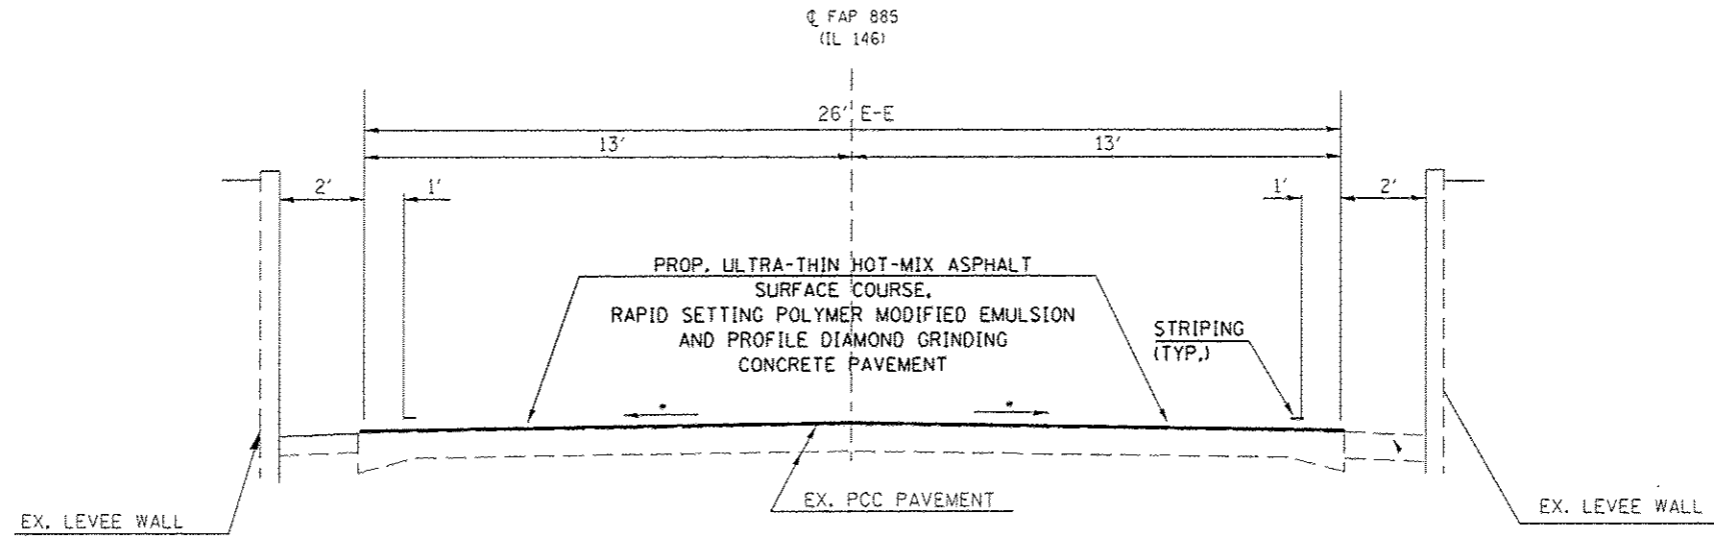

TO BE USED:
 STA. 1261+70 TO STA. 1262+01 (WEST LEVEE)
 STA. 1664+59 TO STA. 1665+11 (NORTH LEVEE)

• MATCH EXISTING SLOPES

•FAP 42(IL 13/127) & FAP 885(IL 146)

FILE NAME =	USER NAME = maccordr	DESIGNED -	REVISED -	STATE OF ILLINOIS DEPARTMENT OF TRANSPORTATION	TYPICALS FOR FAP 885 AT LEVEES IN GOLCONDA	F.A.P. RTE.	SECTION	COUNTY	TOTAL SHEETS	SHEET NO.	
c:\pwork\pwsdot\maccordr\0342339\78	00-shr-pln.dgn	DRAWN -	REVISED -			• D9 PAVT PRESERV 2014-1	JACKSON/POPE	23	8		
Default	PLOT SCALE = 100.0000' / in.	CHECKED -	REVISED -			CONTRACT NO. 78366		ILLINOIS/FED. AID PROJECT			
	PLOT DATE = 12/4/2013	DATE -	REVISED -			SCALE:	SHEET	OF	SHEETS	STA.	TO STA.