
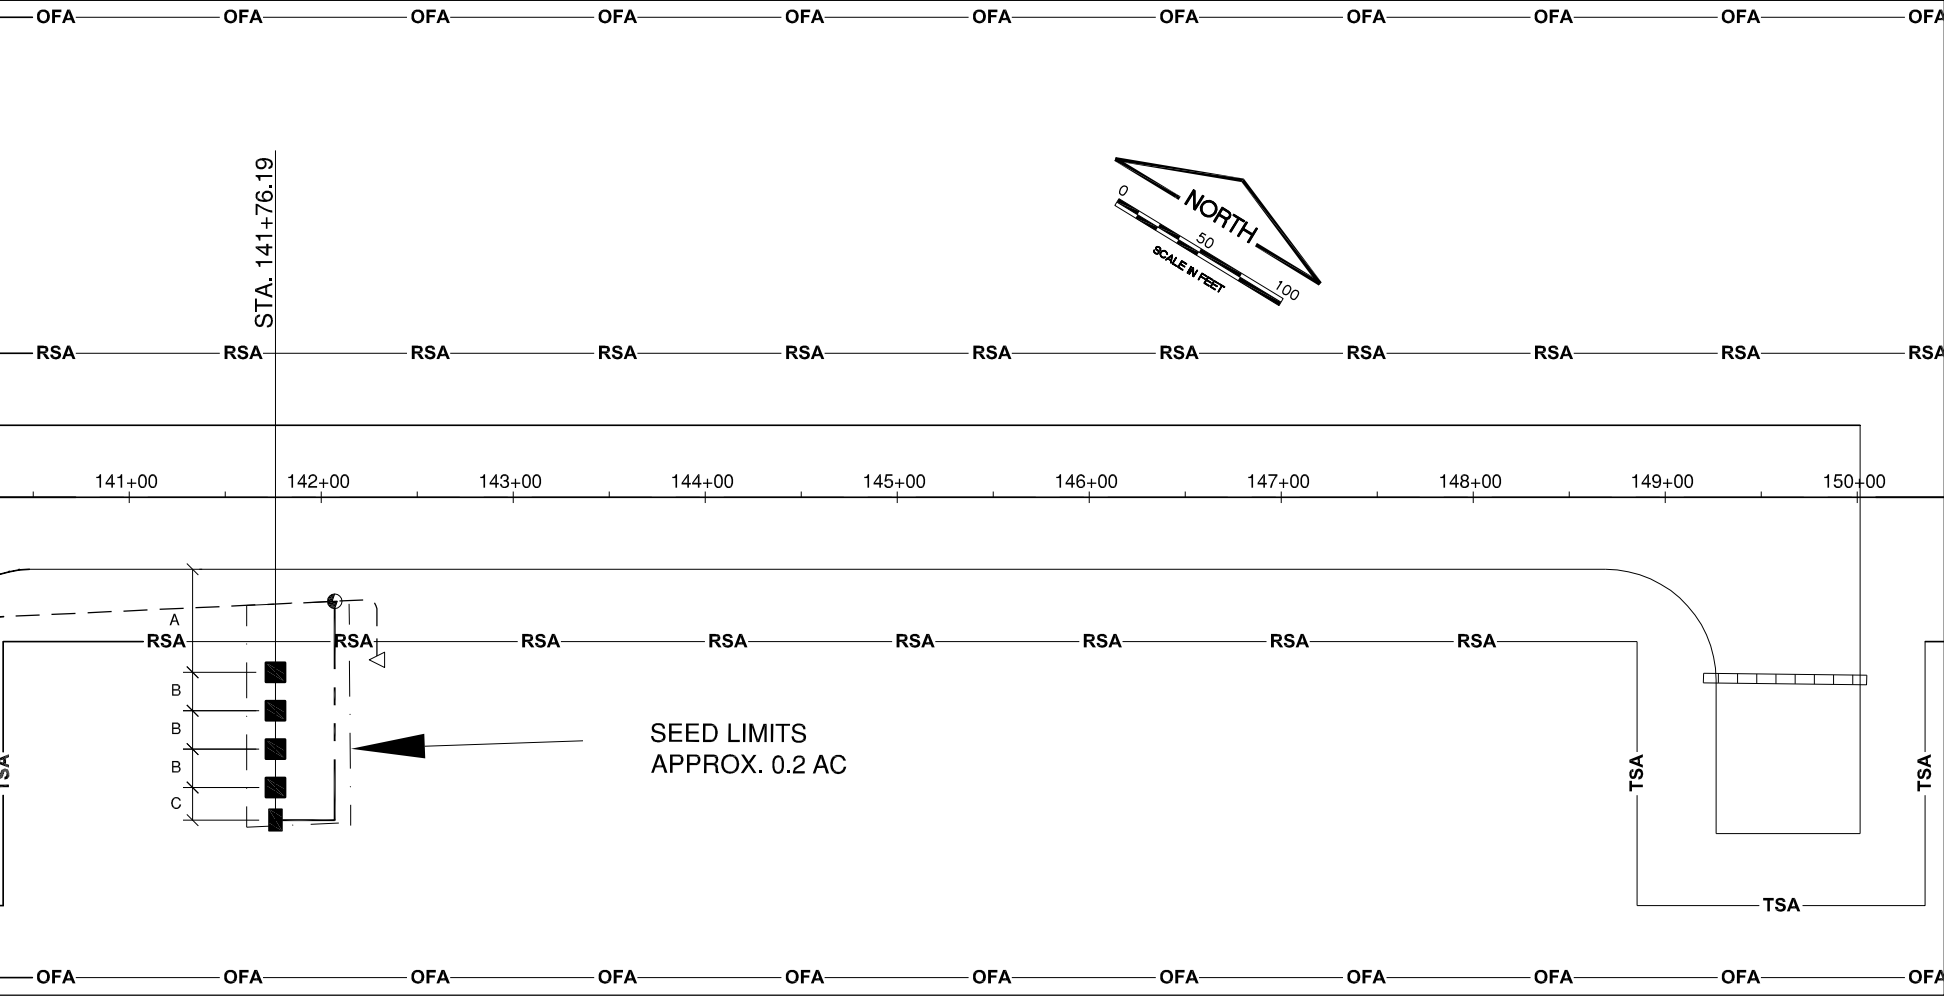
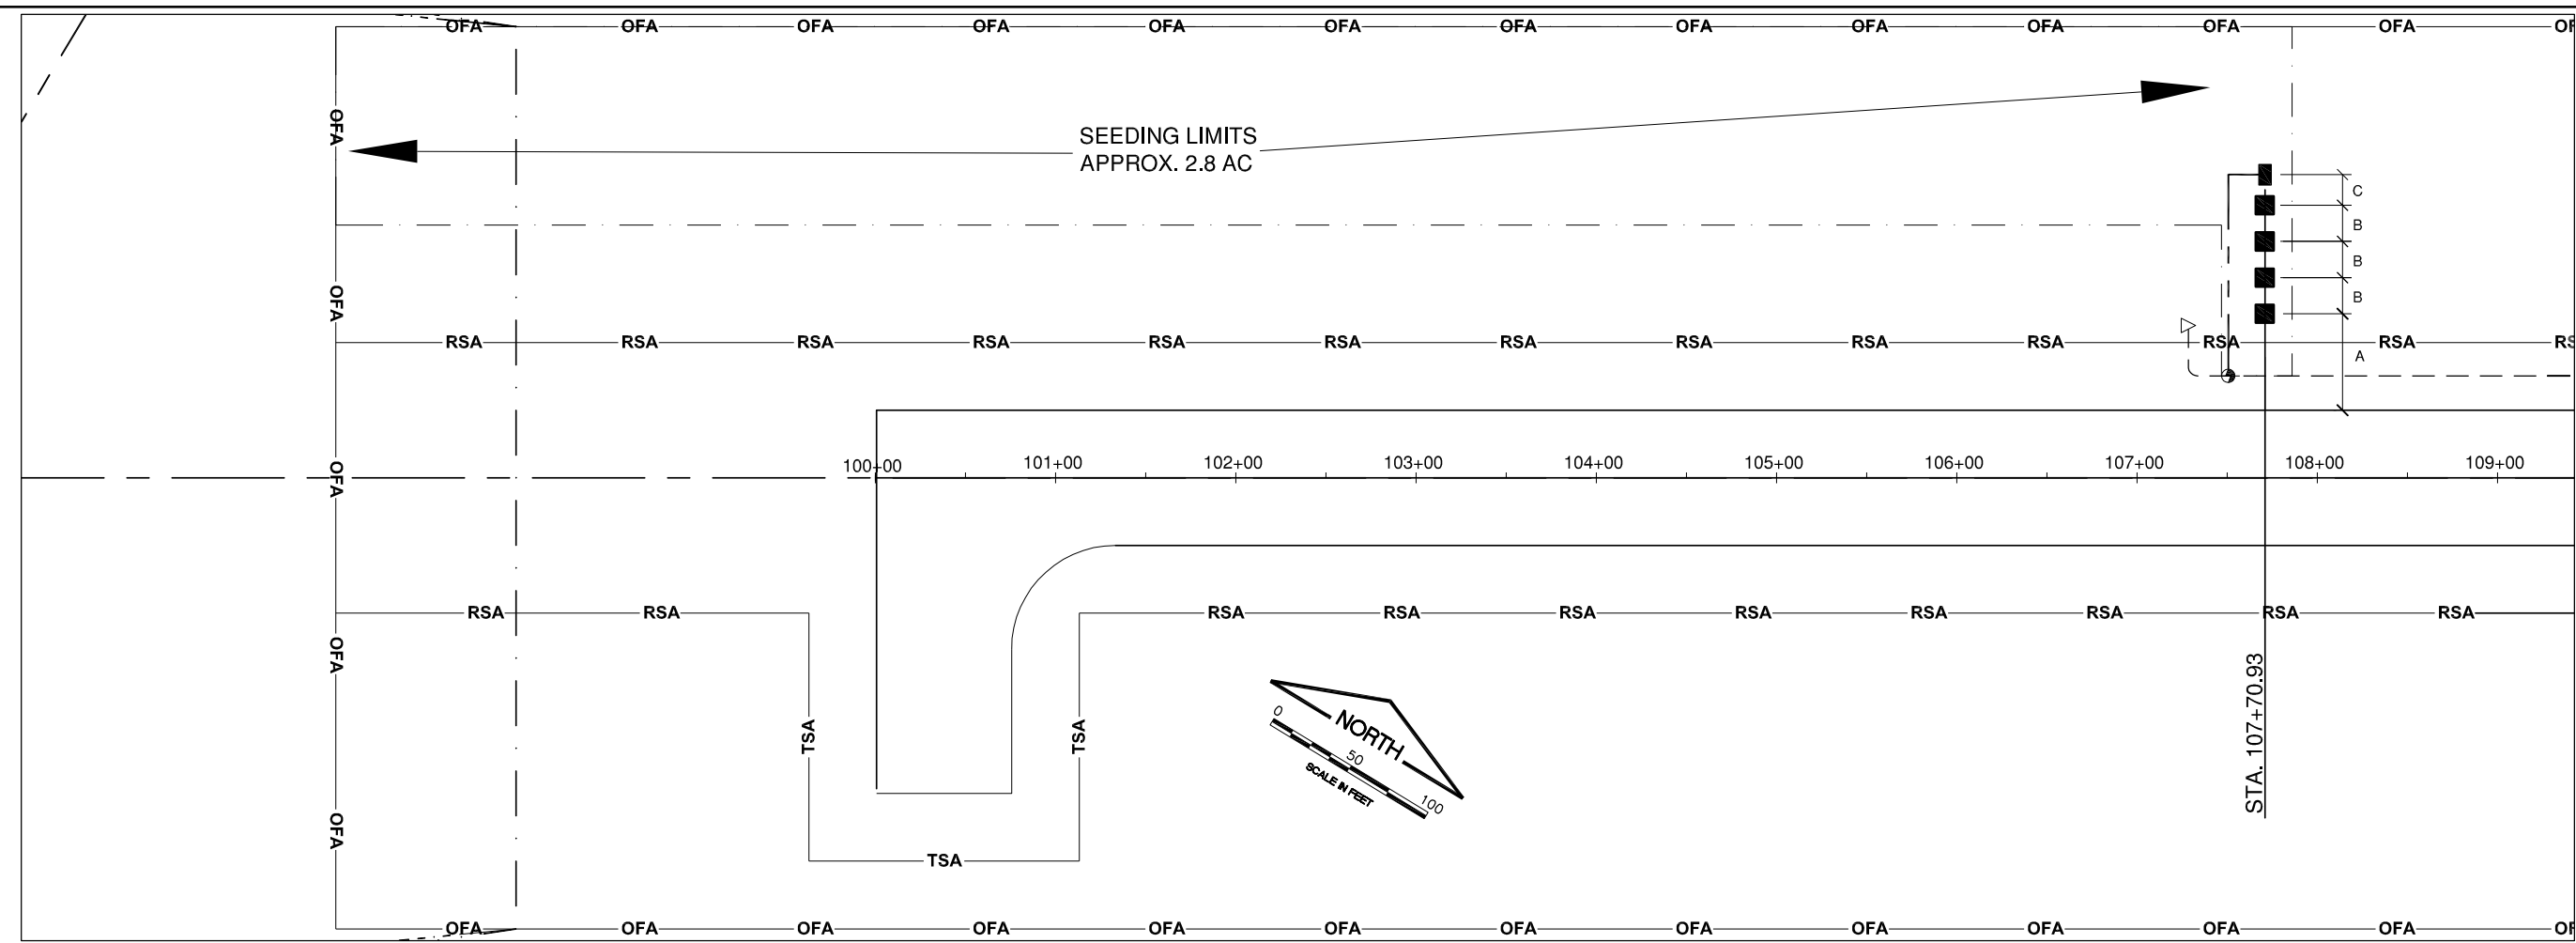


BASELINE
 PointBASE

P0017

REVISIONS

NUMBER	BY	DATE

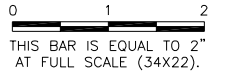

LEGEND

- NEW PAPI BOX
- NEW PAPI CONTROL UNIT
- RSA RUNWAY SAFETY AREA
- TSA TAXIWAY SAFETY AREA
- OFA OBJECT FREE AREA
- EXIST. PLASI CABLE
- EXISTING PLASI TO BE REMOVED
- NEW PAPI POWER WIRING
- NEW L-867 SPLICE CAN
- NEW SEED AND MULCH AREAS

PAPI DIMENSION TABLE

DESCRIPTION	RWY 6	RWY 24
DIMENSION A	53.5'	53.5'
DIMENSION B	20'	20'
DIMENSION C	15'	15'

NOTE

- PAPI DIMENSIONS AS SHOWN UNLESS OTHERWISE NOTED BY THE MANUFACTURER OR MANUFACTURER'S REPRESENTATIVE
- AREA OF SEEDING FOR RUNWAY 6 IS EXISTING FARMING GROUND. CONTRACTOR SHALL PROPERLY GRADE AND PREPARE ALL AREAS TO BE SEEDED. COST TO PREPARE AREAS SHALL BE INCIDENTAL TO SEEDING.

**PONTIAC MUNICIPAL AIRPORT
 PONTIAC, ILLINOIS
 INSTALL VISUAL NAVIGATIONAL AID (PAPI) SYSTEM
 NEW PAPI LAYOUT**

© Copyright CMT, Inc.
CMT
 CRAWFORD, MURPHY & TILLY, INC.
 CONSULTING ENGINEERS
 License No. 184-000613

DESIGN BY:	JEF
DRAWN BY:	CMT
CHECKED BY:	JEF
APPROVED BY:	CET
DATE:	NOVEMBER 15, 2013
JOB No:	1305403
IL PROJ. NO.	PNT-4340
AIP PROJ. NO.	3-17-SBGP-XX
SHEET	09 OF 11 SHEETS

K:\Projects\PA\130540300\Draw\Sheets