
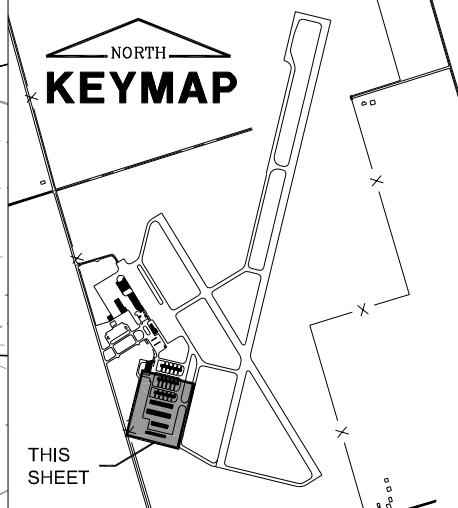



**VE050**

REVISIONS		
NUMBER	BY	DATE

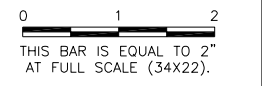


**LEGEND**

- NEW ELEVATION
- EXISTING ELEVATION
- NEW CONTOUR
- EXISTING INLET
- EXISTING MANHOLE

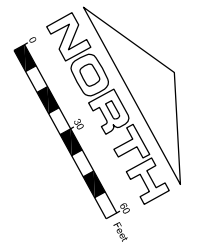

- NOTES:**
- STAKES ALONG ALL BUILDING EDGES ARE TO BE 8" OFF THE FACE OF THE BUILDING.
  - SEE PROPOSED IMPROVEMENTS FOR ALIGNMENT BASELINE INFORMATION.
  - THE PROJECT WILL BE 2" MILLING WITH 2" AND VARIABLE SURFACE.

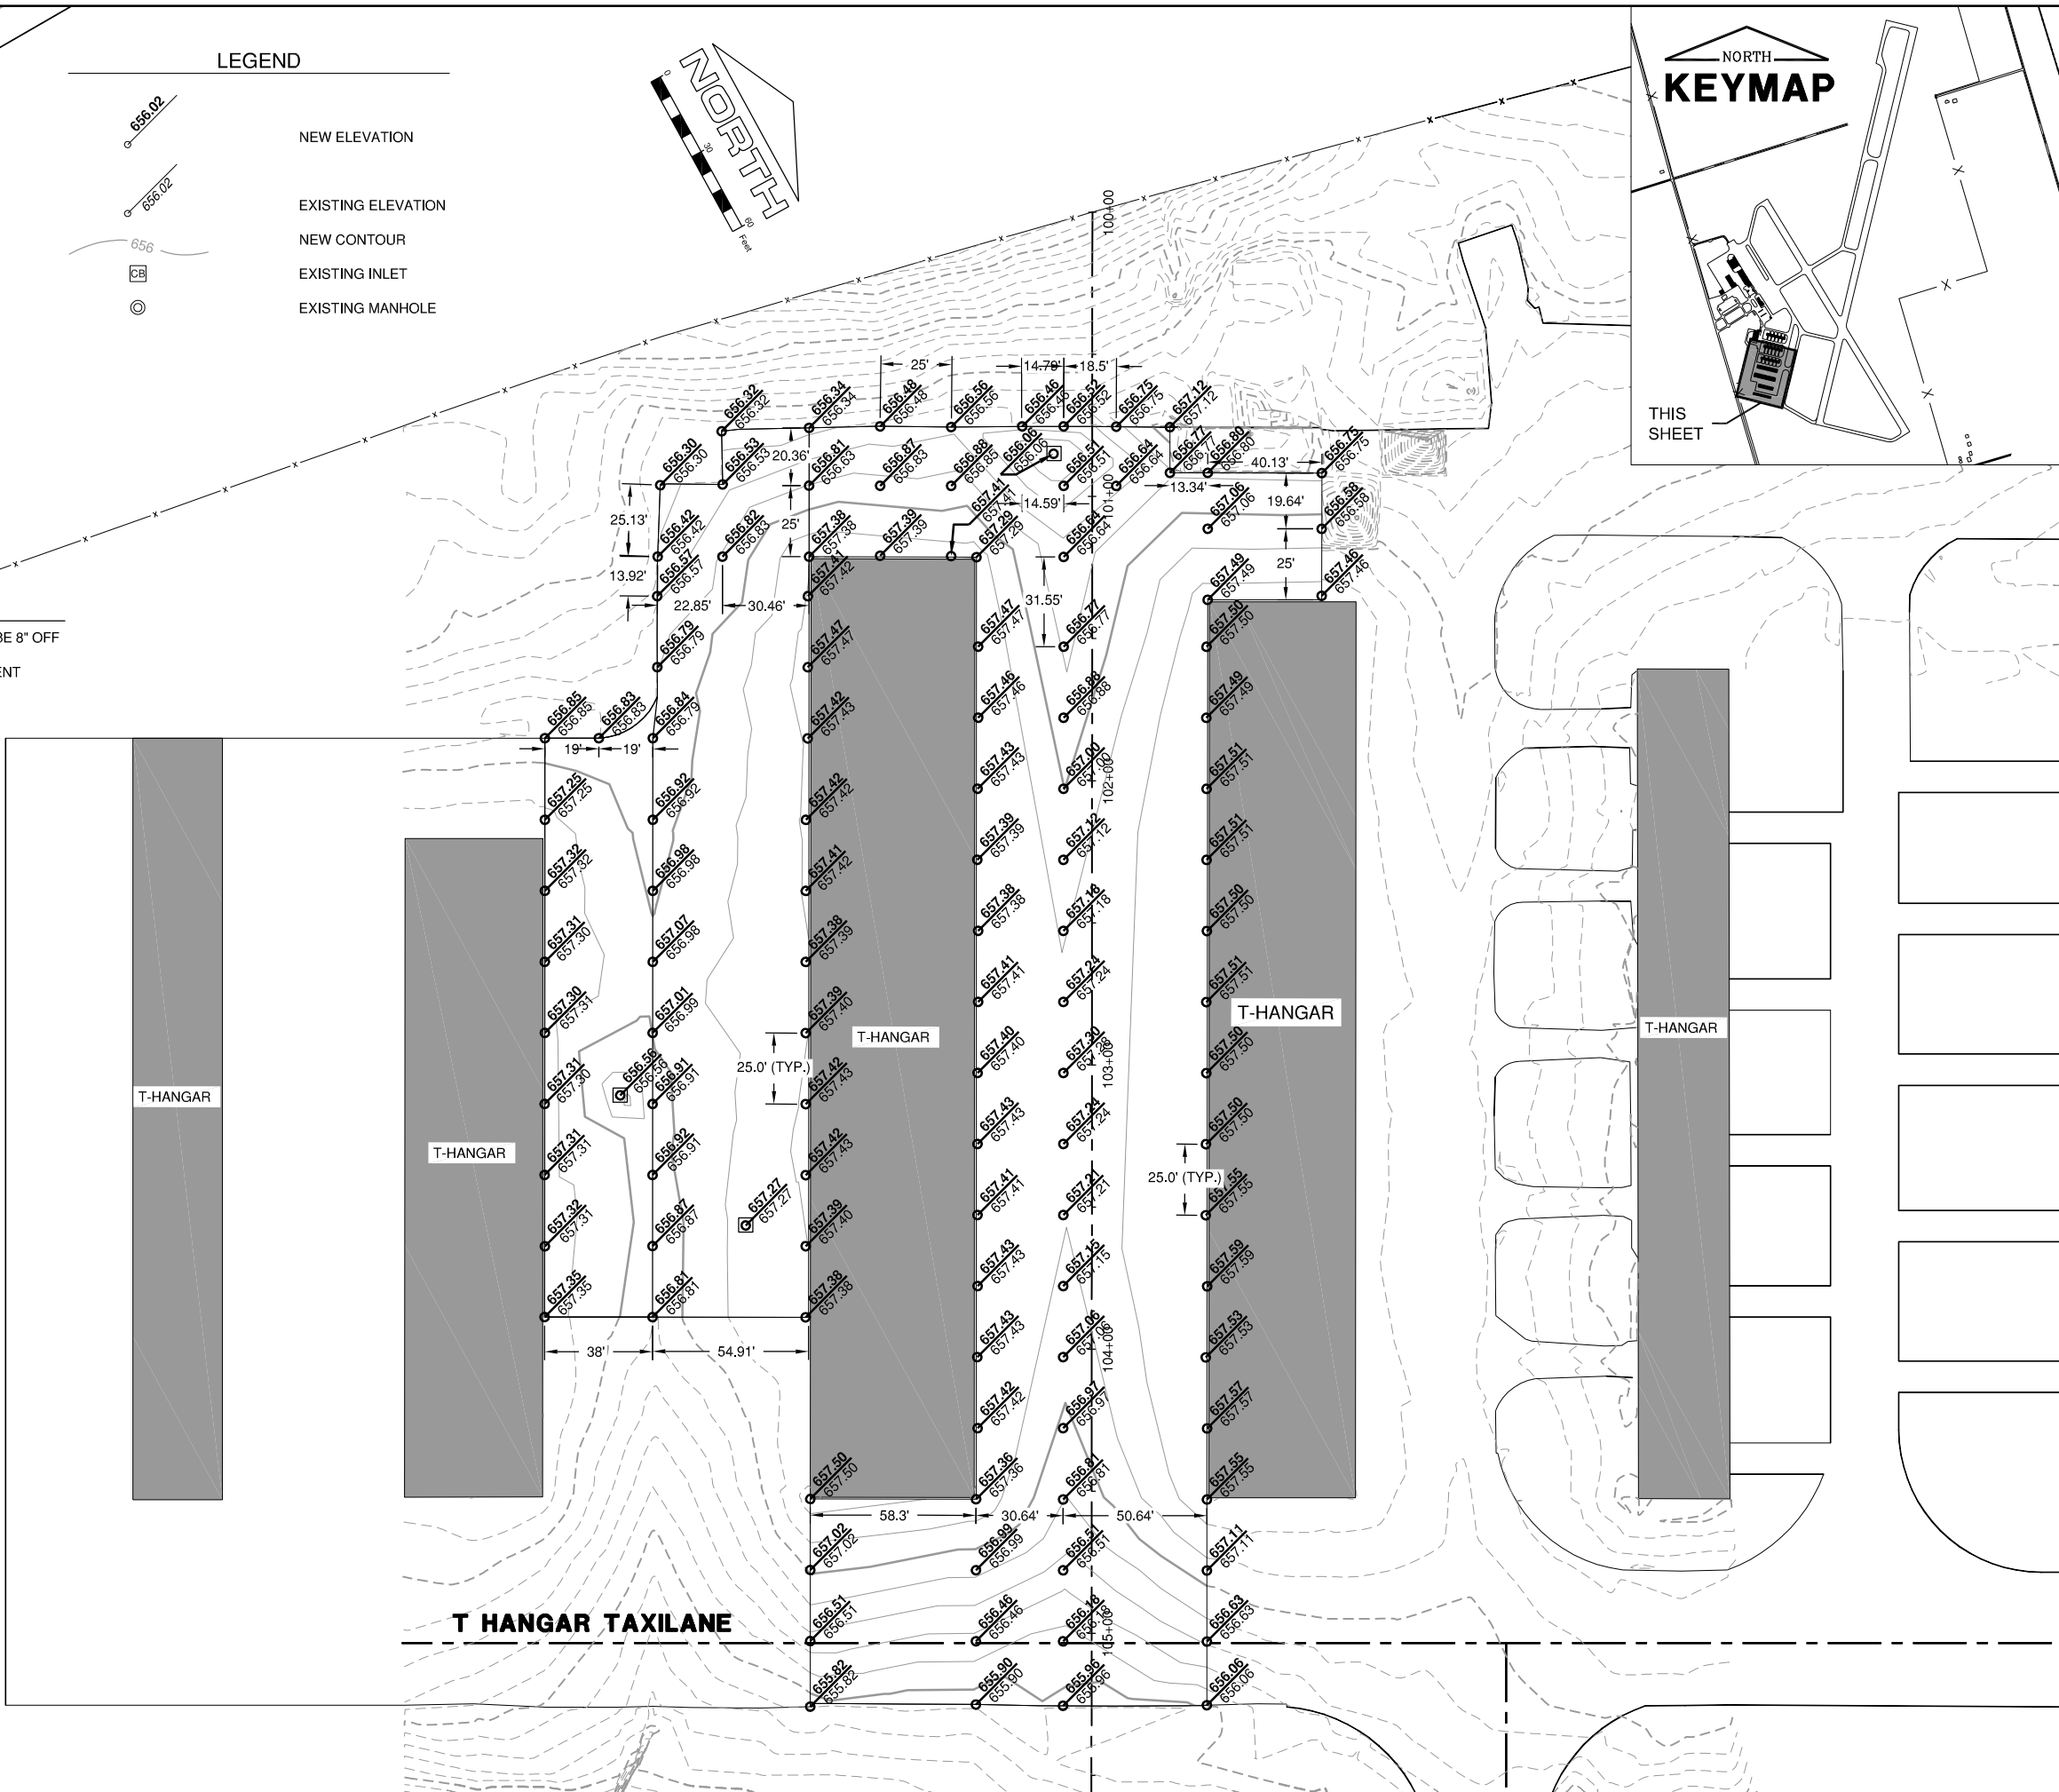

**VERMILION REGIONAL AIRPORT  
 VERMILION REGIONAL AIRPORT AUTHORITY  
 DANVILLE, ILLINOIS**

**REHABILITATE T-HANGAR TAXIWAY PAVEMENTS  
 STAKING PLAN**

© Copyright CMT, Inc.

**CMT**  
 CRAWFORD, MURPHY & TILLY, INC.  
 CONSULTING ENGINEERS  
 License No. 184-000613

DESIGN BY:	AJB
DRAWN BY:	CMT
CHECKED BY:	TJH
APPROVED BY:	CET
DATE:	JANUARY 3, 2014
JOB No:	13042-02
IL. PROJ. NO. DNV-4270	
SHEET 09 OF 11 SHEETS	