



STREETSCAPE SECTION - GLENVIEW ROAD PLANTERS

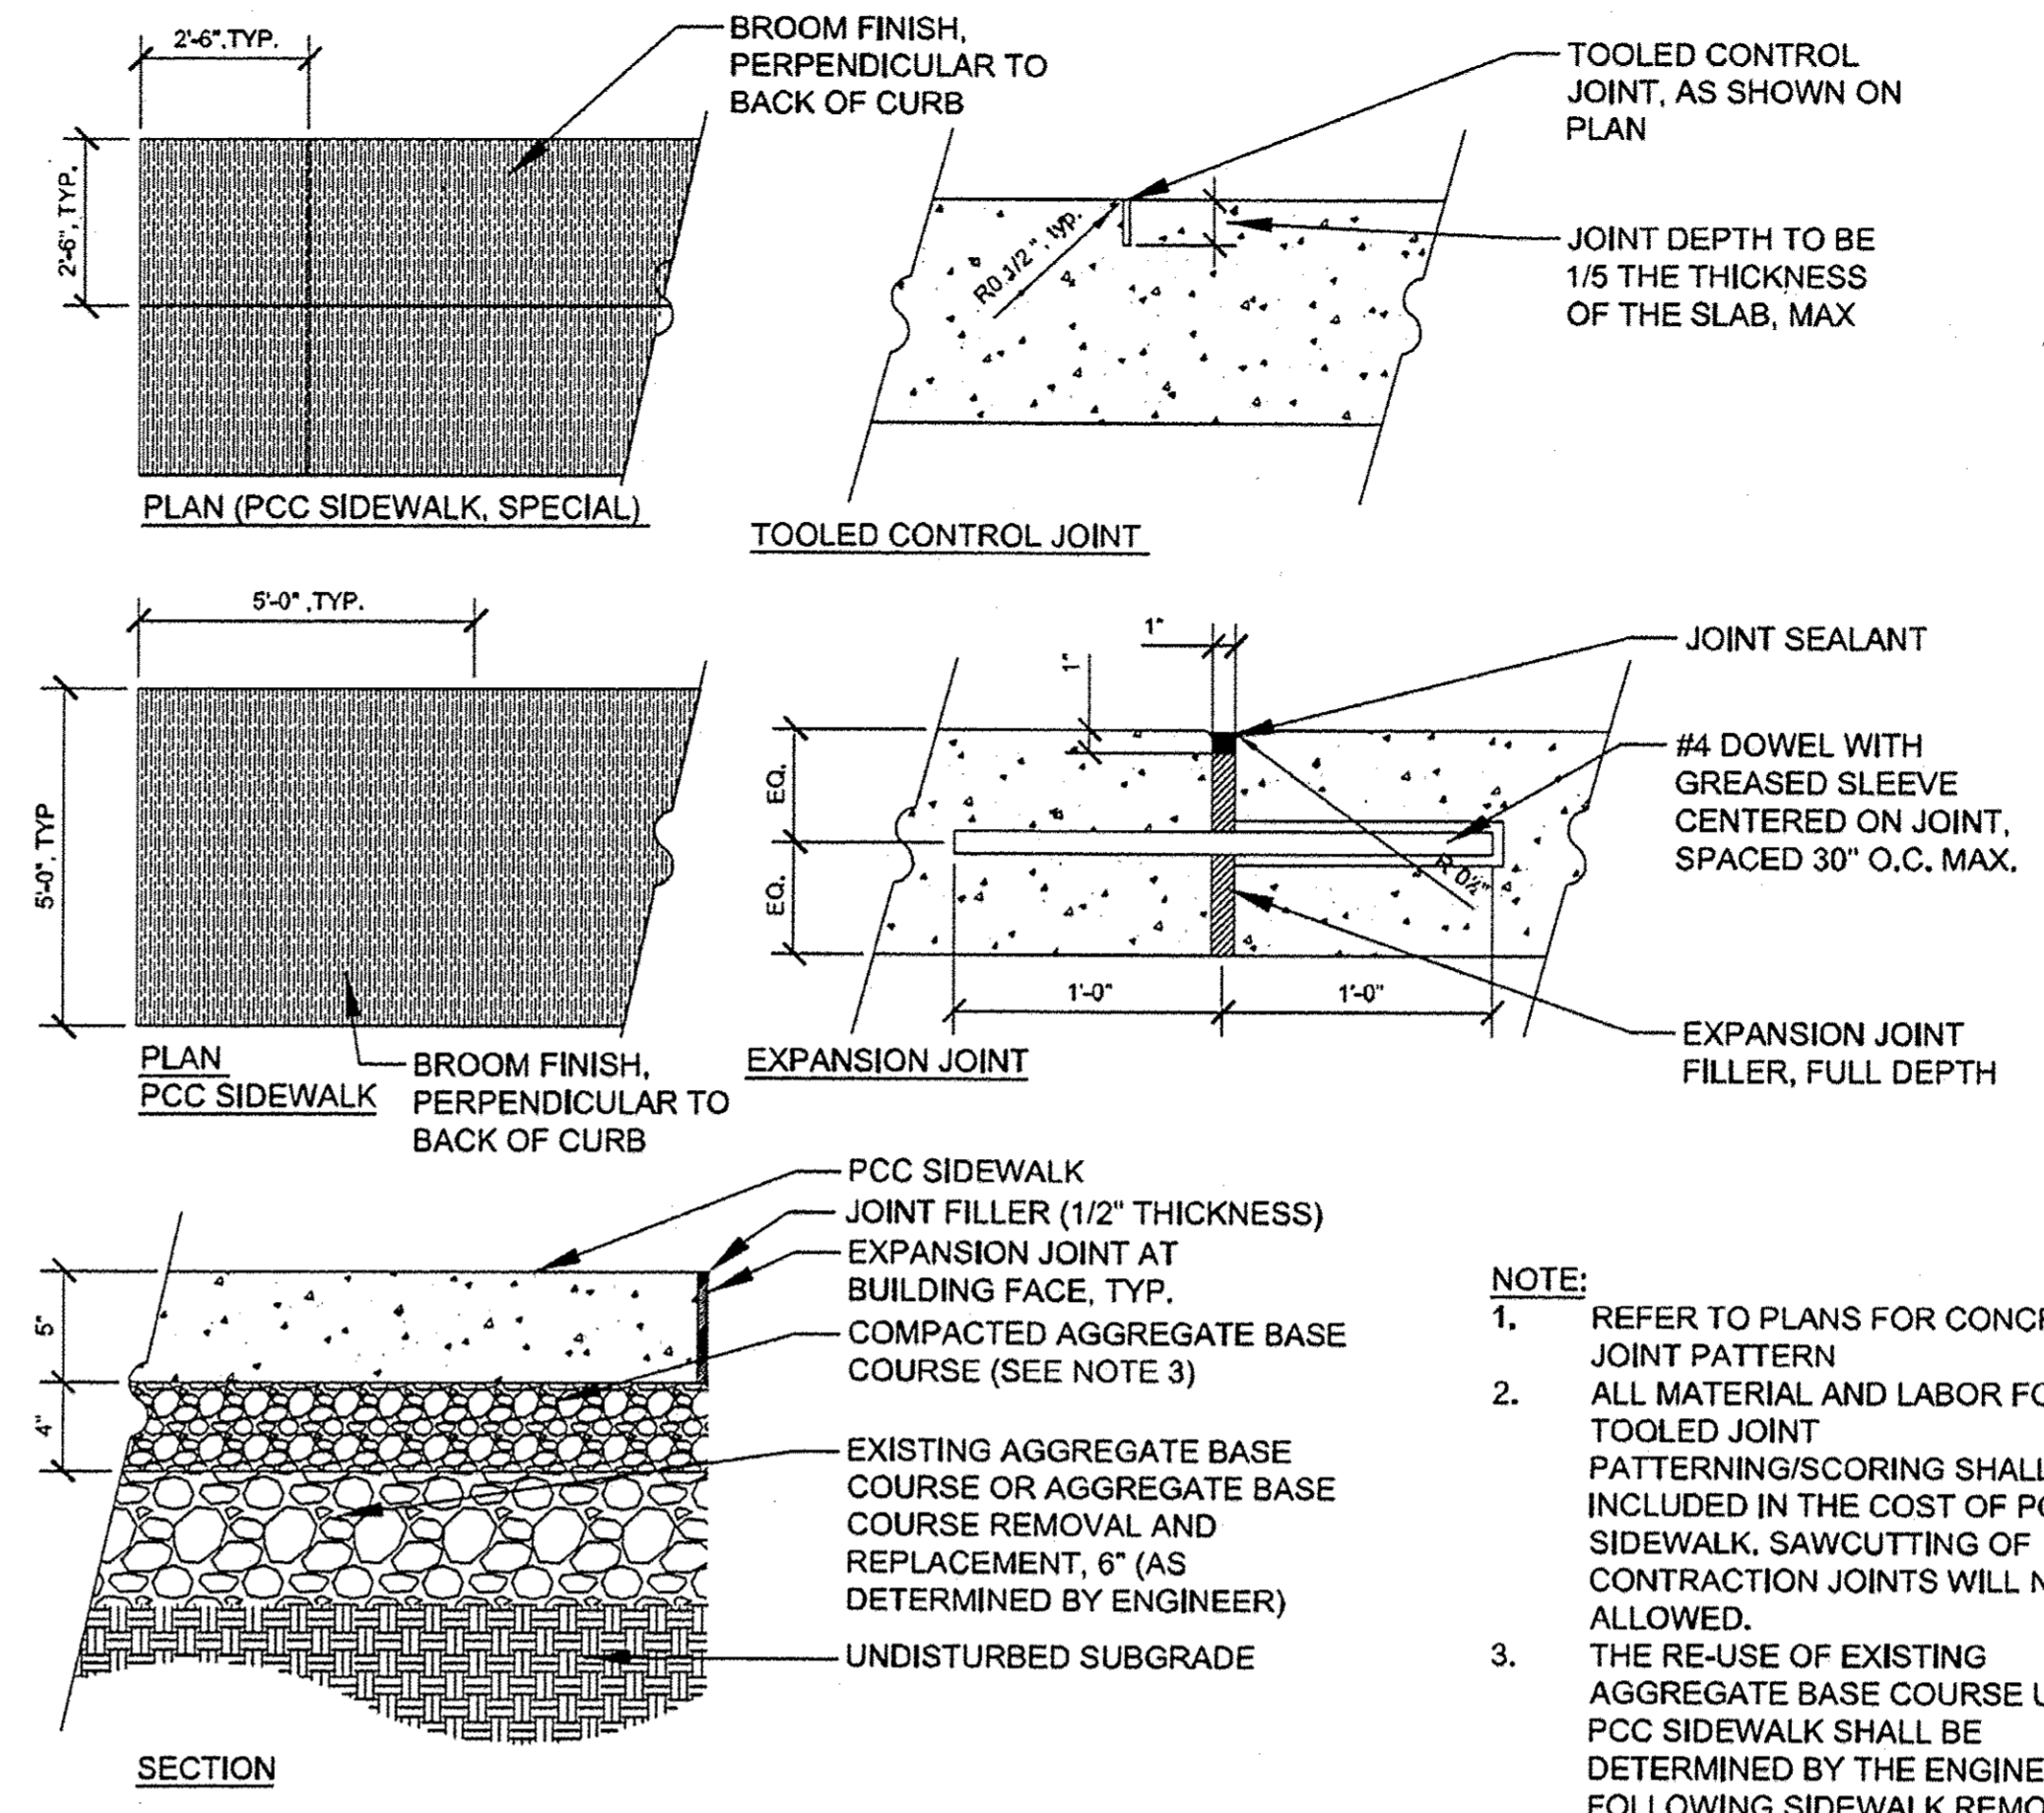


PCC SIDEWALK - 5 IN

- NOTE:**
- REFER TO PLANS FOR CONCRETE JOINT PATTERN
 - ALL MATERIAL AND LABOR FOR TOOLED JOINT PATTERNING/SCORING SHALL BE INCLUDED IN THE COST OF PCC SIDEWALK. SAWCUTTING OF CONTRACTION JOINTS WILL NOT BE ALLOWED.
 - THE RE-USE OF EXISTING AGGREGATE BASE COURSE UNDER PCC SIDEWALK SHALL BE DETERMINED BY THE ENGINEER FOLLOWING SIDEWALK REMOVAL.


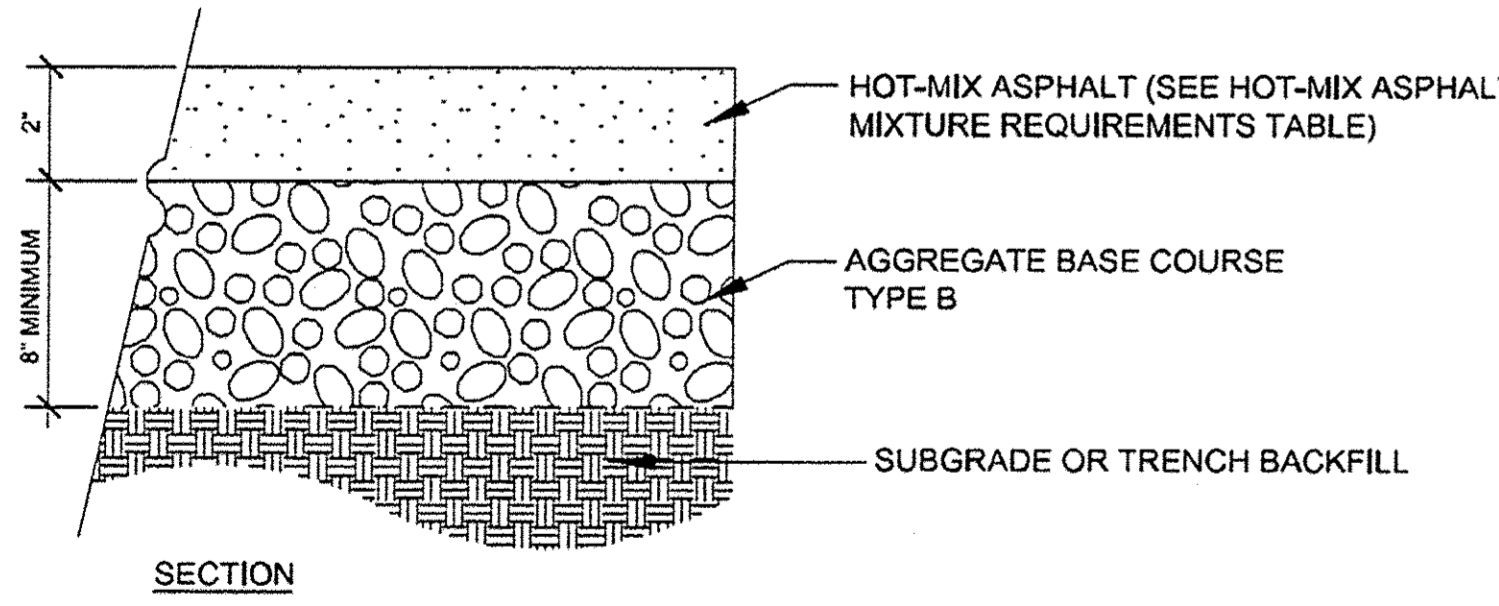


- NOTES:**
- AGGREGATE BASE COURSE SHALL BE INCLUDED IN THE COST OF TEMPORARY PAVEMENT.
 - REMOVAL OF TEMPORARY PAVEMENT, INCLUDING AGGREGATE BASE COURSE, WILL BE PAID FOR AT THE CONTRACT UNIT PRICE PER SQUARE YARD FOR PAVEMENT REMOVAL.

TEMPORARY PAVEMENT

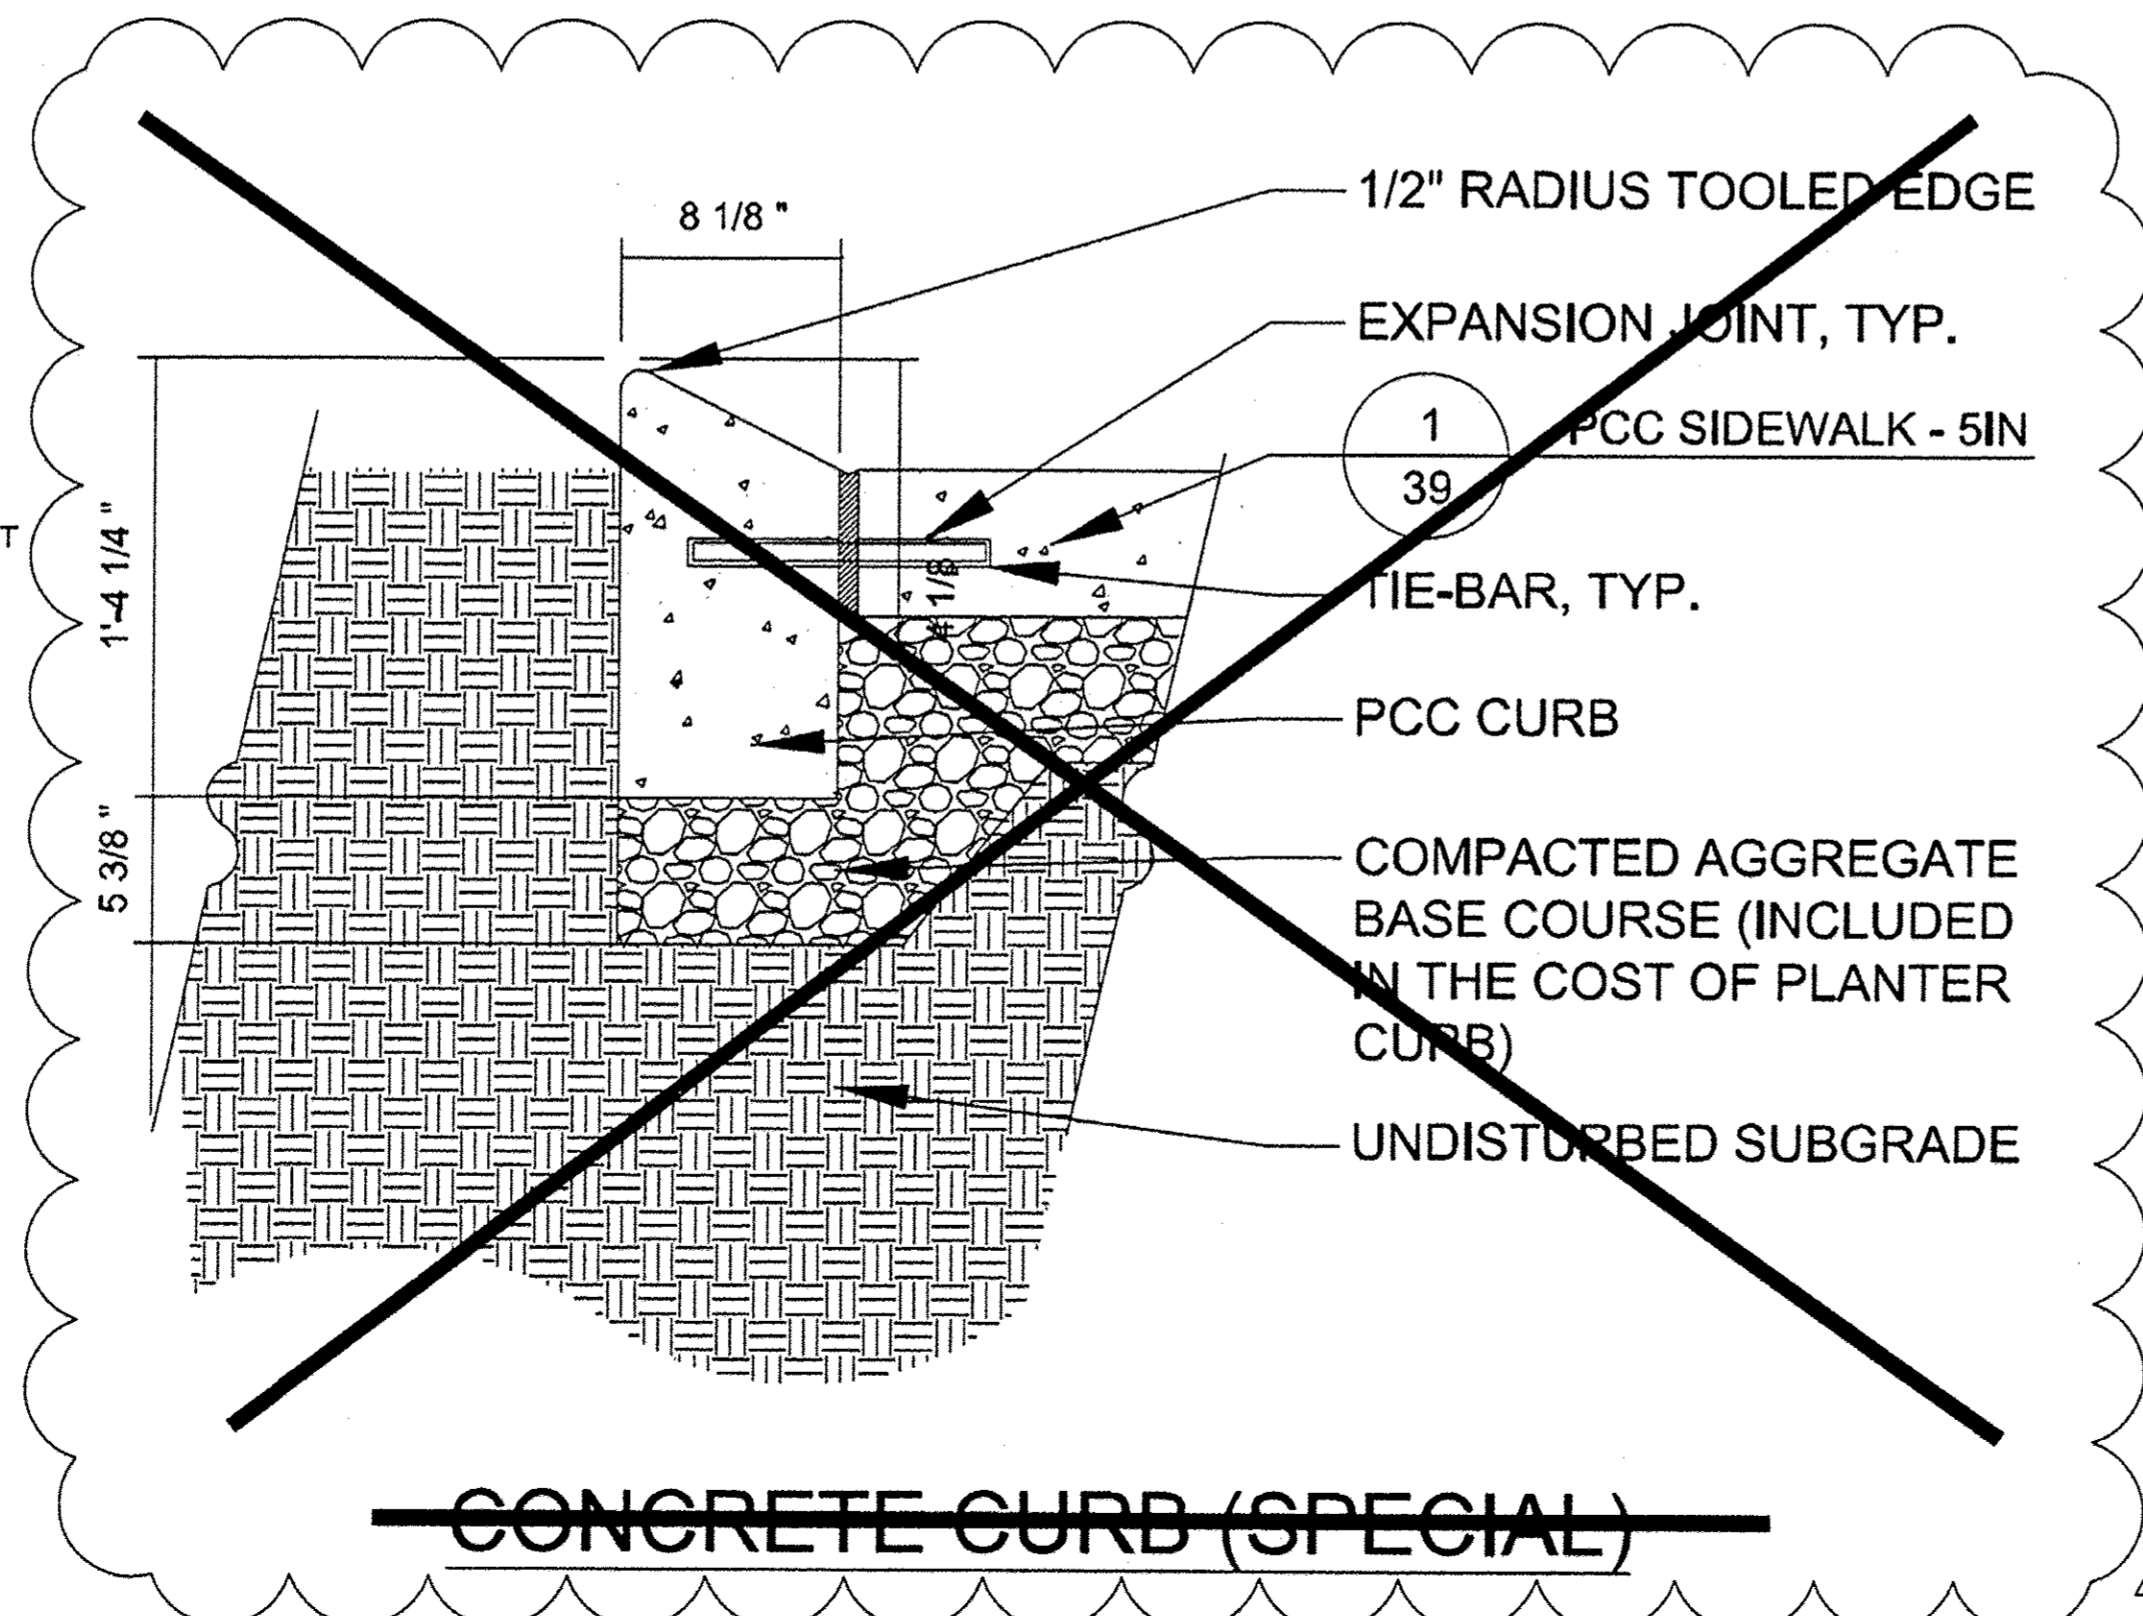

CONCRETE CURB (SPECIAL)

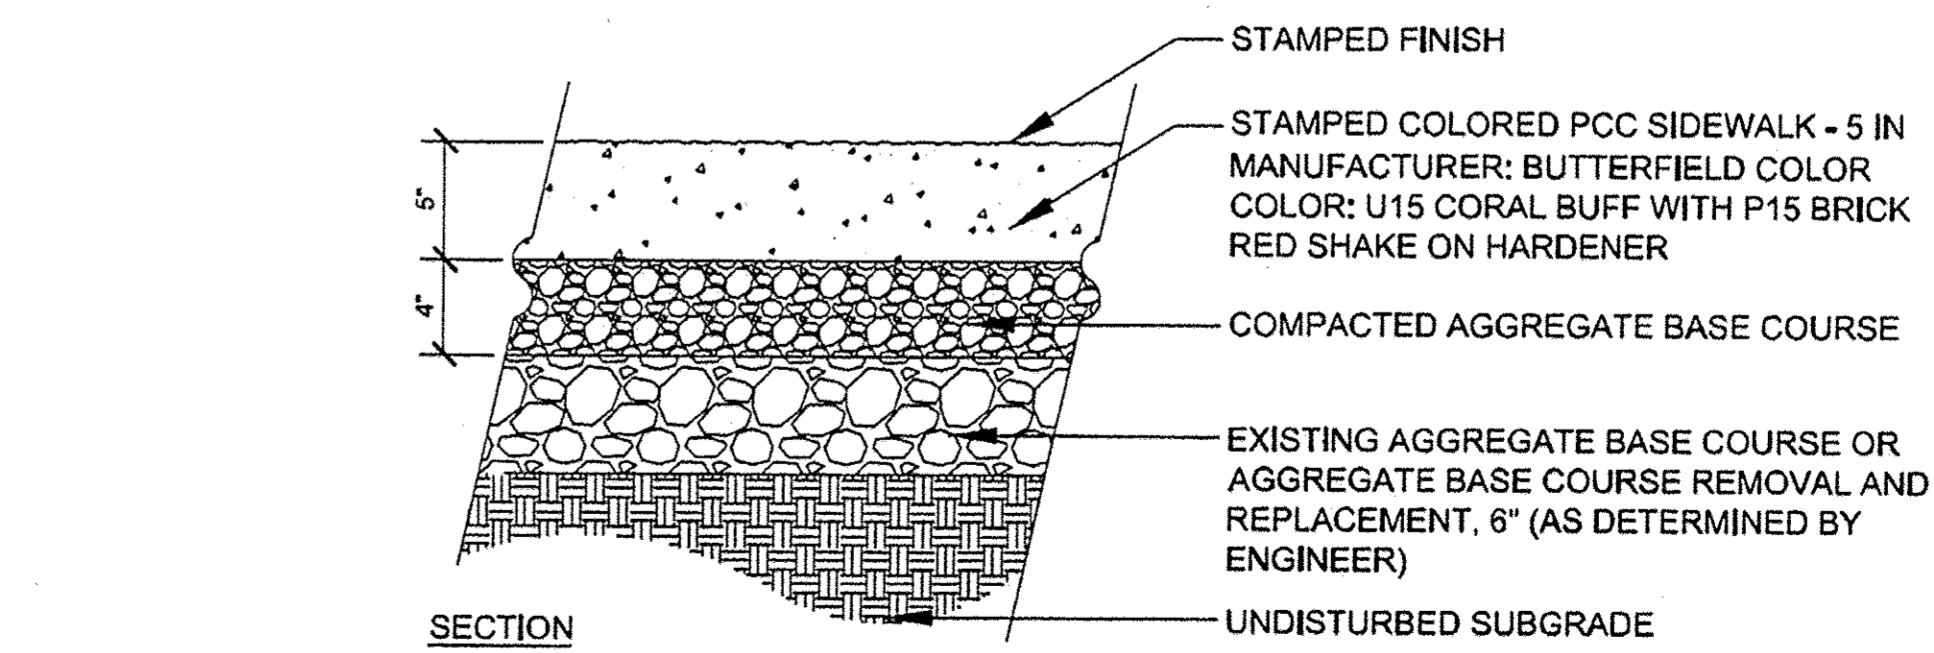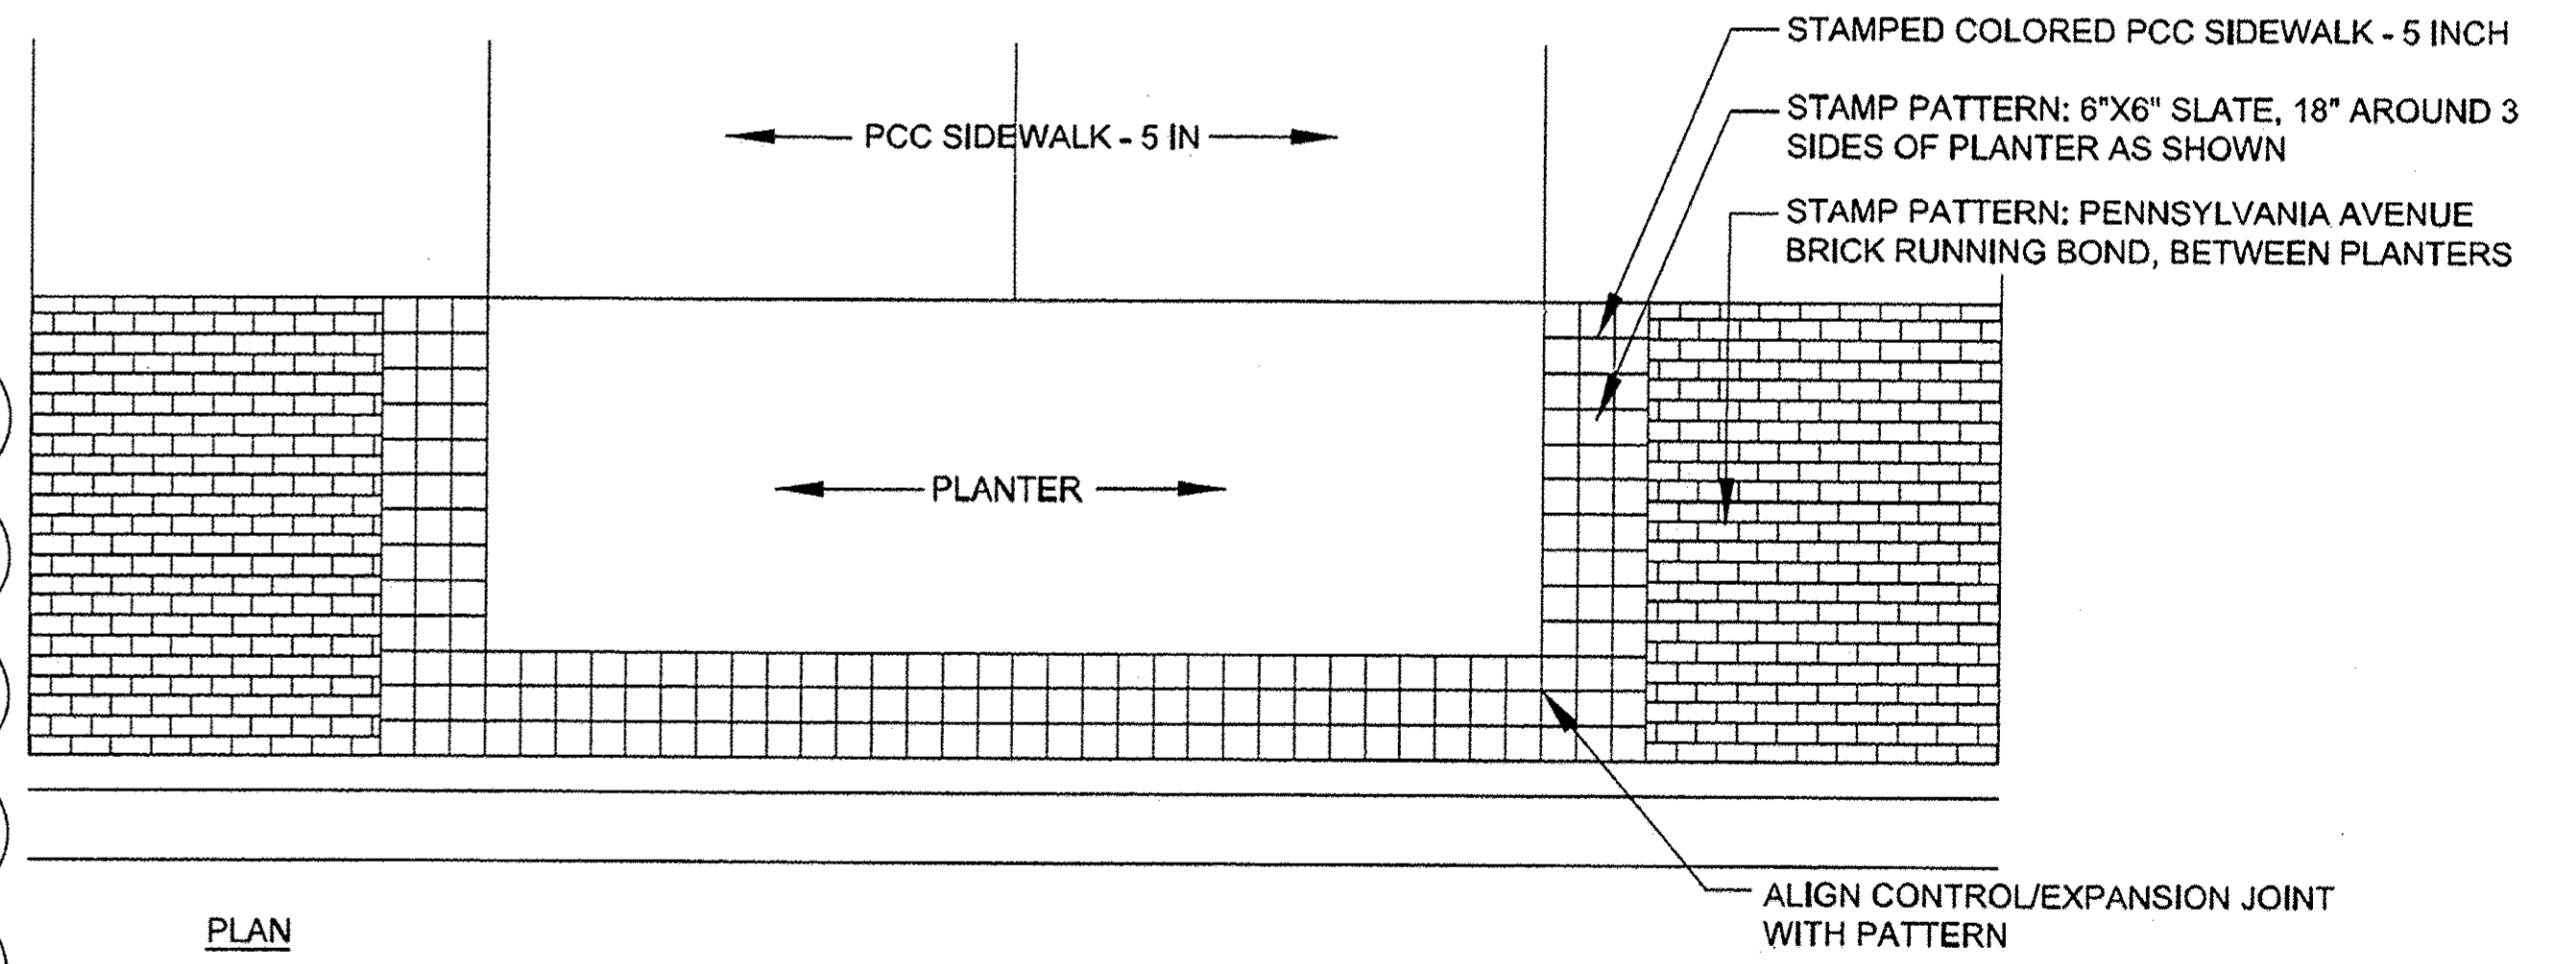

STAMPED COLORED PCC SIDEWALK - 5 IN

COPYRIGHT © 2016 BY BAXTER & WOODMAN, INC. STATE OF ILLINOIS - PROFESSIONAL DESIGN FIRM LICENSE NO. 184-00021 - EXPIRES 4/30/2017 7:22/2cc
 A:\pilot\150009-28\Drawings\Sheets\150009-28SHT_Misc_Details.dgn
 C:\ADDY\150009-28\Drawings\Sheets\150009-28SHT_Misc_Details.dgn
 12/9/2016 10:25:59 AM

BAXTER & WOODMAN PROFESSIONAL DESIGN FIRM	DESIGNED - JFM	REVISED - 02/09/2017	STATE OF ILLINOIS DEPARTMENT OF TRANSPORTATION		MISCELLANEOUS DETAILS		F.A.U. RTE.	SECTION	COUNTY	TOTAL SHEETS	SHEET NO.
	DRAWN - MAC	REVISED -			SCALE: NONE		1297	15-00192-00-R5	COOK	96	87
	CHECKED - JCC	REVISED -			STA. TO STA.		FED. ROAD DIST. NO.		ILLINOIS FED. AID PROJECT		
	DATE - 12/05/2016	FILE - 150009-28SHT_Misc_Details.dgn							CONTRACT NO. 61D32		