


ALL DIMENSIONS IN METERS EXCEPT PAY ITEMS AND UNLESS NOTED OTHERWISE

F.A.I. RTE.	SECTION	COUNTY	TOTAL SHEETS	SHEET NO.
80/94	2626.2-R-1	COOK	452	13
STA.	TO STA.			
FED. ROAD DIST. NO.	ILLINOIS	FED. AID PROJECT		
CONTRACT NO. 62113		INDOT DES. NO. 0100987		

KINGERY-BORMAN CONTRACT NUMBER 62113

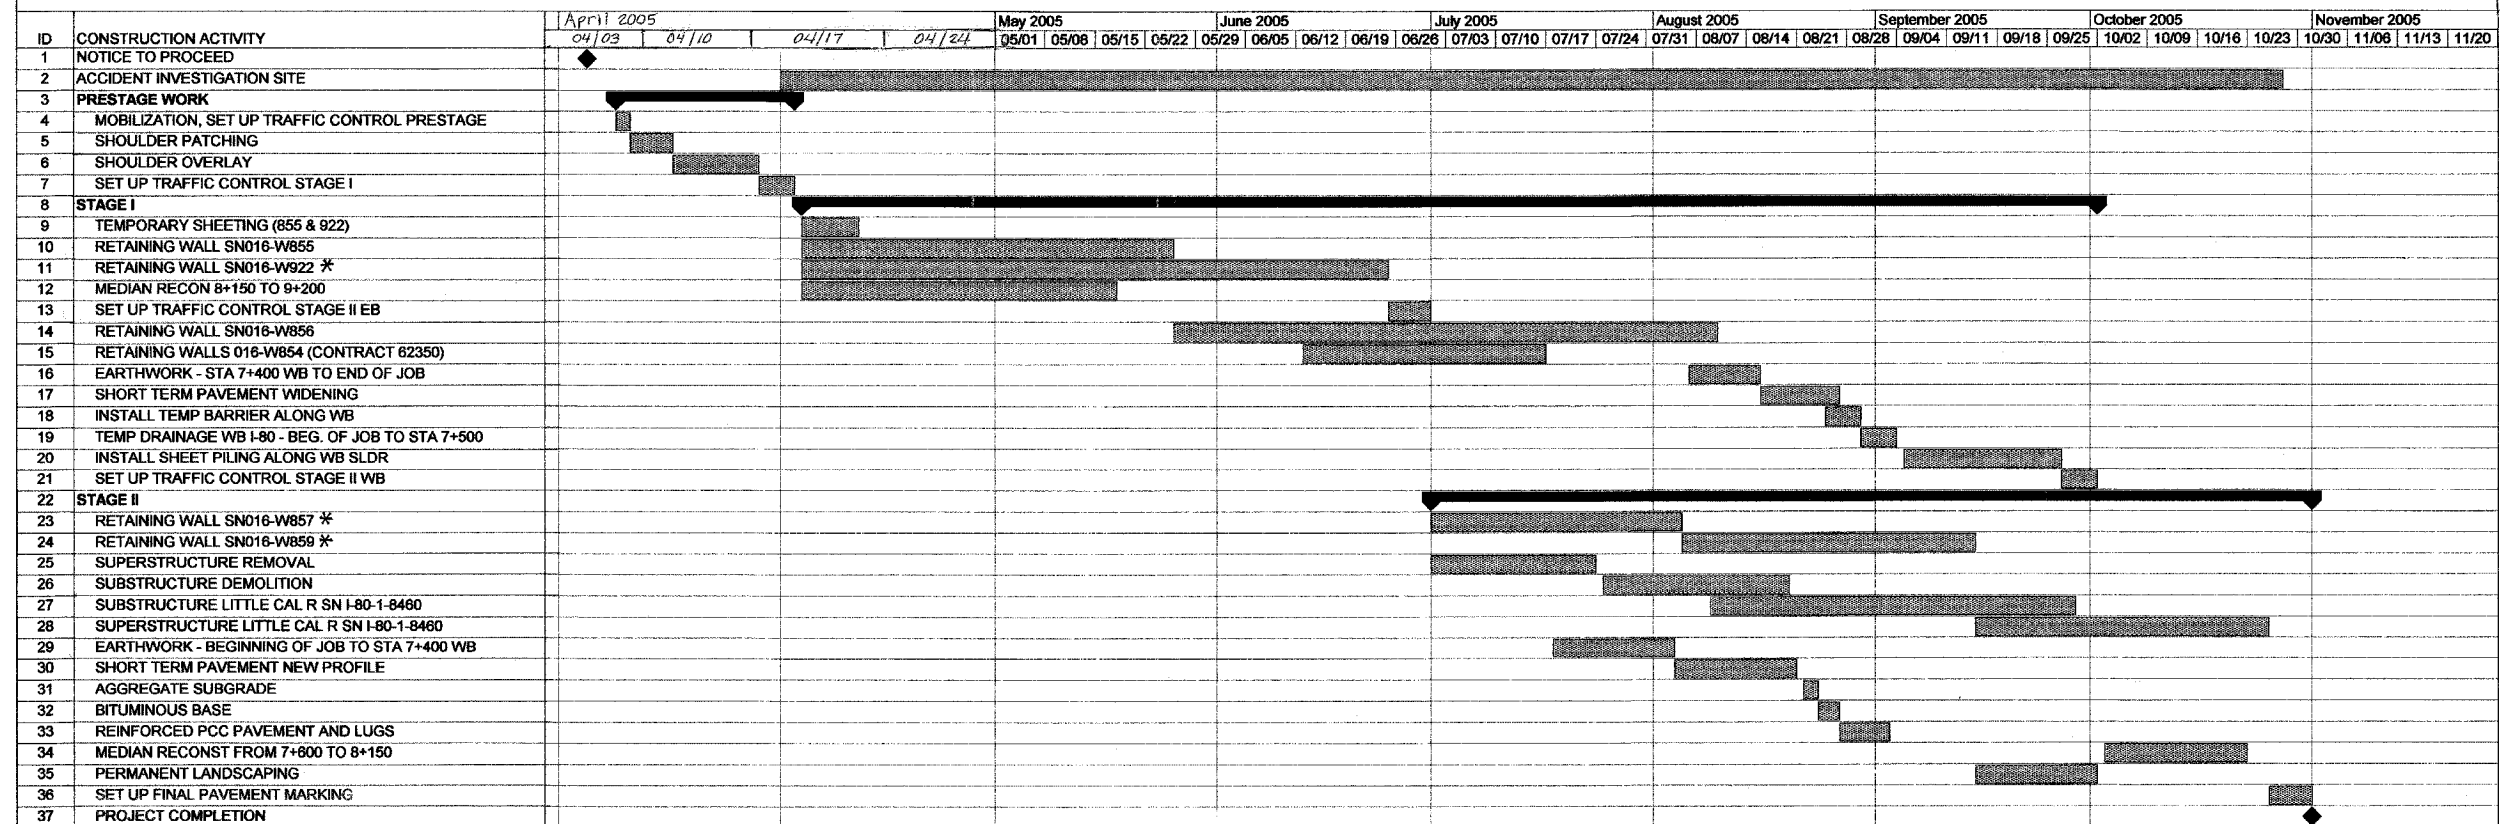

* IN ACCORDANCE WITH THE SPECIAL PROVISIONS, THE CONTRACTOR WILL BE ALLOWED TO COMPLETE RETAINING WALL CONSTRUCTION OF WALLS 016-W922, 016-W857, 016-W859 AND ASSOCIATED RESTORATION WORK FOR THESE WALLS WITHIN 90 CONSECUTIVE CALANDAR DAYS AFTER THE COMPLETION DATE FOR OPENING THE ROADWAY TO TRAFFIC.

SUGGESTED SCHEDULE

REVISIONS	
NAME	DATE

ILLINOIS DEPARTMENT OF TRANSPORTATION
 I-80/94/US 6
 KINGERY-BORMAN EXPRESSWAY
 BURNHAM ROAD TO US 41
SUGGESTED PROJECT SCHEDULE
SHEET 1 OF 1

SCALE NTS
 DATE 07/04

DRAWN BY ACE/CAD
 CHECKED BY TAE

AMERICAN
 CONSULTING ENGINEERS

Rev.