
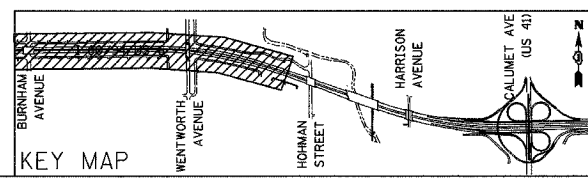
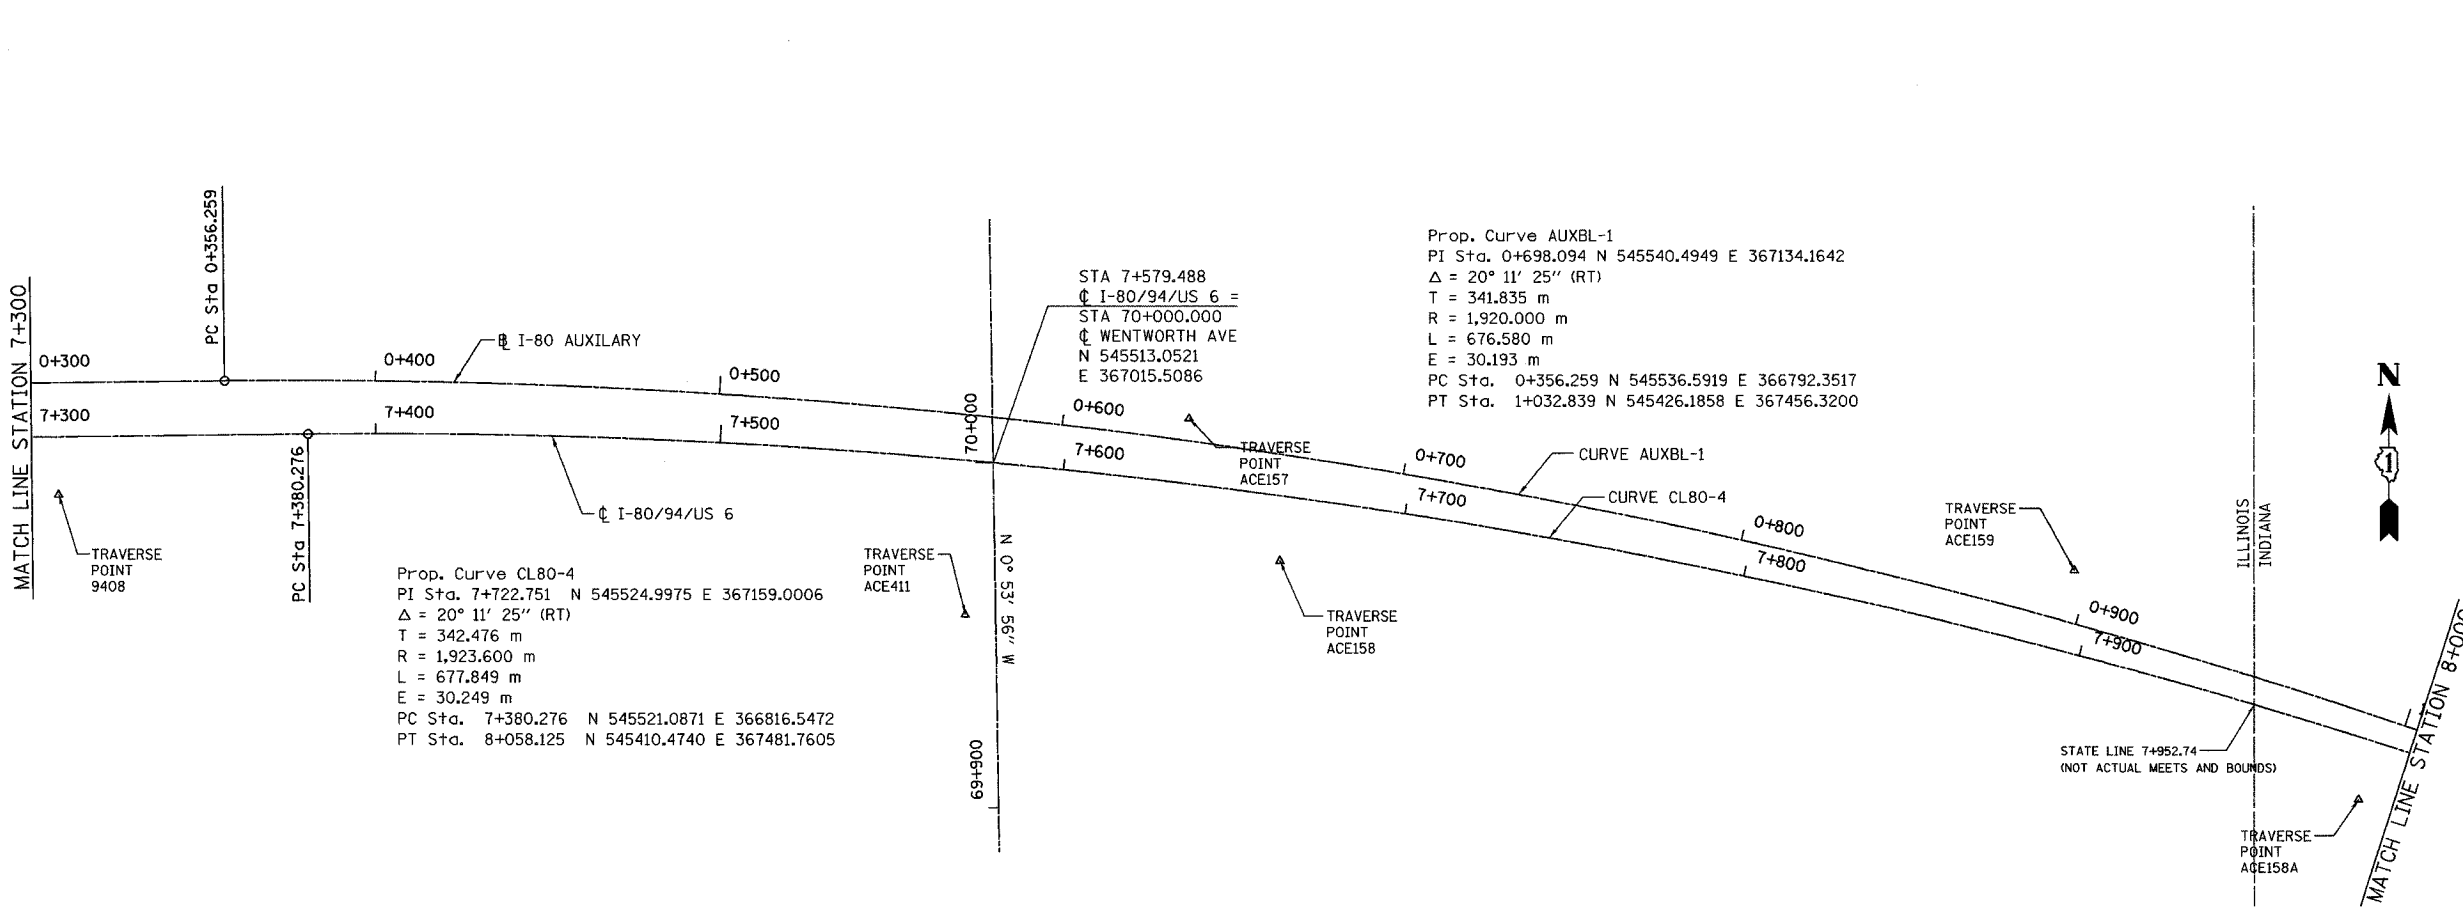


F.A.T. RTE.	SECTION	COUNTY	TOTAL SHEETS	SHEET NO.
80/94	2626.2-R-1	COOK	452	23
STA.		TO STA.		
FED. ROAD DIST. NO.		ILLINOIS FED. AID PROJECT		
CONTRACT NO. 62113		INDOT DES. NO. 0100987		

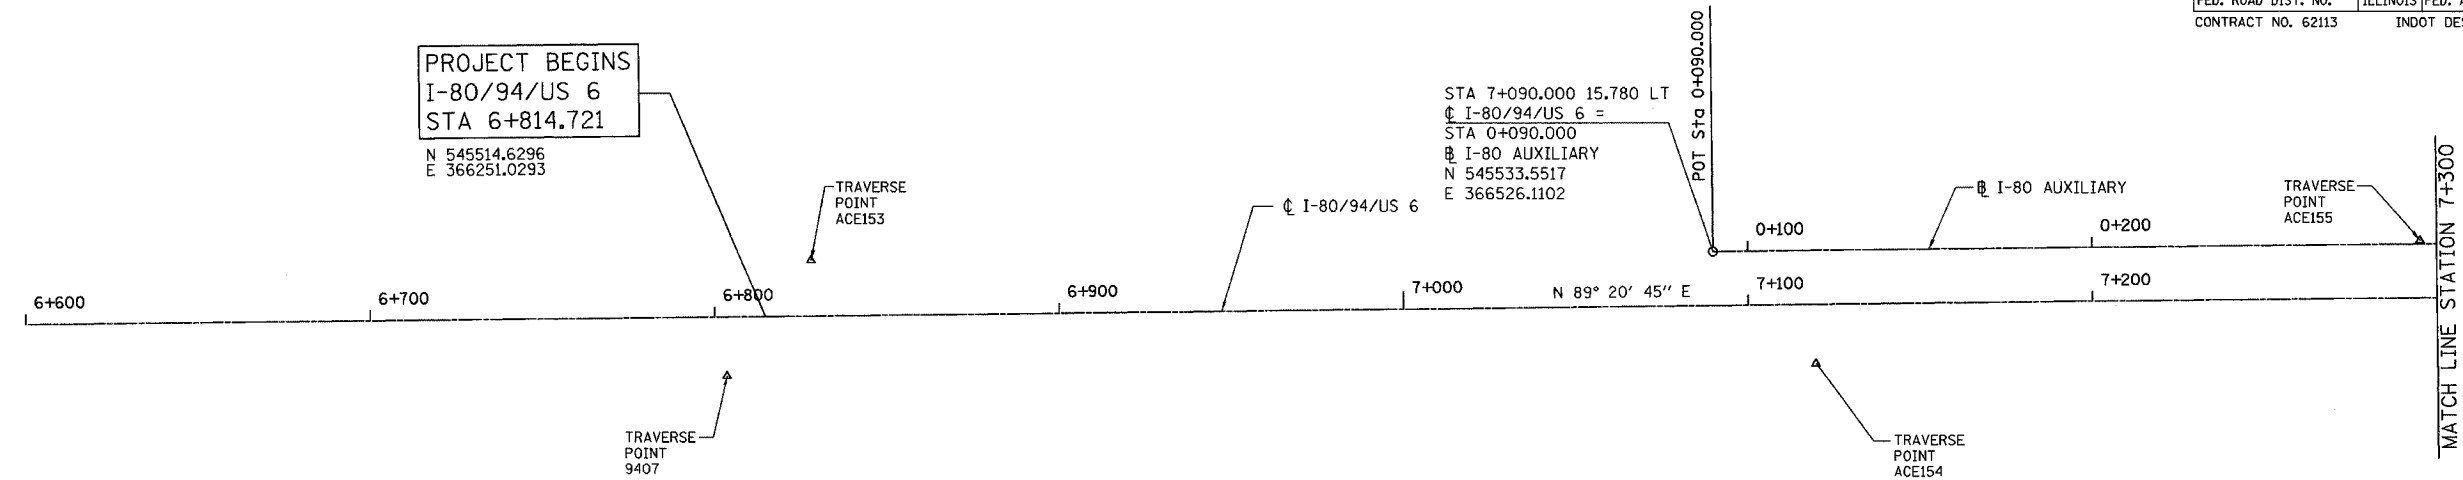

REVISIONS	
NAME	DATE

ILLINOIS DEPARTMENT OF TRANSPORTATION
 I-80/94/US 6
 KINGERY-BORMAN EXPRESSWAY
 BURNHAM ROAD TO US 41
ALIGNMENT PLAN
 I-80 /94 /US 6
 STA. 6 + 814.721 TO STA. 8 + 000
 SCALE 1:1000 DRAWN BY ACE/CAD
 DATE 07/04 CHECKED BY TAE