



F.A.I. RTE.	SECTION	COUNTY	TOTAL SHEETS	SHEET NO.
80/94	2626.2-R-1	COOK	452	26
STA.	TO STA.			
FED. ROAD DIST. NO.	ILLINOIS FED. AID PROJECT			
CONTRACT NO. 62113	INDOT DES. NO. 0100987			

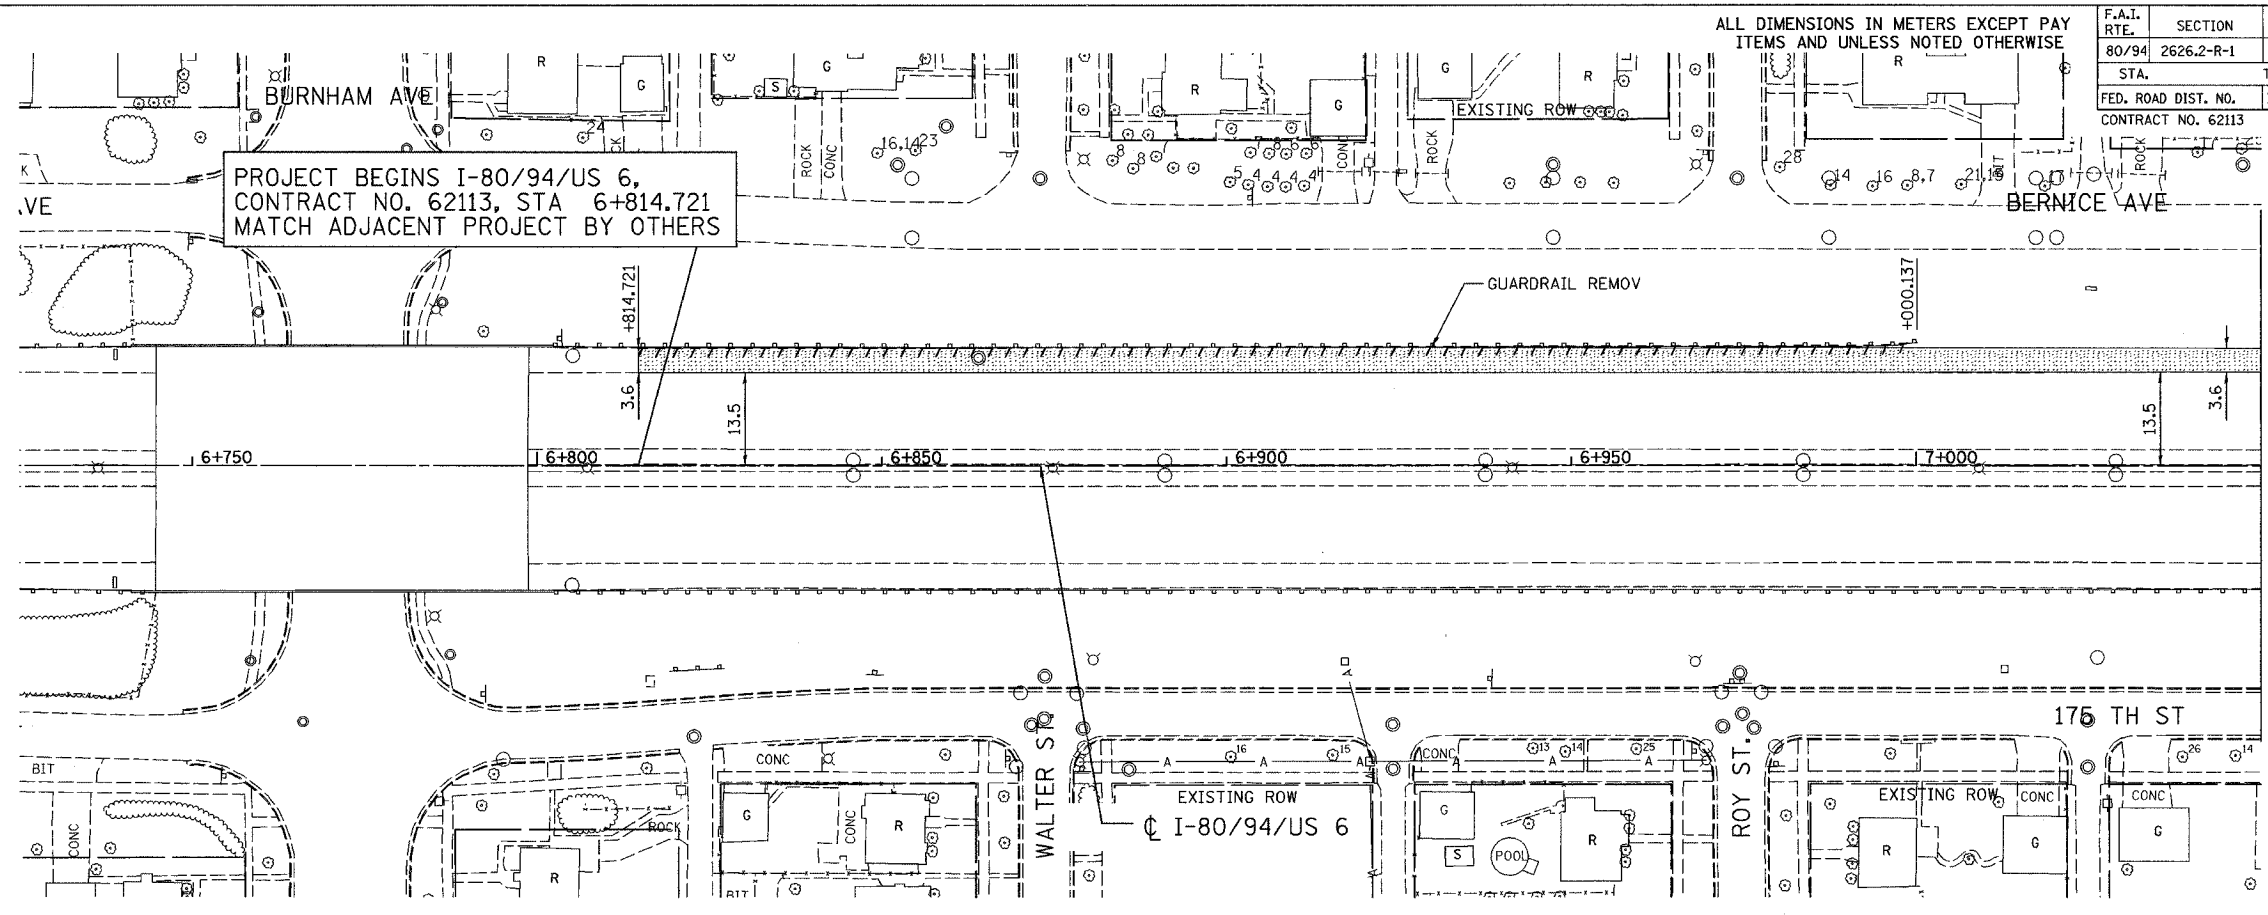

PROJECT BEGINS I-80/94/US 6,
CONTRACT NO. 62113, STA 6+814.721
MATCH ADJACENT PROJECT BY OTHERS

MATCH LINE STATION 7+050

EXISTING

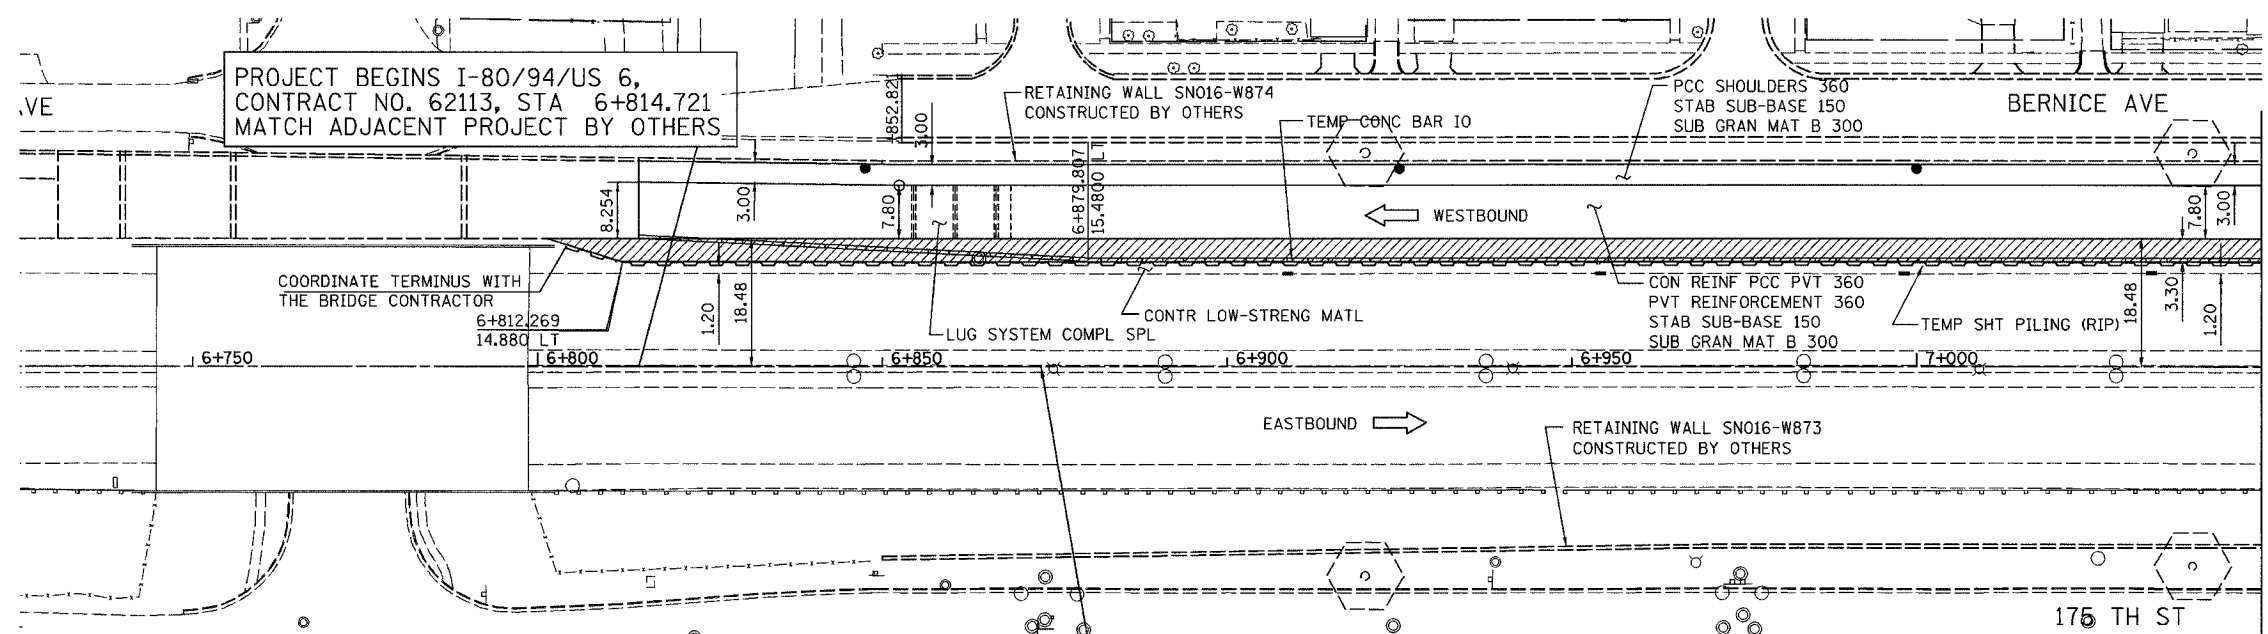


PROJECT BEGINS I-80/94/US 6,
CONTRACT NO. 62113, STA 6+814.721
MATCH ADJACENT PROJECT BY OTHERS

MATCH LINE STATION 7+050

PROPOSED

- LEGEND:**
- PAVED SHLD REMOVAL
 - BIT SURF REM 95
 - BIT SURF REM VAR DP
 - LIGHT POLE REMOVAL (BY OTHERS)
 - SHORT-TRM PAVT SUP FD
 - P BCSC SUPER "F" N105 BCSC SUP IL-19.0 N105
 - FUTURE LIGHT POLE (BY OTHERS)
 - TEMPORARY LIGHT POLE (BY OTHERS)

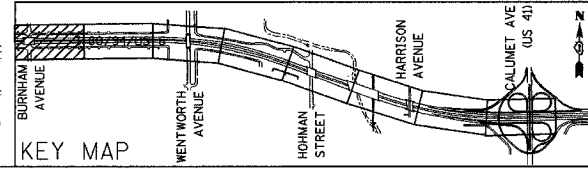

REVISIONS	
NAME	DATE

ILLINOIS DEPARTMENT OF TRANSPORTATION
I-80/94/US 6
KINGERY-BORMAN EXPRESSWAY
BURNHAM ROAD TO US 41
EXISTING AND PROPOSED PLAN

STA. 6 + 814.721 TO STA. 7 + 050

SCALE 1:500
DATE 07/04

DRAWN BY ACE/CAD
CHECKED BY TAE