


F.A.I. RTE.	SECTION	COUNTY	TOTAL SHEETS	SHEET NO.
80/94	2626.2-R-1	COOK	452	36
STA.	TO STA.			
FED. ROAD DIST. NO.	ILLINOIS	FED. AID PROJECT		
CONTRACT NO. 62113	INDOT DES. NO. 0100987			

FINAL SURVEY PLOTTED	BY	DATE
NOTE BOOK TEMPLATE AREAS CHECKED		
NO.		

ORIGINAL SURVEY PLOTTED	BY	DATE
NOTE BOOK TEMPLATE AREAS CHECKED		
NO.		

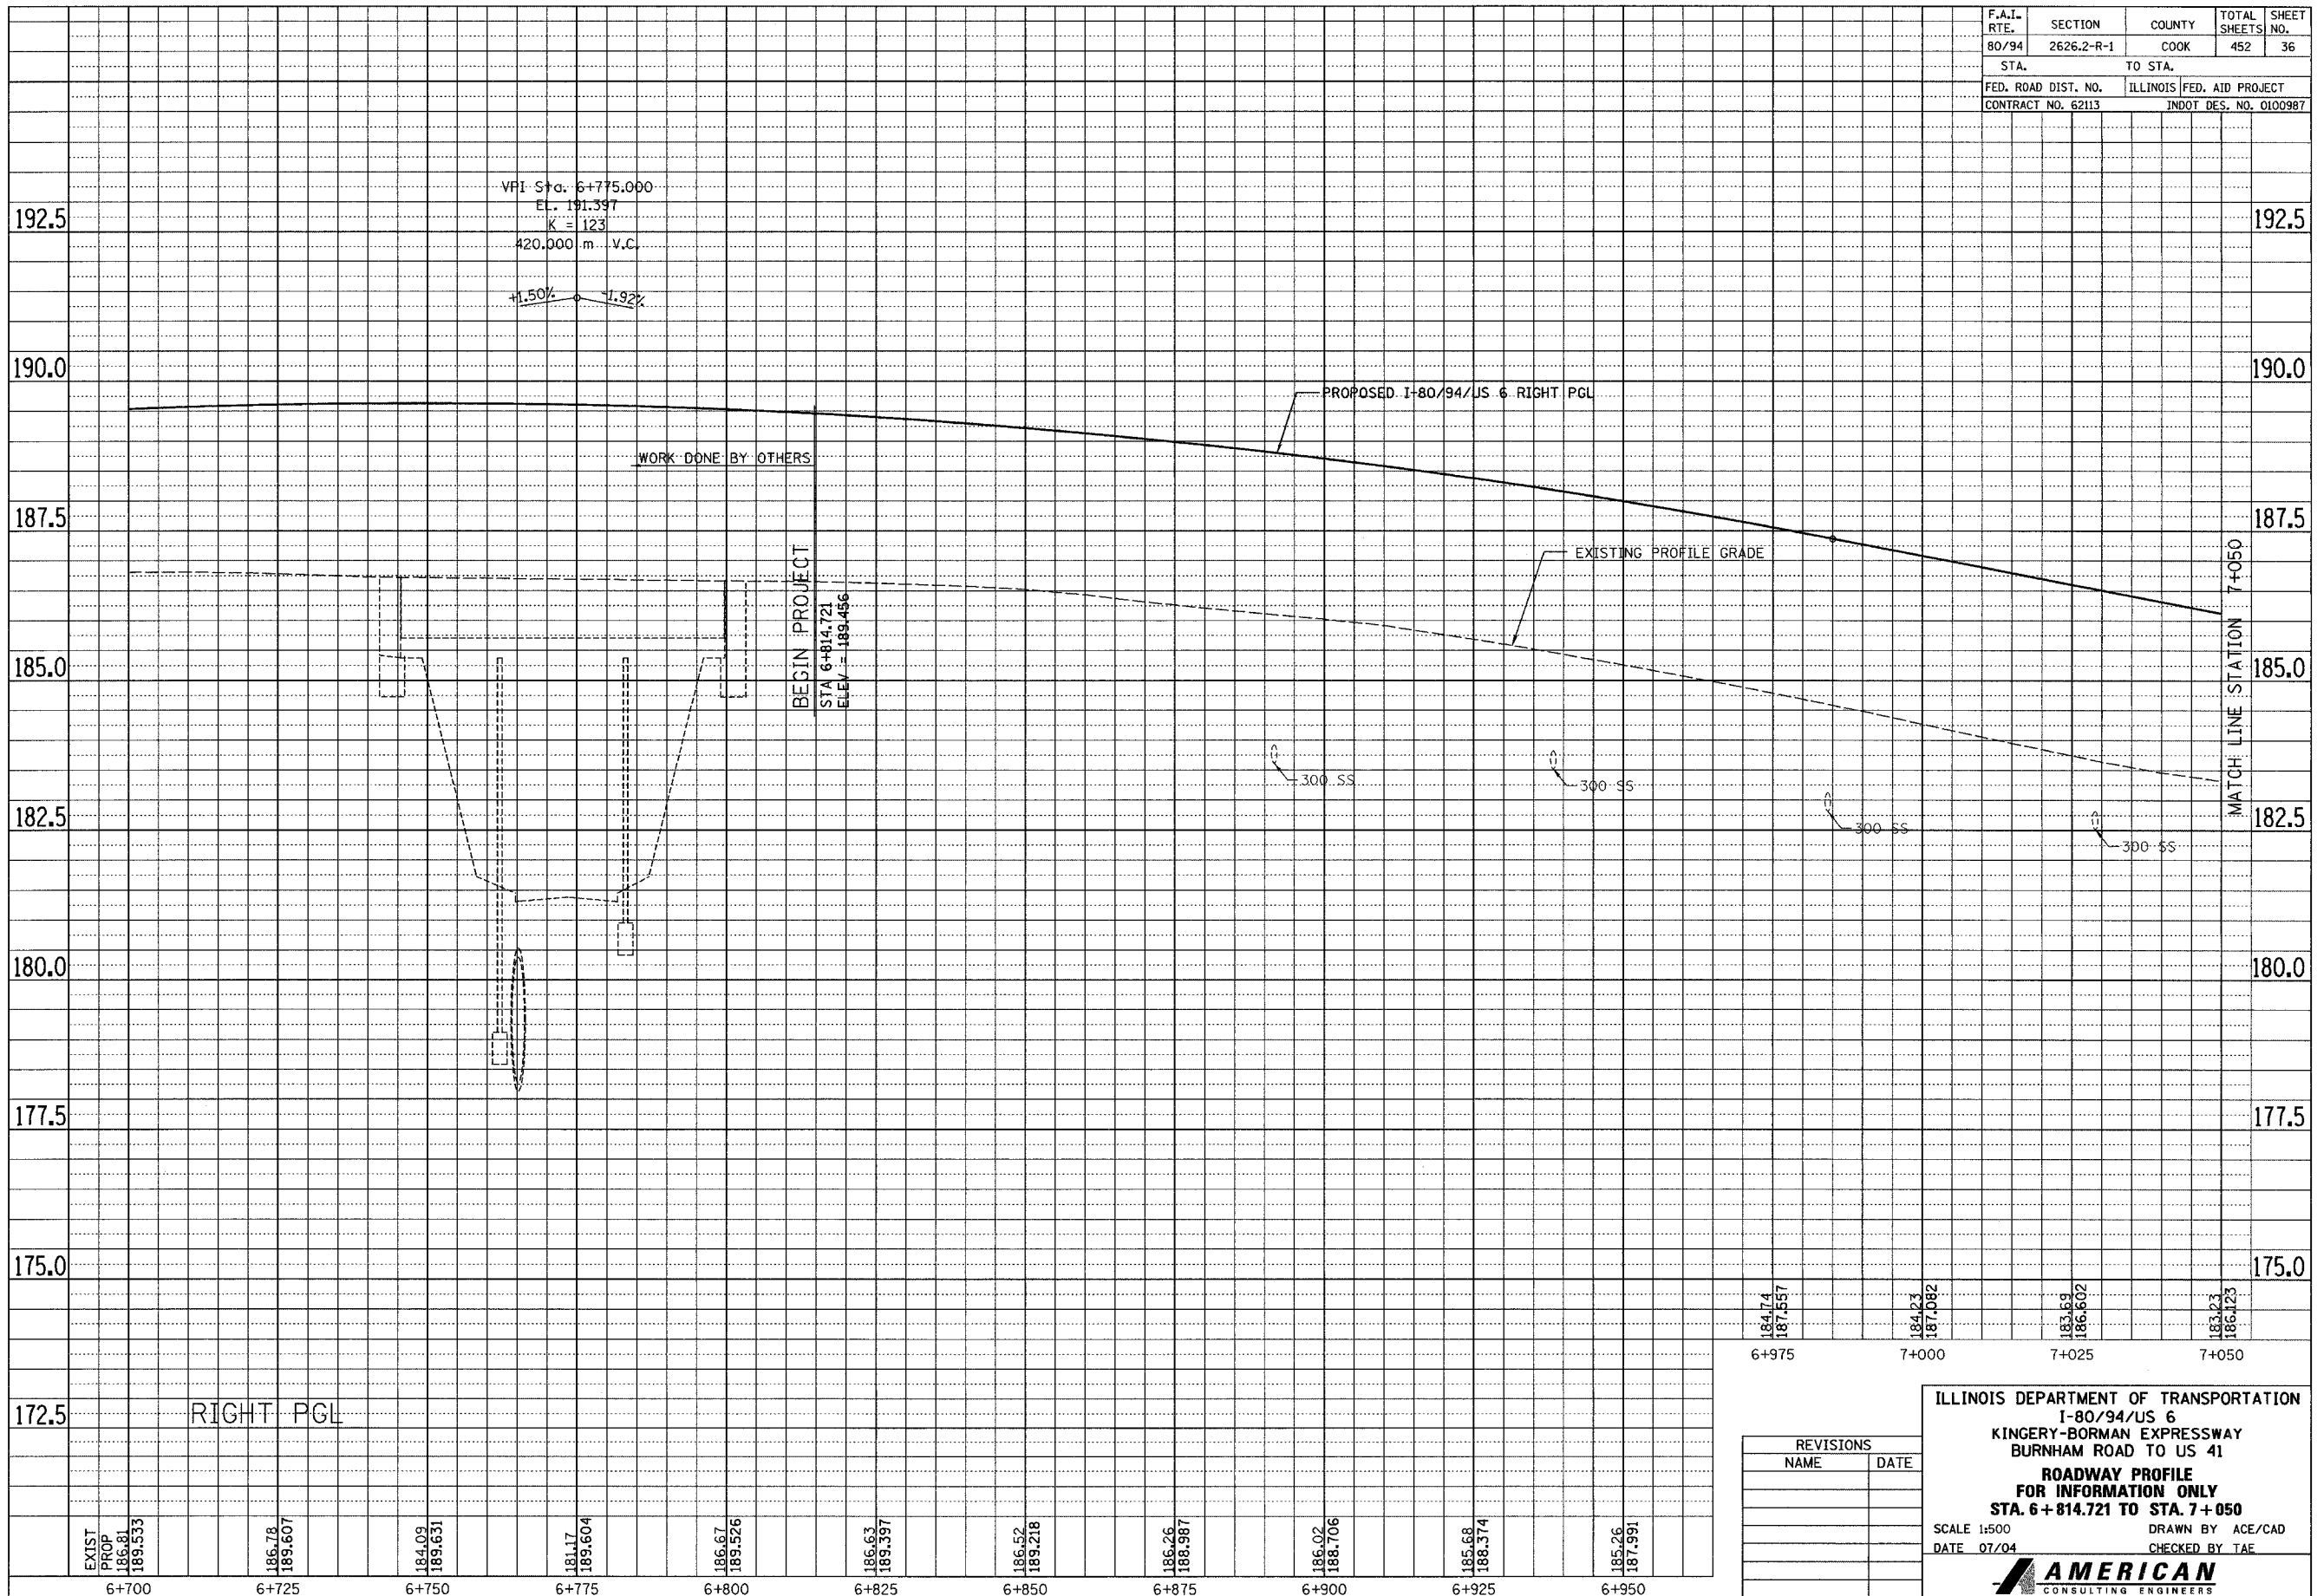

184.74	187.557	184.23	187.982	183.59	186.602	183.23	185.123
6+975	7+000	7+025	7+050				

REVISIONS	
NAME	DATE

ILLINOIS DEPARTMENT OF TRANSPORTATION  
 I-80/94/US 6  
 KINGERY-BORMAN EXPRESSWAY  
 BURNHAM ROAD TO US 41  
**ROADWAY PROFILE**  
**FOR INFORMATION ONLY**  
 STA. 6 + 814.721 TO STA. 7 + 050  
 SCALE 1:500      DRAWN BY ACE/CAD  
 DATE 07/04      CHECKED BY TAE

**AMERICAN**  
 CONSULTING ENGINEERS