


| | | | | |
|---------------------|------------------------|------------------|--------------|-----------|
| F.A.I. RTE. | SECTION | COUNTY | TOTAL SHEETS | SHEET NO. |
| 80/94 | 2626.2-R-1 | COOK | 452 | 39 |
| STA. | TO STA. | | | |
| FED. ROAD DIST. NO. | ILLINOIS | FED. AID PROJECT | | |
| CONTRACT NO. 62113 | INDOT DES. NO. 0100987 | | | |

| | | |
|----------------------------------|----|------|
| FINAL SURVEY PLOTTED | BY | DATE |
| NO. _____ | | |
| NOTE BOOK TEMPLATE AREAS CHECKED | | |
| NO. _____ | | |

| | | |
|----------------------------------|----|------|
| ORIGINAL SURVEY PLOTTED | BY | DATE |
| NO. _____ | | |
| NOTE BOOK TEMPLATE AREAS CHECKED | | |
| NO. _____ | | |

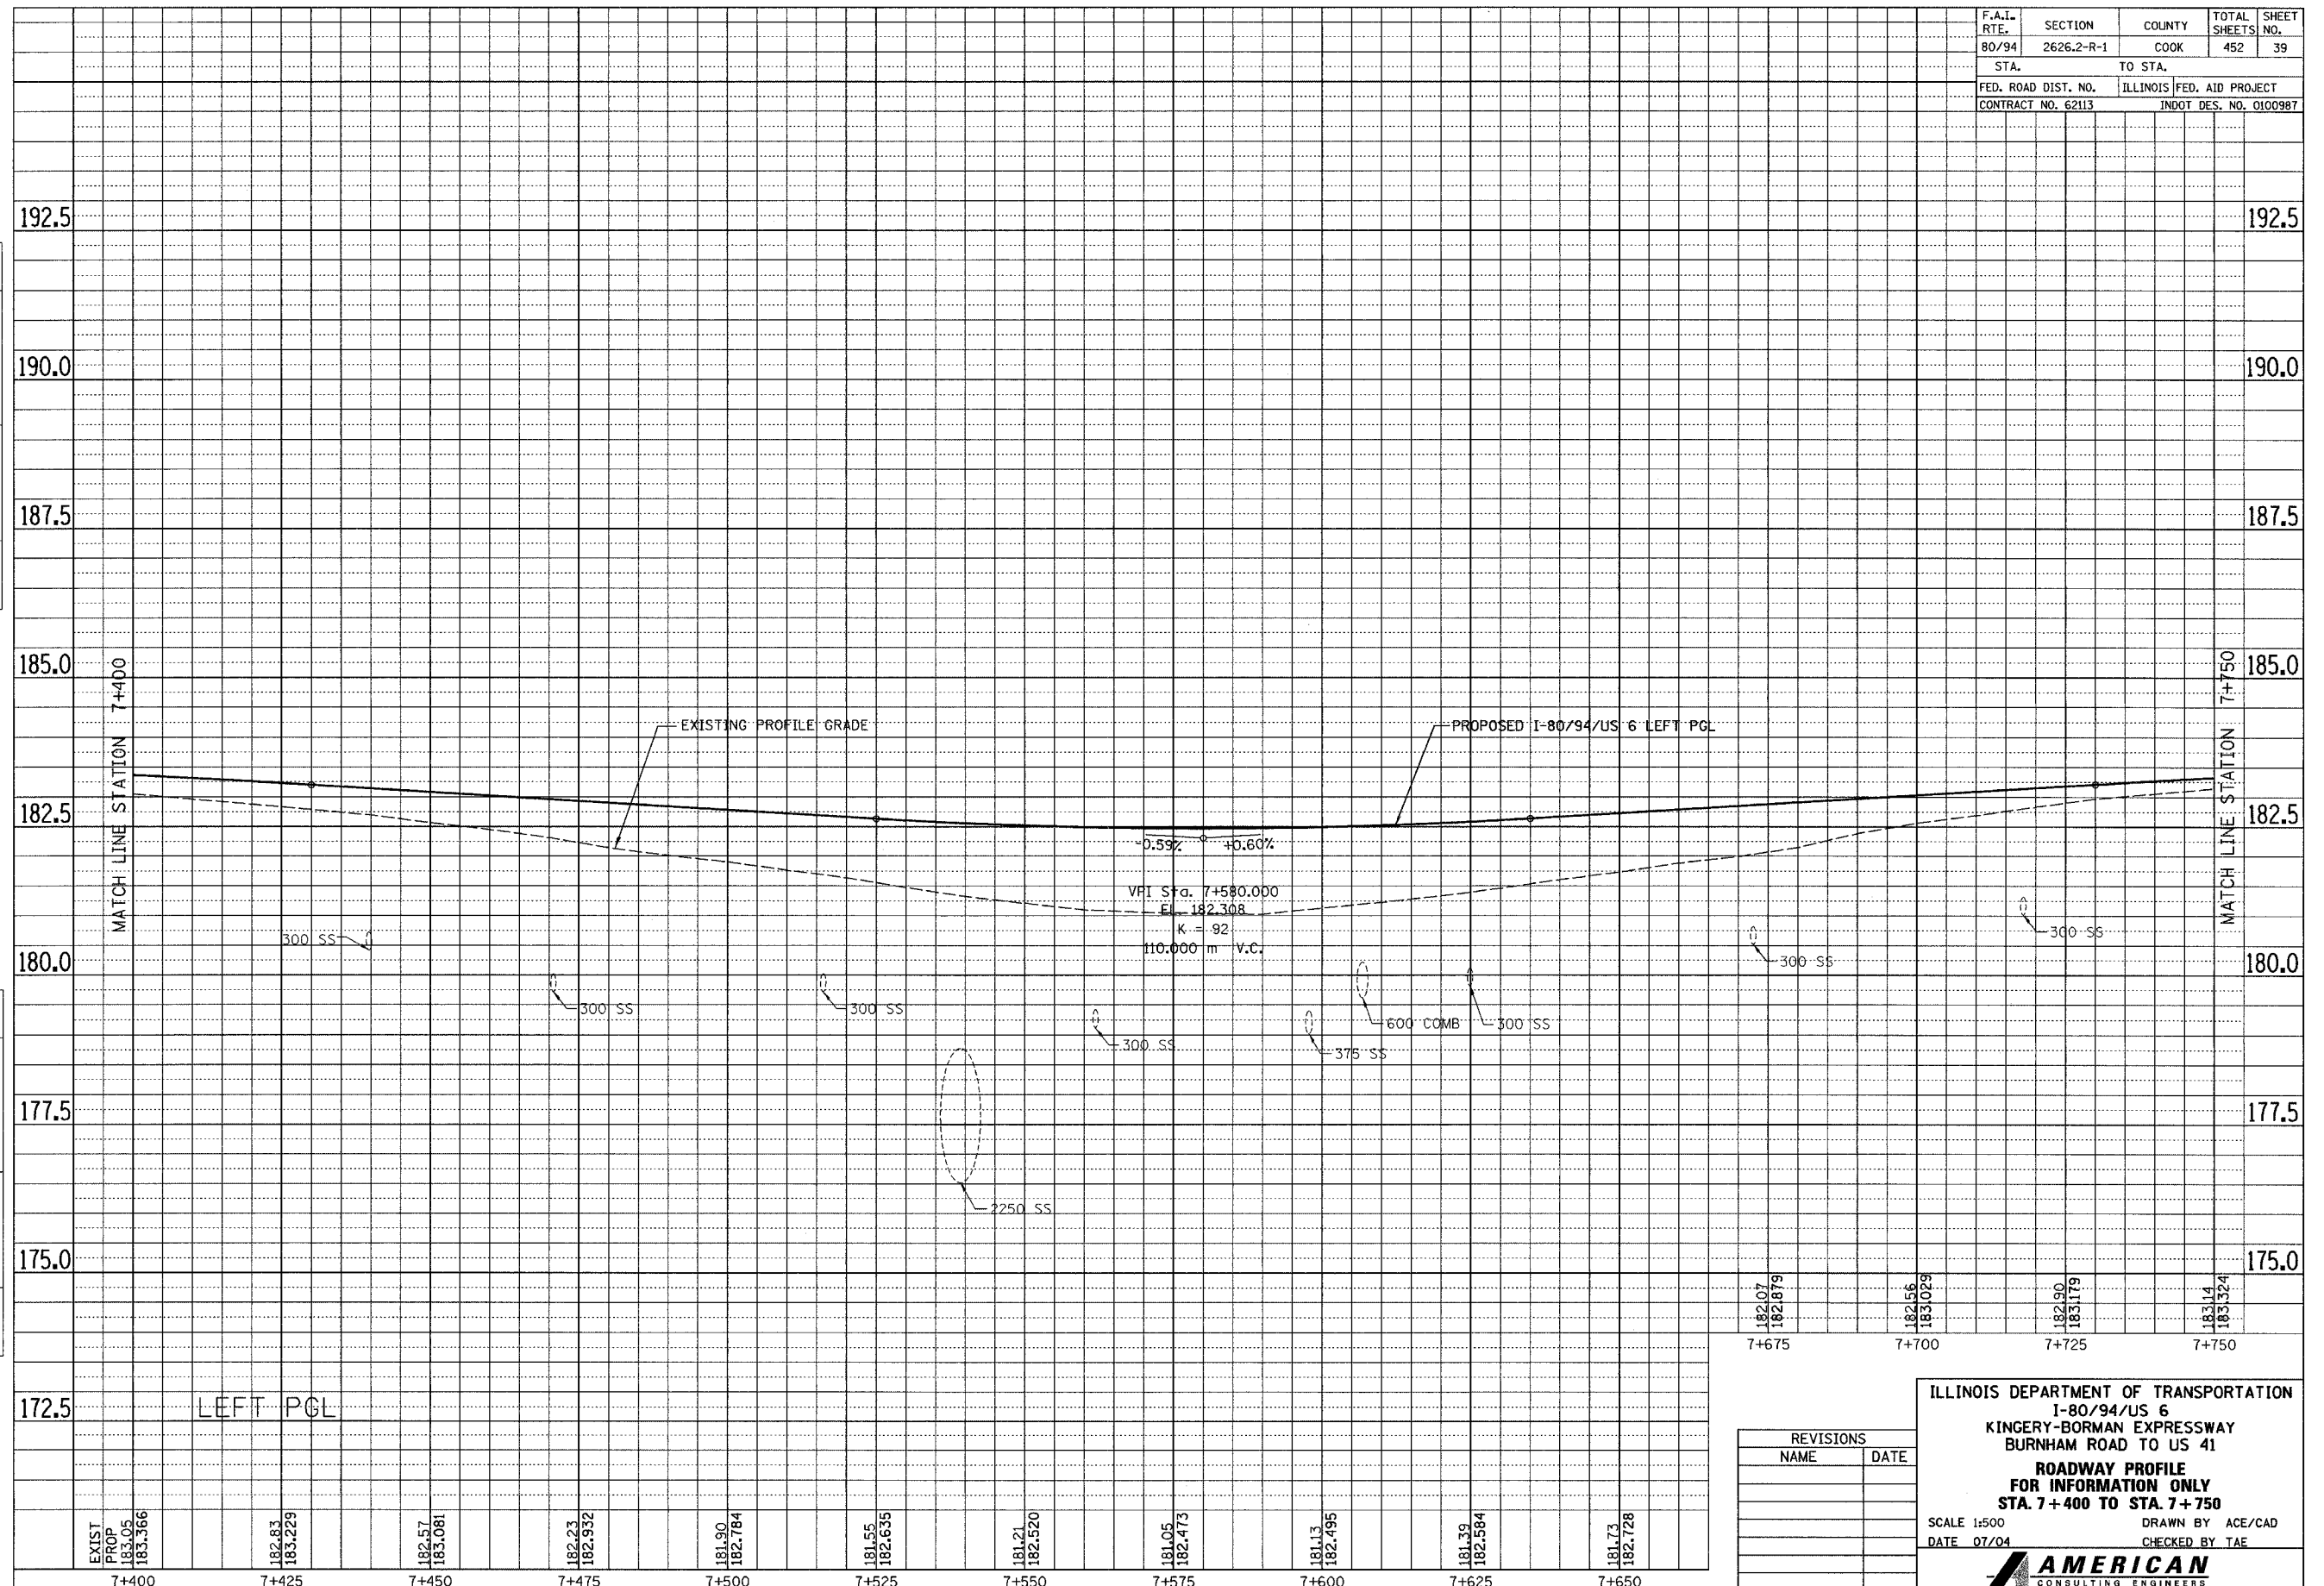

| | |
|---------|-------|
| 182.07 | 7+675 |
| 182.879 | |
| 182.56 | 7+700 |
| 183.029 | |
| 182.90 | 7+725 |
| 183.179 | |
| 183.14 | 7+750 |
| 183.324 | |

| REVISIONS | |
|-----------|------|
| NAME | DATE |
| | |
| | |
| | |
| | |

ILLINOIS DEPARTMENT OF TRANSPORTATION
 I-80/94/US 6
 KINGERY-BORMAN EXPRESSWAY
 BURNHAM ROAD TO US 41
ROADWAY PROFILE
 FOR INFORMATION ONLY
 STA. 7+400 TO STA. 7+750
 SCALE 1:500
 DATE 07/04
 DRAWN BY ACE/CAD
 CHECKED BY TAE
AMERICAN
 CONSULTING ENGINEERS