


F.A.I. RTE.	SECTION	COUNTY	TOTAL SHEETS	SHEET NO.
80/94	2626.2-R-1	COOK	452	46
STA.	TO STA.			
FED. ROAD DIST. NO.	ILLINOIS FED. AID PROJECT			
CONTRACT NO. 62113	INDOT DES. NO. 0100987			

FINAL SURVEYED	BY	DATE
SURVEY PLOTTED		
NOTE BOOK		
TEMPLATE		
AREAS		
CHECKED		
NO.		

ORIGINAL SURVEYED	BY	DATE
SURVEY PLOTTED		
NOTE BOOK		
TEMPLATE		
AREAS		
CHECKED		
NO.		

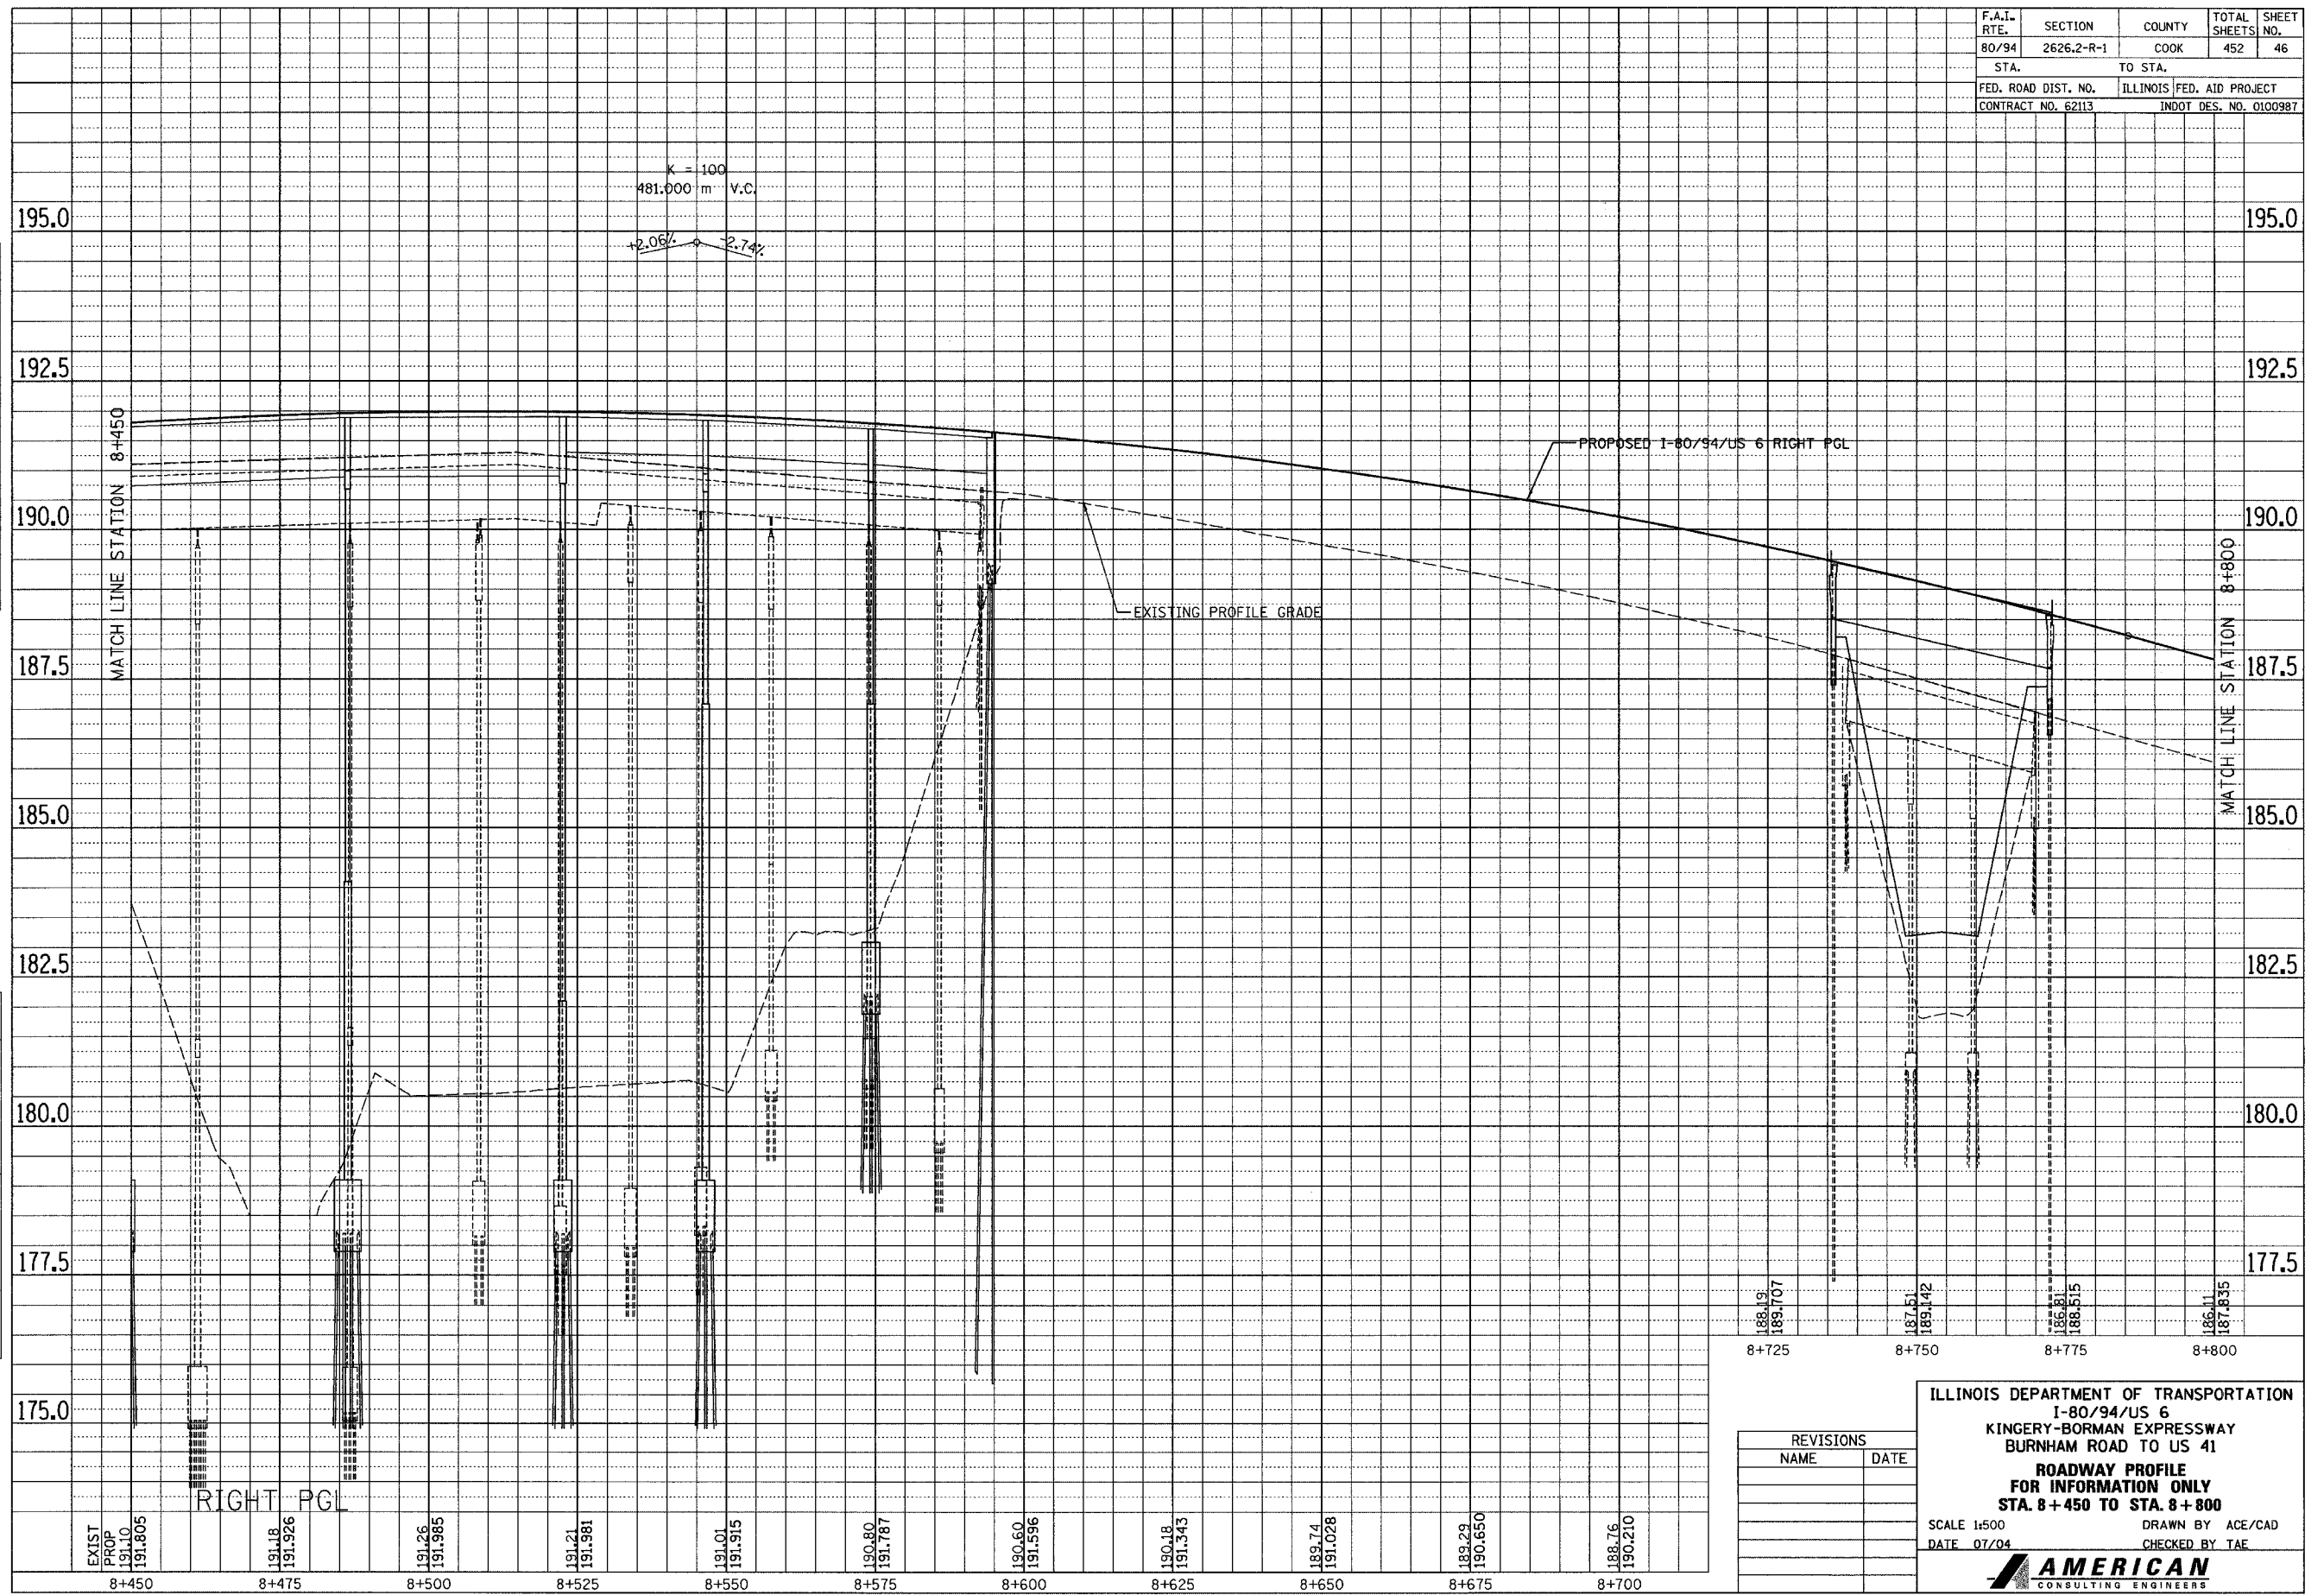

EXIST PROP	191.805
191.18	191.926
191.26	191.985
191.21	191.981
191.01	191.915
190.80	191.787
190.60	191.596
190.18	191.343
189.74	191.028
189.29	190.650
188.76	190.210

188.19	8+725
189.707	
187.51	8+750
189.142	
186.81	8+775
188.515	
186.11	8+800
187.435	

REVISIONS	
NAME	DATE

ILLINOIS DEPARTMENT OF TRANSPORTATION
I-80/94/US 6
KINGERY-BORMAN EXPRESSWAY
BURNHAM ROAD TO US 41

**ROADWAY PROFILE
FOR INFORMATION ONLY
STA. 8+450 TO STA. 8+800**

SCALE 1:500 DRAWN BY ACE/CAD
DATE 07/04 CHECKED BY TAE

AMERICAN
CONSULTING ENGINEERS