
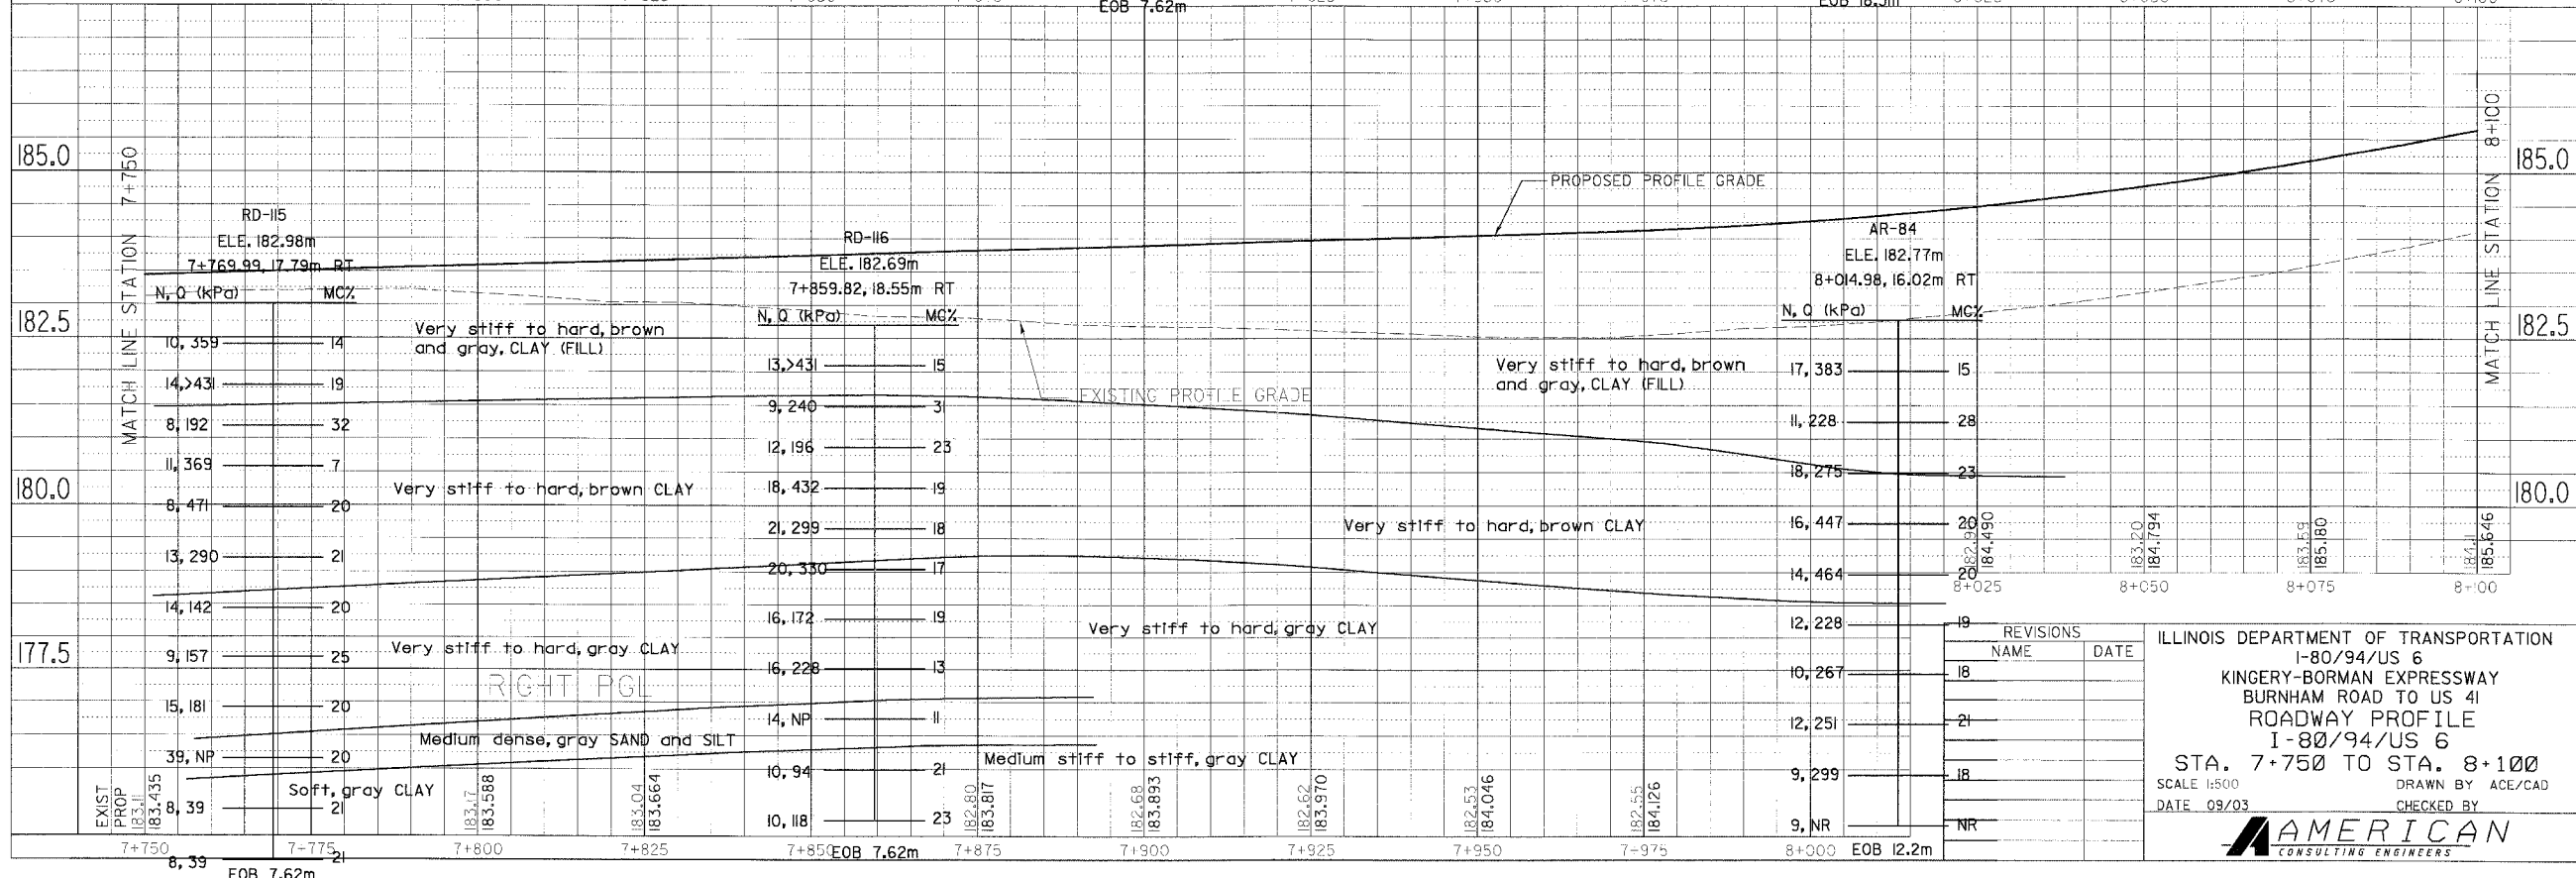


FINAL SURVEYED SURVEY PLOTTED NOTE BOOK TEMPLATE AREAS CHECKED

ORIGINAL SURVEYED SURVEY PLOTTED NOTE BOOK TEMPLATE AREAS CHECKED

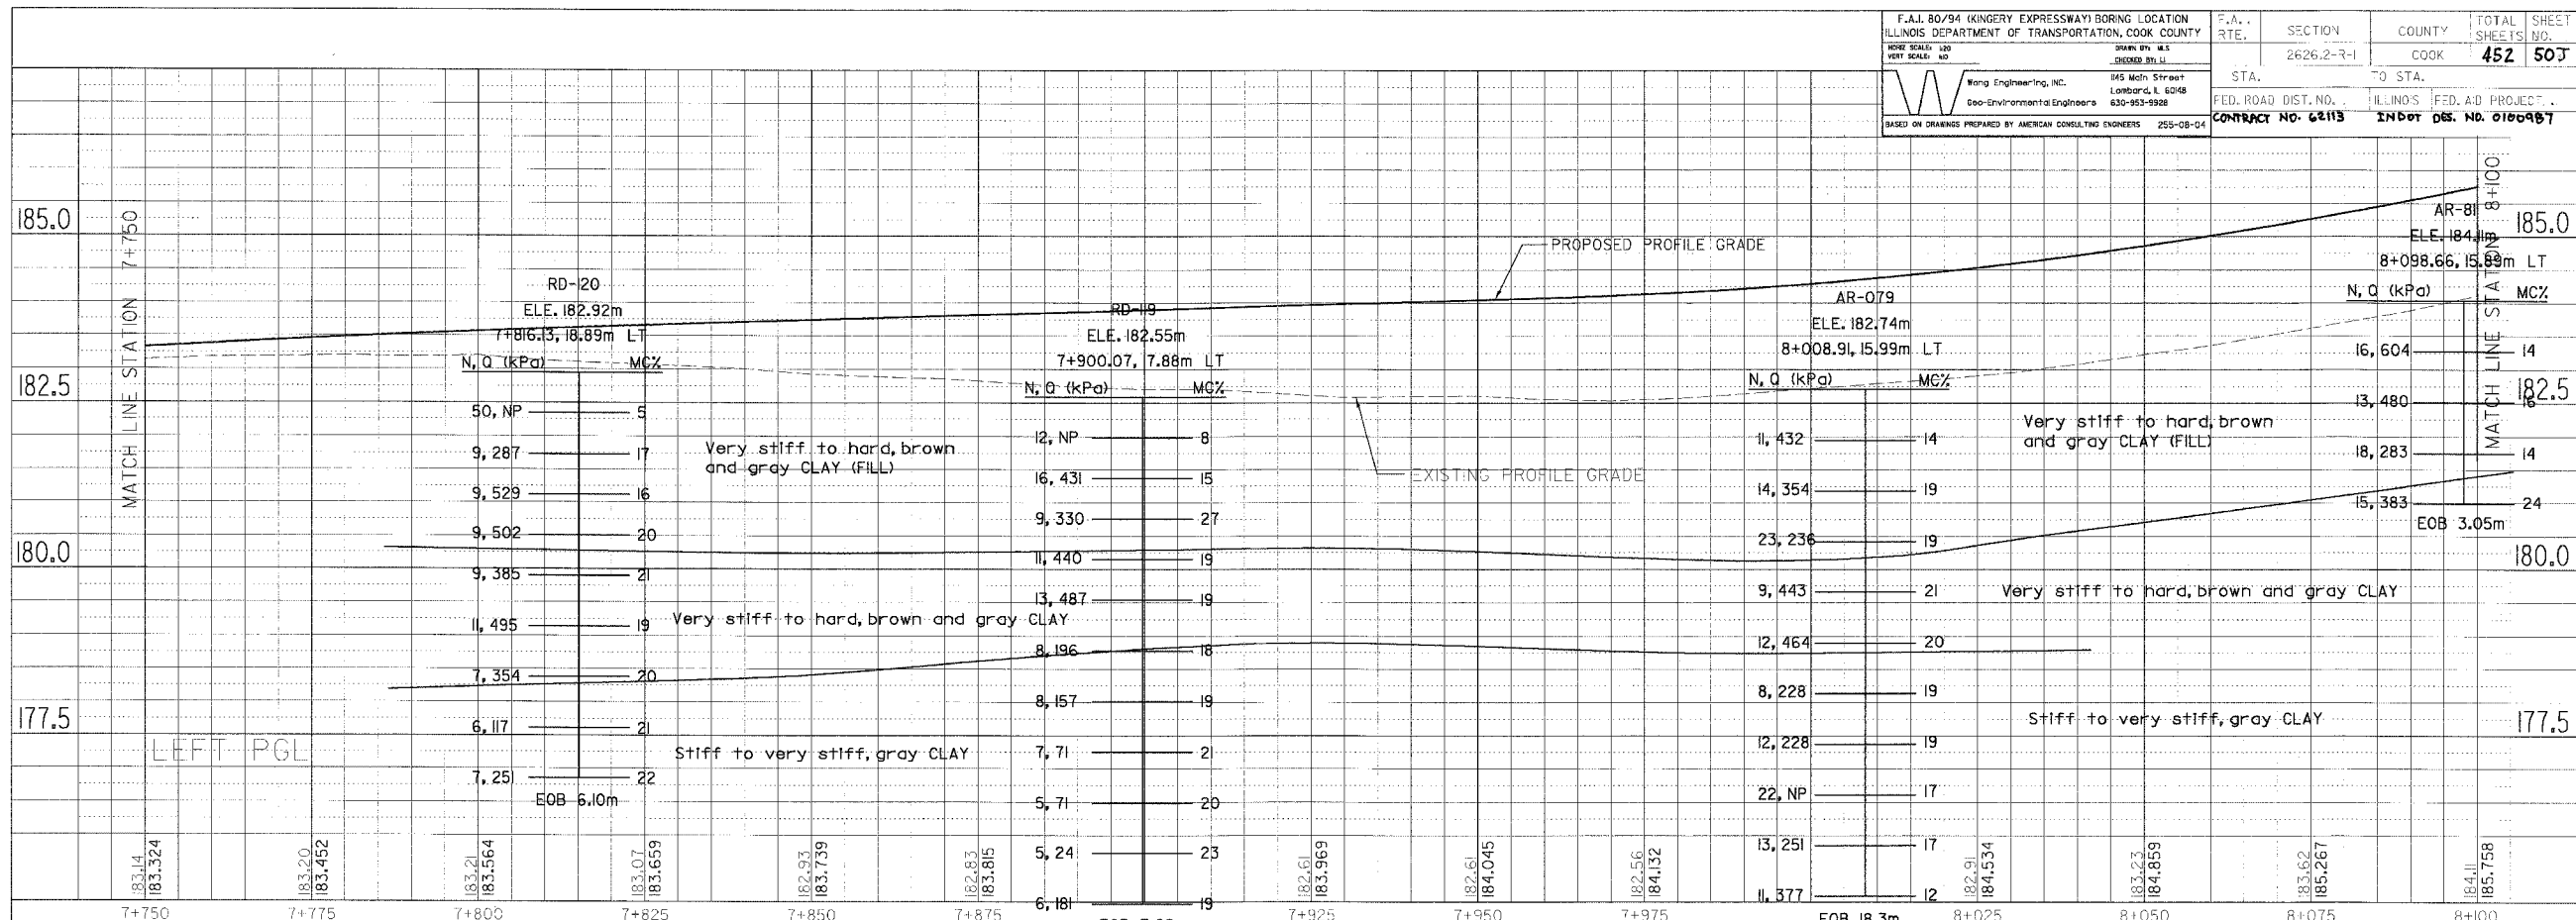

REVISIONS	NAME	DATE
19		
18		
21		
18		
NR		

ILLINOIS DEPARTMENT OF TRANSPORTATION
 I-80/94/US 6
 KINGERY-BORMAN EXPRESSWAY
 BURNHAM ROAD TO US 41
 ROADWAY PROFILE
 I-80/94/US 6
 STA. 7+750 TO STA. 8+100
 SCALE 1:500
 DATE 09/03
 DRAWN BY ACE/CAD
 CHECKED BY

AMERICAN
 CONSULTING ENGINEERS