


FINAL SURVEYED
SURVEY PLOTTED
NOTE BOOK TEMPLATE
AREAS CHECKED
NO.

ORIGINAL SURVEY CD
SURVEY PLOTTED
NOTE BOOK TEMPLATE
AREAS CHECKED
NO.

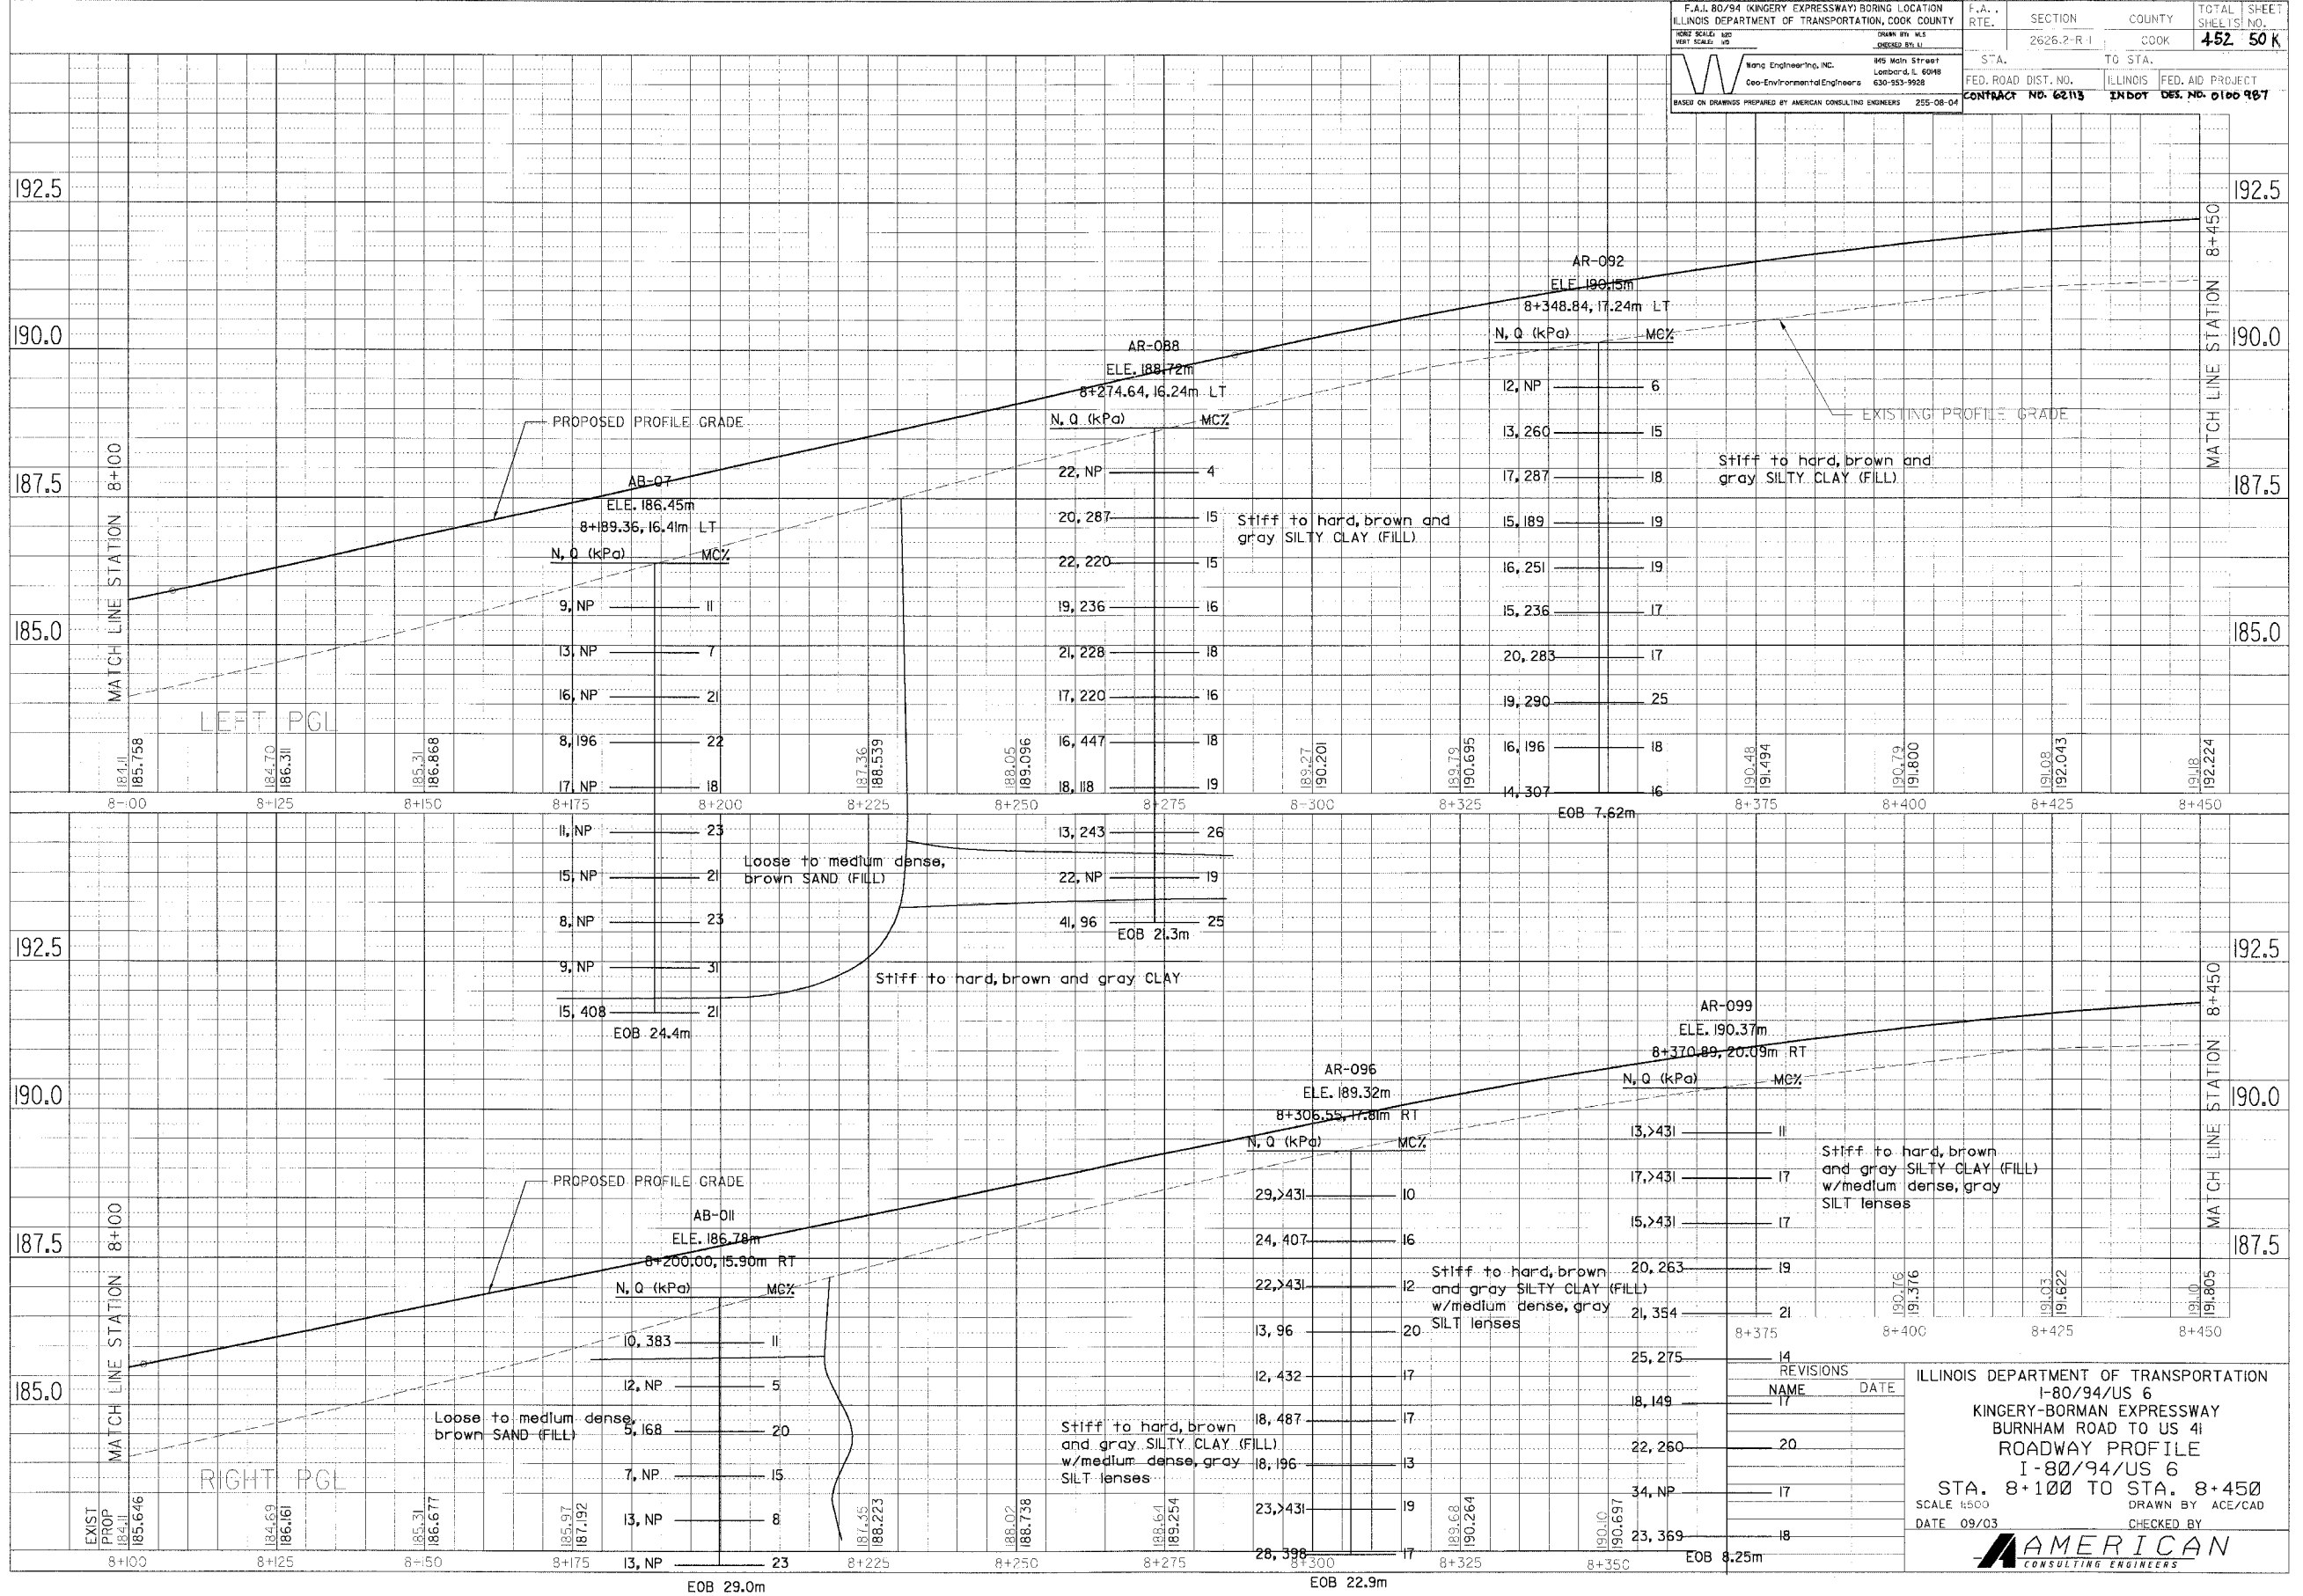

NO.	REVISIONS	NAME	DATE
14			
13			
12			
11			
10			
9			
8			
7			
6			
5			
4			
3			
2			
1			

ILLINOIS DEPARTMENT OF TRANSPORTATION
I-80/94/US 6
KINGERY-BORMAN EXPRESSWAY
BURNHAM ROAD TO US 41
ROADWAY PROFILE
I-80/94/US 6
STA. 8+100 TO STA. 8+450
SCALE 1:500
DATE 09/03
DRAWN BY ACE/CAD
CHECKED BY

AMERICAN
CONSULTING ENGINEERS