



F.A. 60/94 (KINGERY EXPRESSWAY) BORING LOCATION ILLINOIS DEPARTMENT OF TRANSPORTATION, COOK COUNTY		F.A. SECTION	COUNTY	TOTAL SHEETS	SHEET NO.
HORIZONTAL SCALE: 1:50 VERTICAL SCALE: 1:10		2626.2-R-1	COOK	452	500
DRAWN BY: A.C.E. CHECKED BY: A.C.E.		STA. 9+150	TO STA. 9+394.475	CONTRACT NO. 62113	
Wong Engineering, Inc. 145 Main Street Lombard, IL 60148 630-952-9928		FED. ROAD DIST. NO. ILLINOIS		FED. AID PROJECT INBOY CDS. No. 0100987	
BASED ON DRAWINGS PREPARED BY AMERICAN CONSULTING ENGINEERS 255-08-04					

FINAL SURVEYED	BY	DATE
SHRIVE PLOTTED		
NOTE BOOK TEMPLATE		
AREAS CHECKED		
NO.		

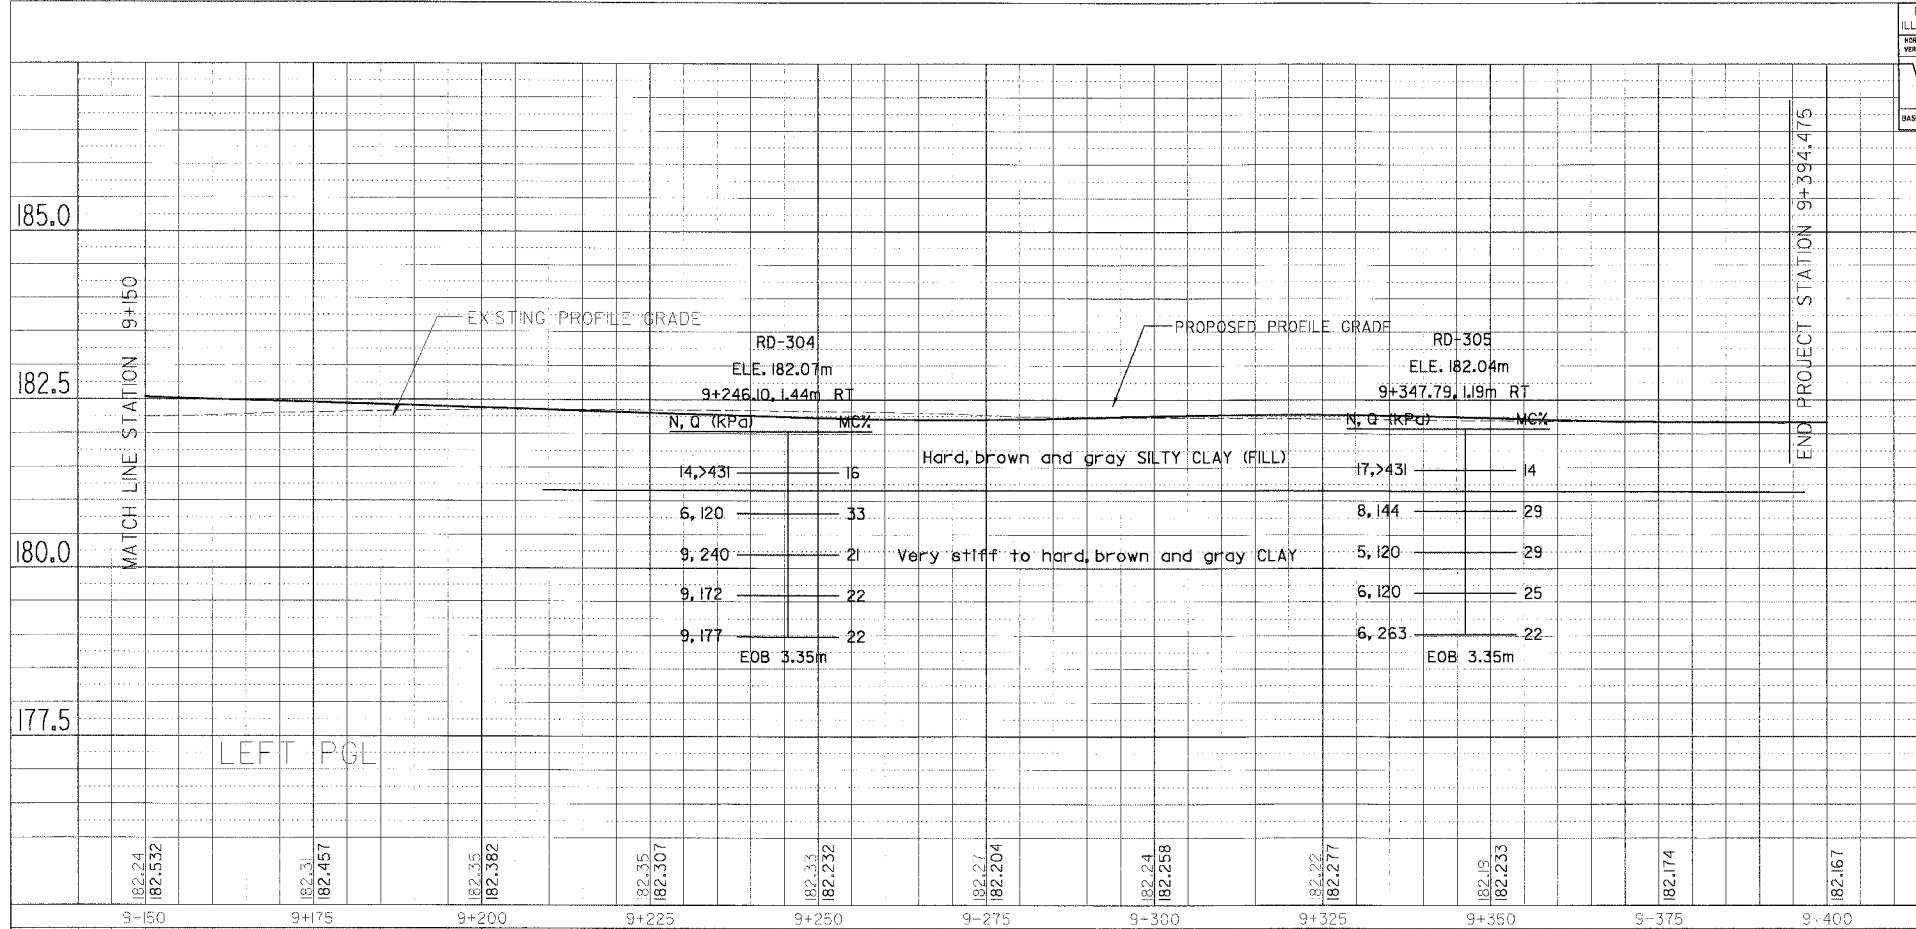

ORIGINAL SURVEYED	BY	DATE
SURVEY PLOTTED		
NOTE BOOK TEMPLATE		
AREAS CHECKED		
NO.		

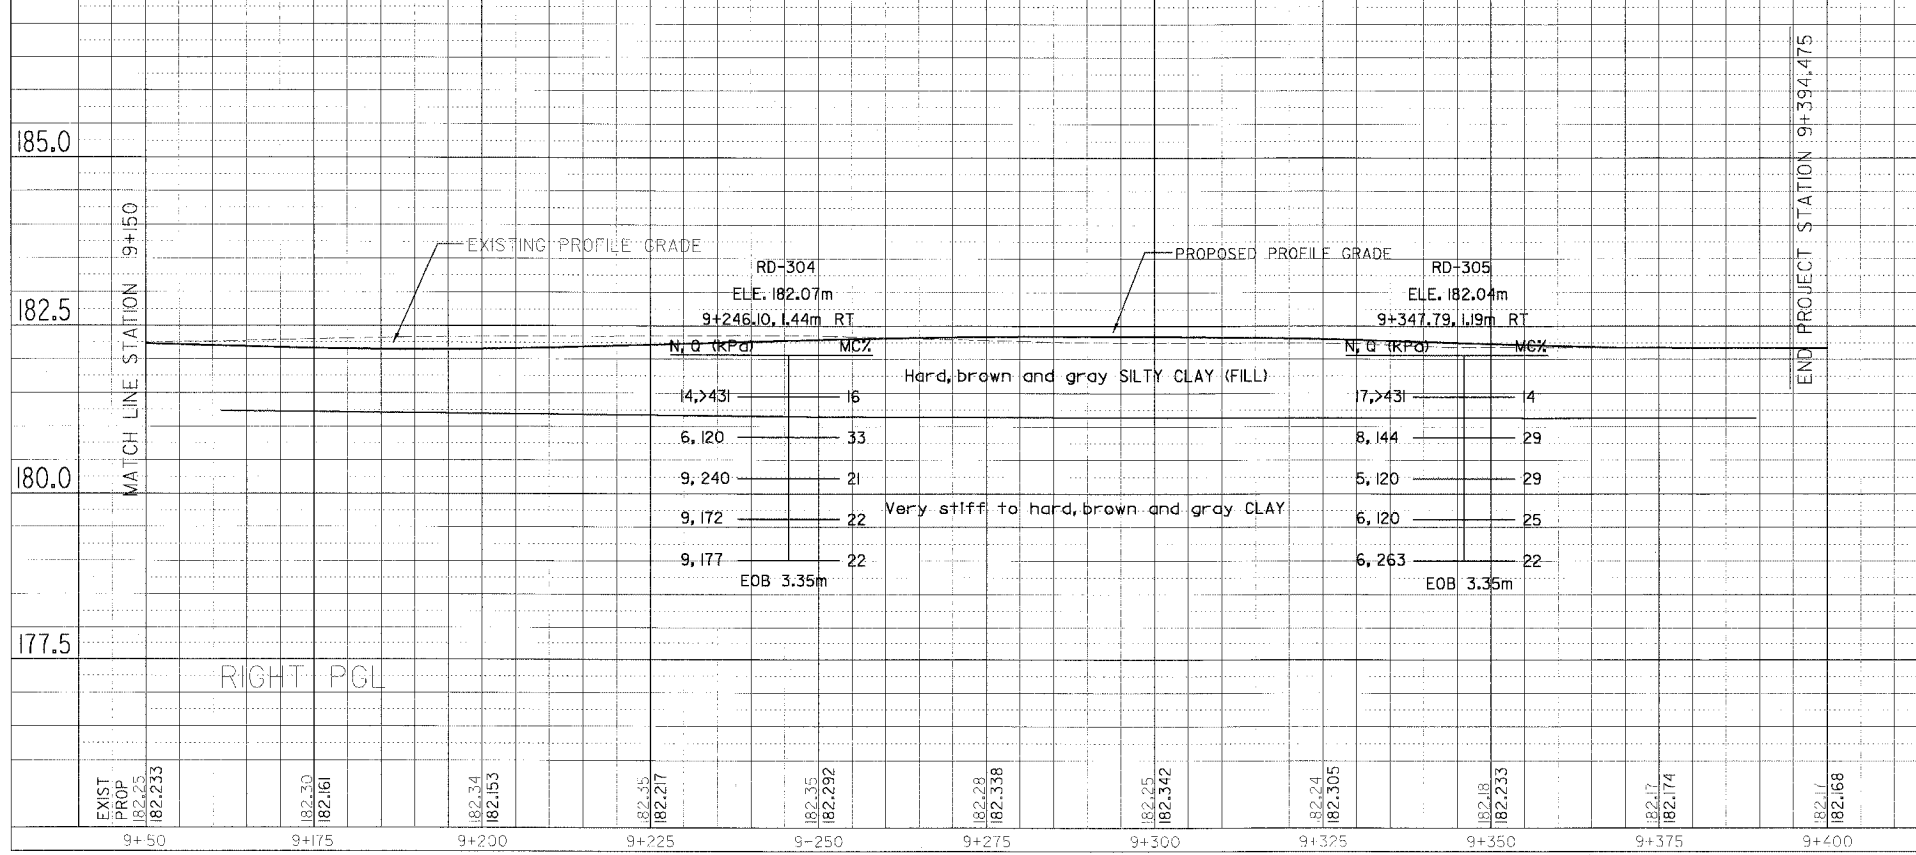

REVISIONS	
NAME	DATE

ILLINOIS DEPARTMENT OF TRANSPORTATION
I-80/94/US 6
KINGERY-BORMAN EXPRESSWAY
BURNHAM ROAD TO US 4I
ROADWAY PROFILE
I-80/94/US 6
STA. 9+150 TO STA. 9+394.475
SCALE 1:500
DATE 09/03
DRAWN BY ACE/CAD
CHECKED BY

AMERICAN
CONSULTING ENGINEERS