
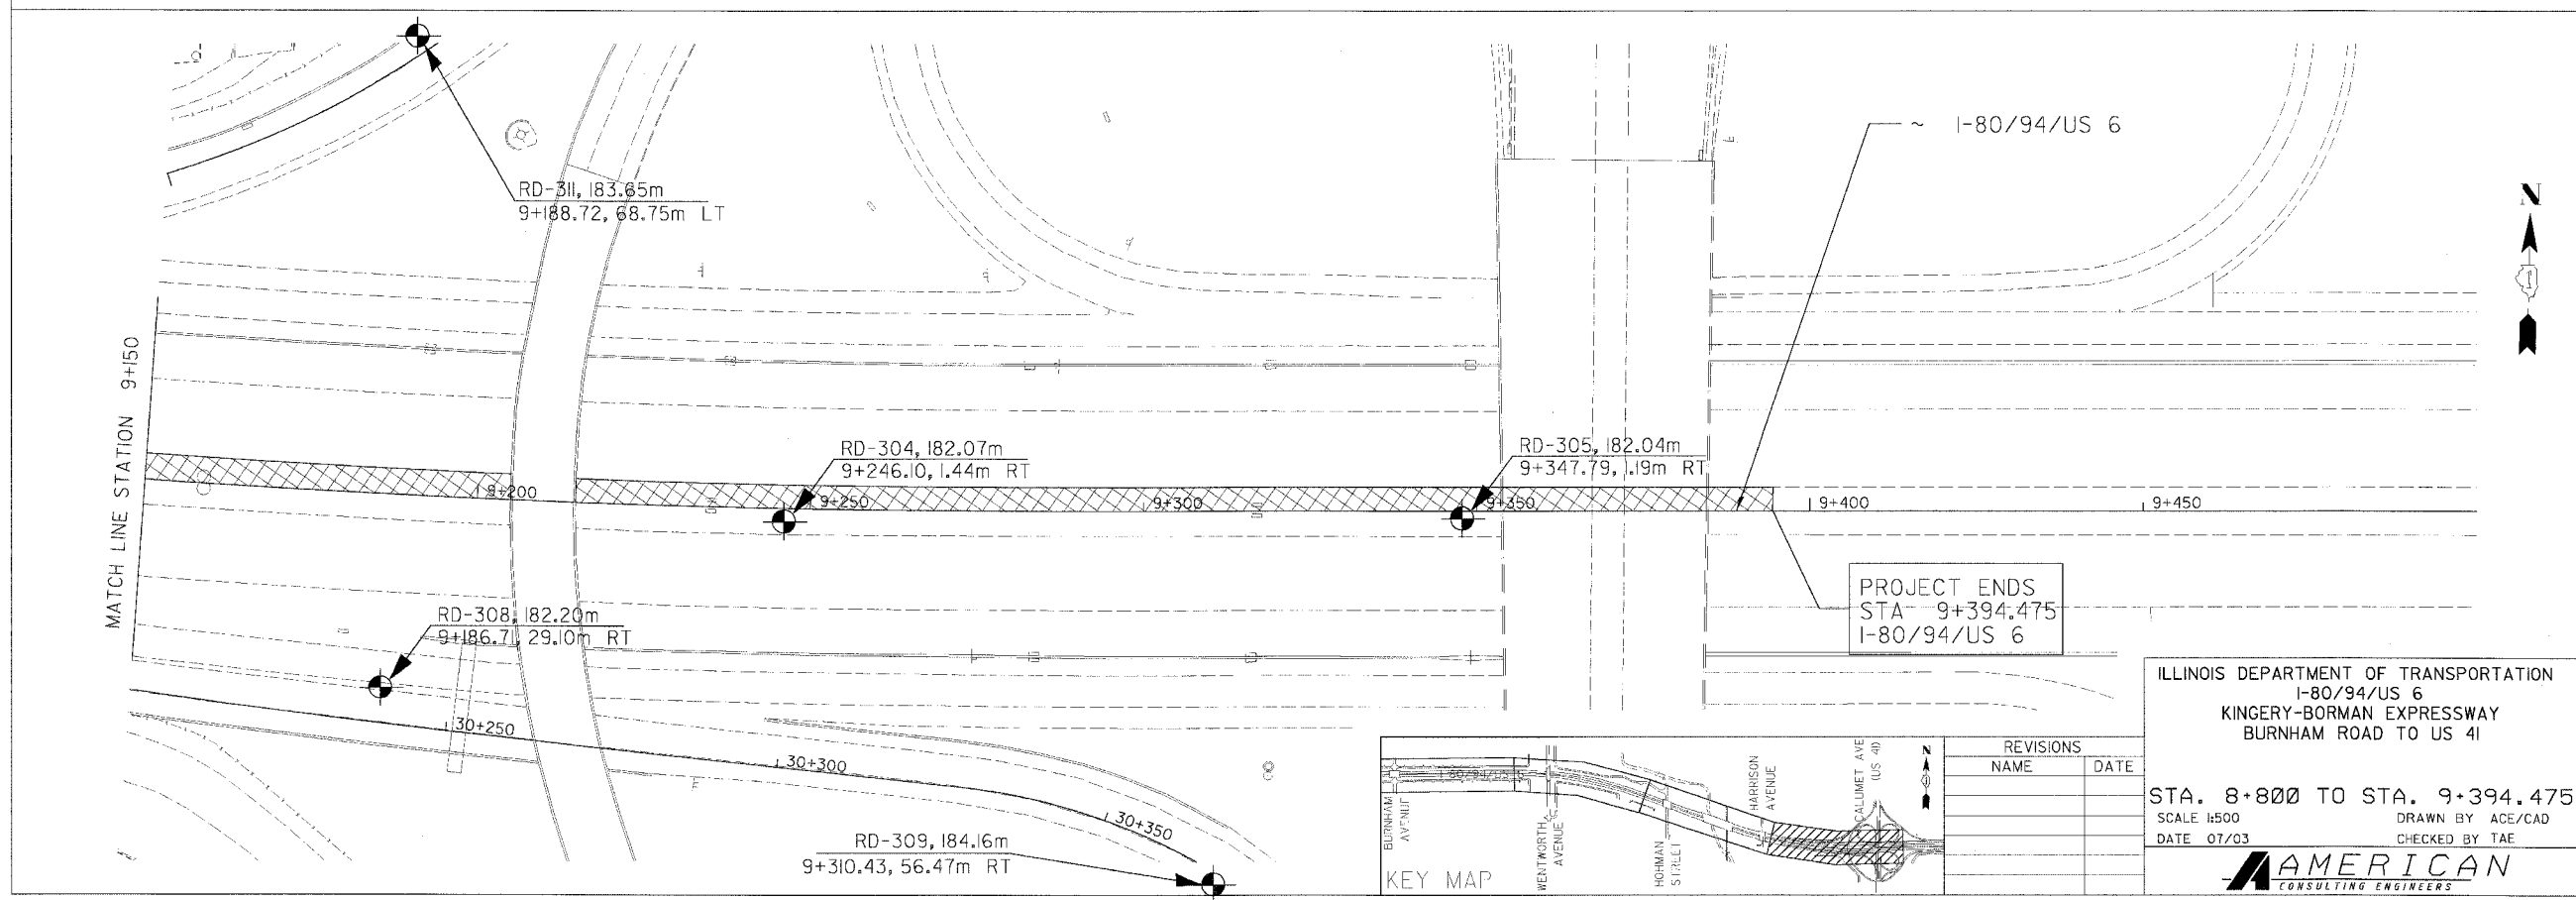


F.A.I. 80/94 (KINGERY EXPRESSWAY) BORING LOCATION ILLINOIS DEPARTMENT OF TRANSPORTATION, COOK COUNTY		F.A.I. RITE:	SECTION	COUNTY	TOTAL SHEET SHEETS NO.
DRAWN BY: M.S. CHECKED BY: U.I.		80/94	2626.2-R-1	COOK	452 50E
Wong Engineering, Inc. Geo-Environmental Engineers		STA.	10 STA.	FED. AID PROJECT	
845 Main Street Lombard, IL 60148 630-953-9928		FED. ROAD DIST. NO.	ILLINOIS	CONTRACT NO. 02113 ENDOR DES. NO. 0100987	
BASED ON DRAWINGS PREPARED BY AMERICAN CONSULTING ENGINEERS 258-08-04					

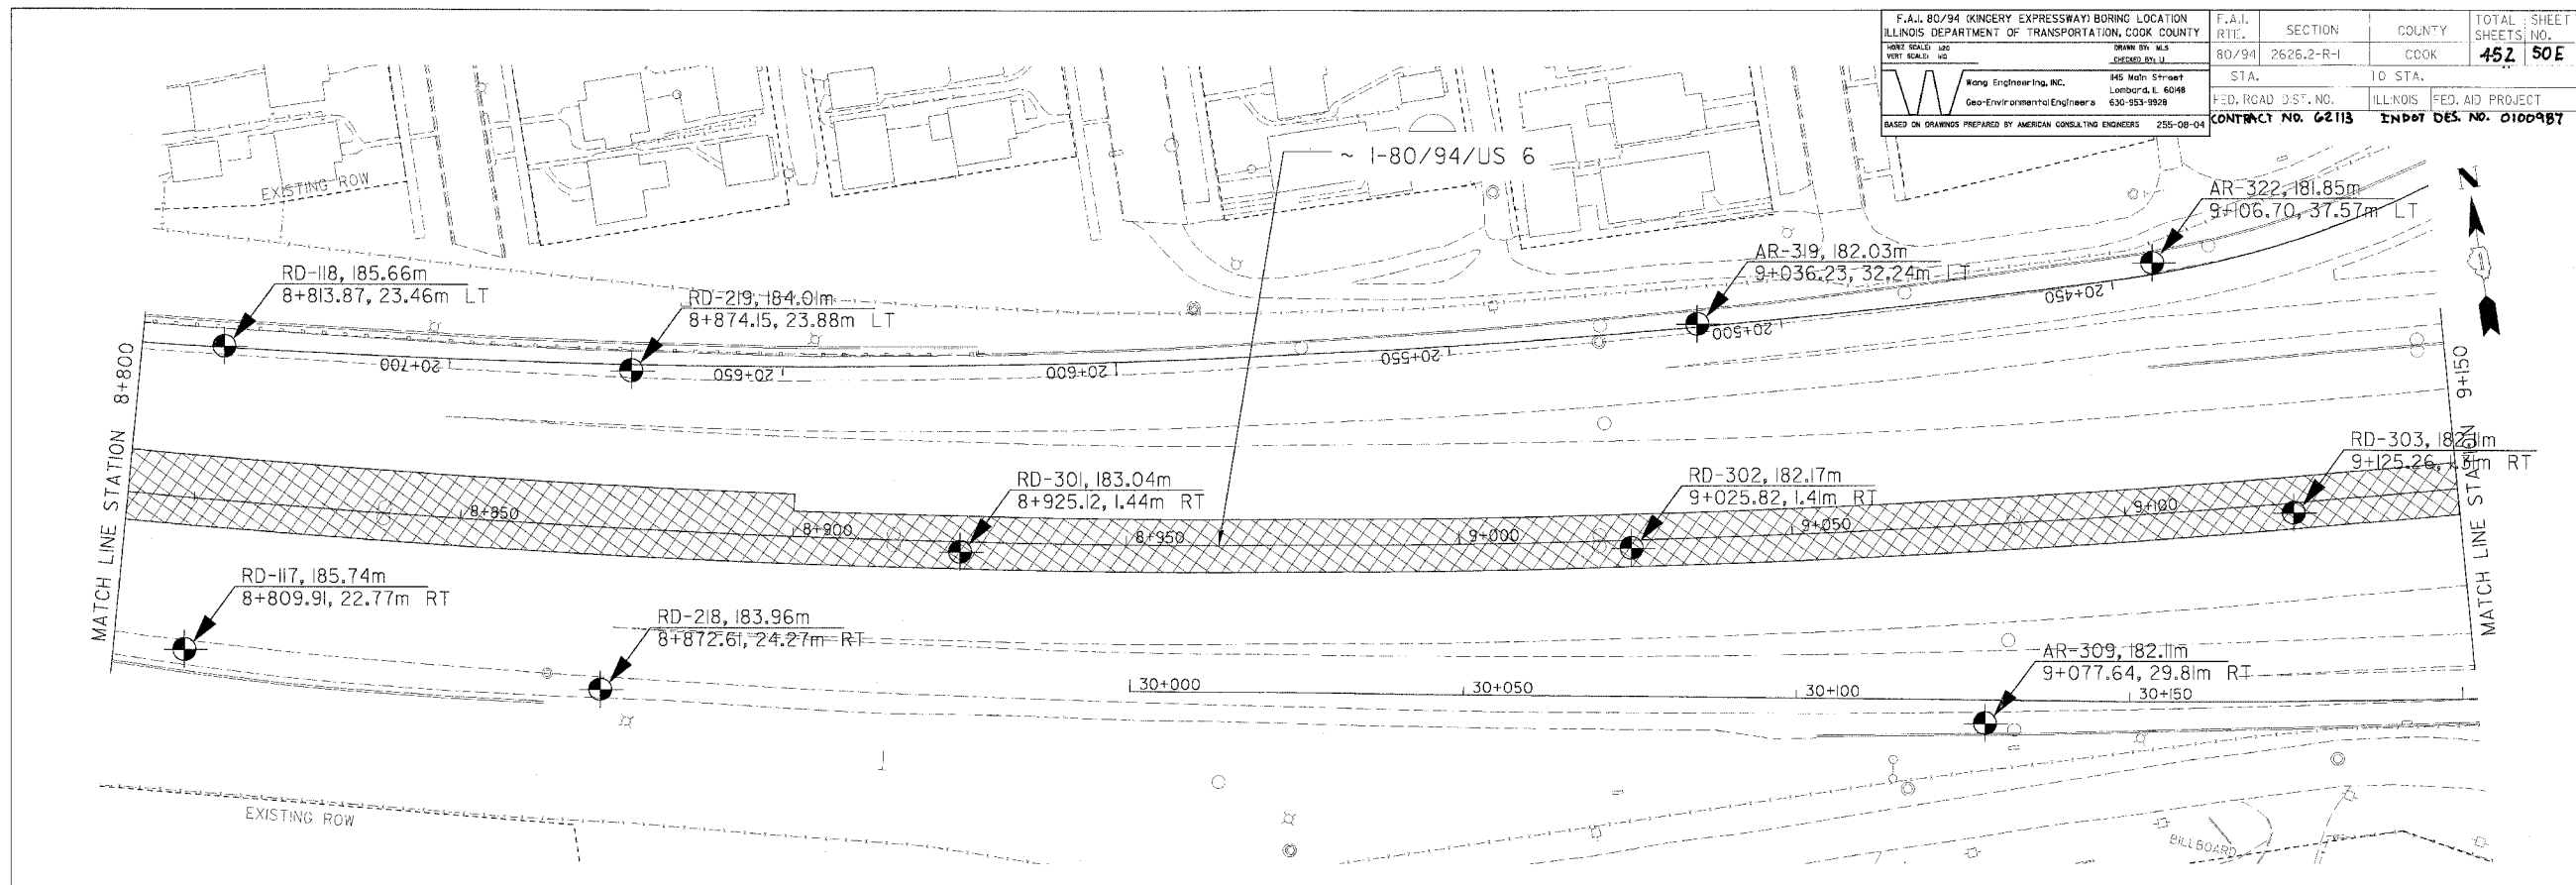

PROJECT ENDS
STA 9+394.475
I-80/94/US 6

ILLINOIS DEPARTMENT OF TRANSPORTATION
I-80/94/US 6
KINGERY-BORMAN EXPRESSWAY
BURNHAM ROAD TO US 41

STA. 8+800 TO STA. 9+394.475
SCALE 1:500
DATE 07/03

REVISIONS	
NAME	DATE

AMERICAN
CONSULTING ENGINEERS