



ALL DIMENSIONS IN METERS EXCEPT PAVEMENT ELEVATIONS AND UNLESS NOTED OTHERWISE

F.A.I. RTE.	SECTION	COUNTY	TOTAL SHEETS	SHEET NO.
80/94	2626.2-R-1	COOK	452	63
STA.	TO STA.			
FED. ROAD DIST. NO.	ILLINOIS	FED. AID PROJECT		
CONTRACT NO. 62113	INDOT DES. NO. 0100987			

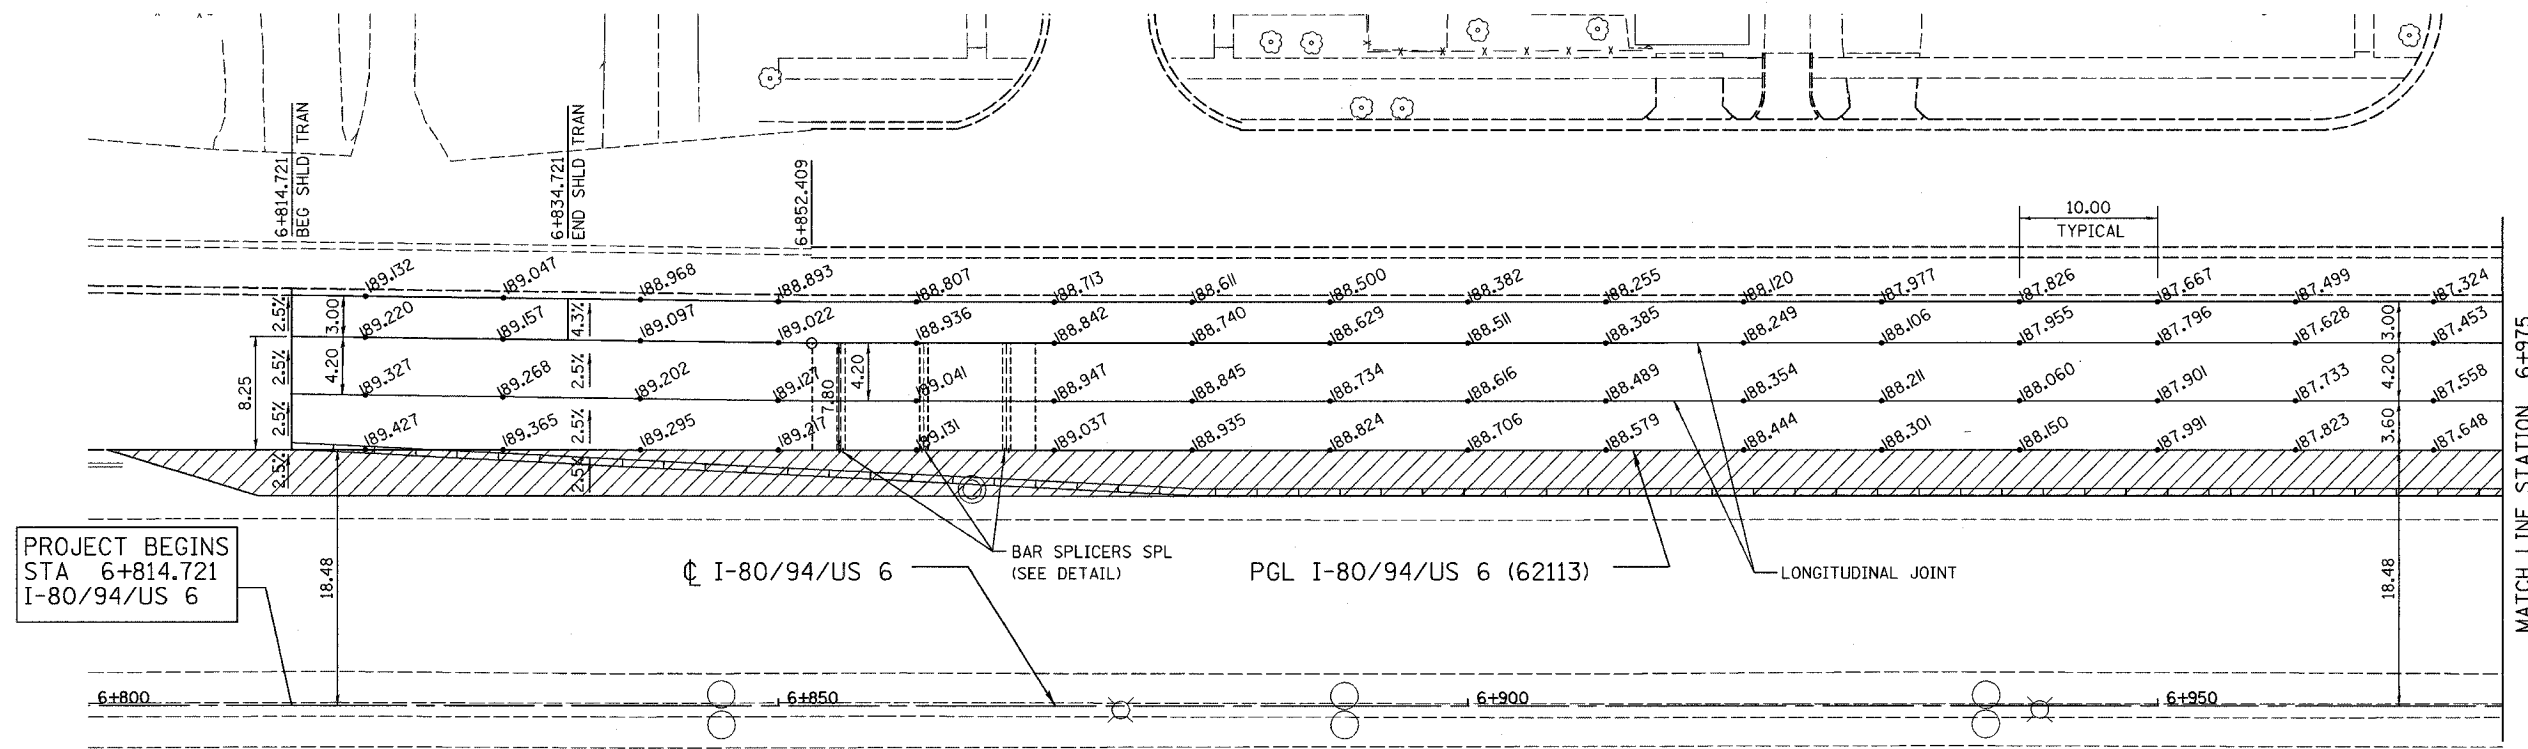

**LEGEND**

- xxx.xxx PAVEMENT ELEVATION (METERS)
- SH TRM BC PVT SP FD

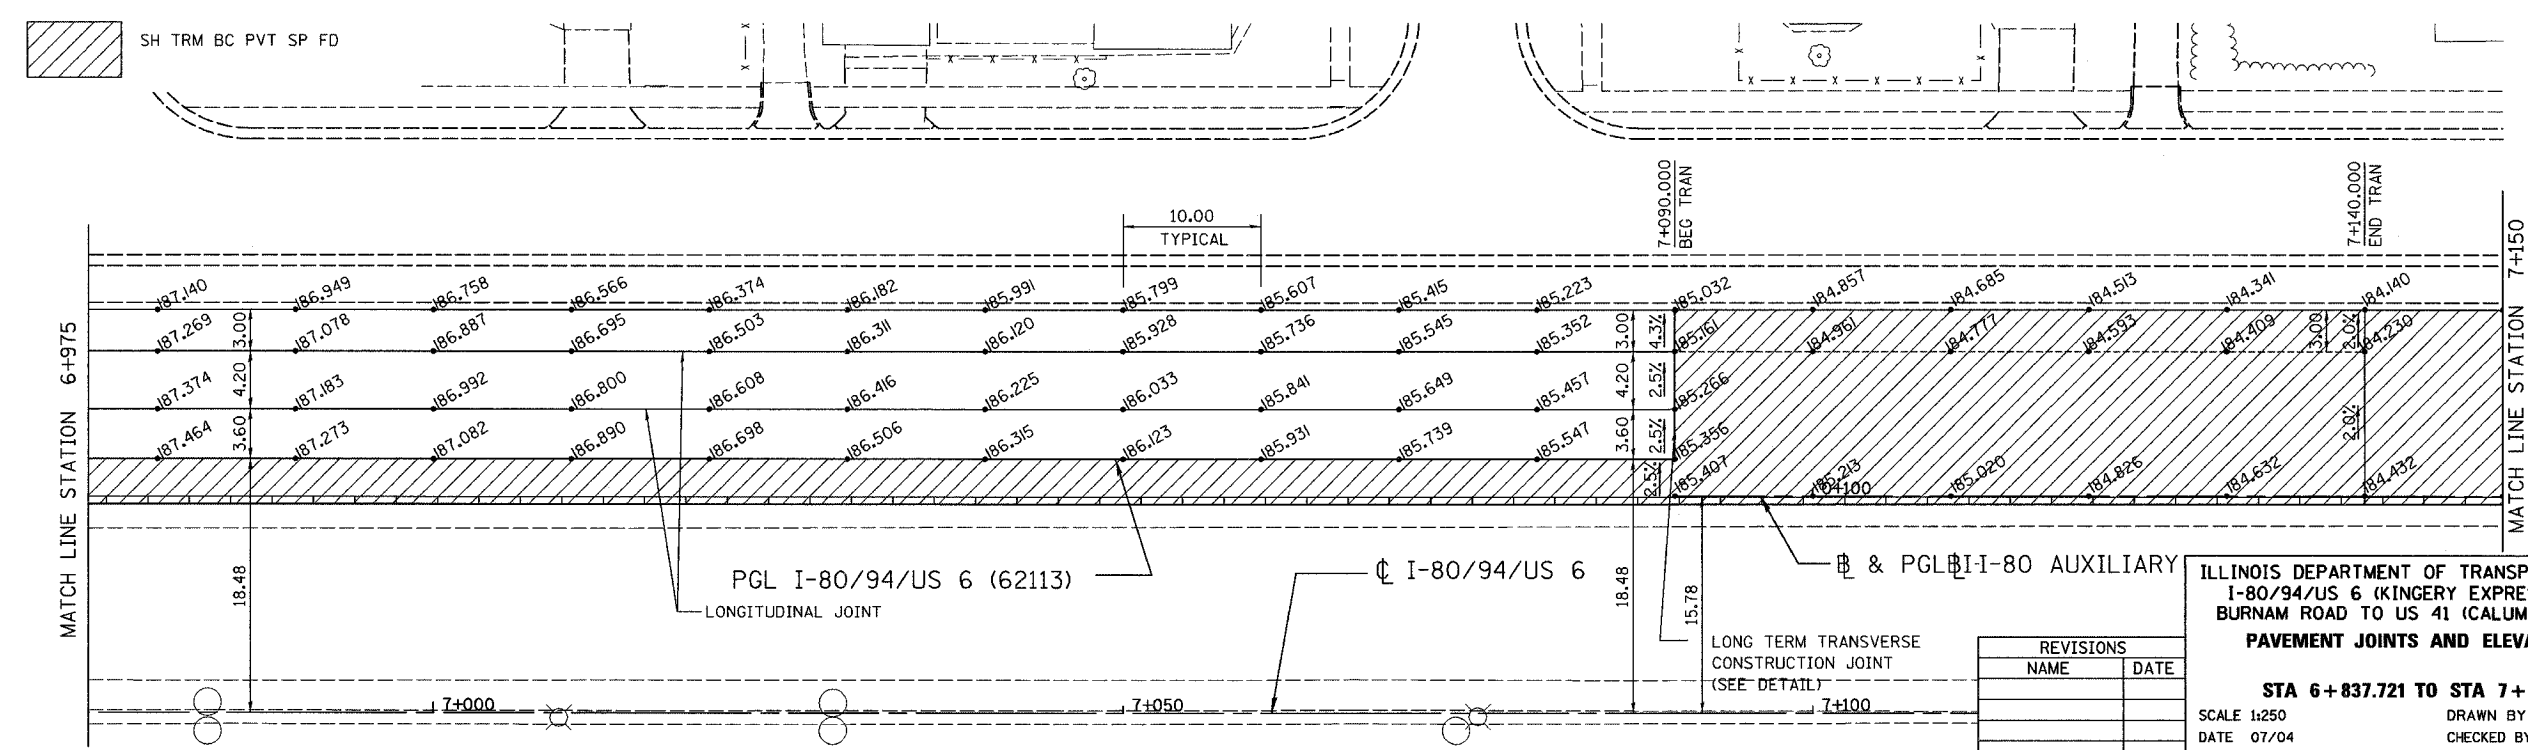

NOTE: TRANSVERSE JOINTS PER "BARRIER REINFORCEMENT FOR 7.8M CRC PAVEMENT" DETAIL.

REVISIONS	
NAME	DATE

ILLINOIS DEPARTMENT OF TRANSPORTATION  
 I-80/94/US 6 (KINGERY EXPRESSWAY)  
 BURNAM ROAD TO US 41 (CALUMET AVE)  
**PAVEMENT JOINTS AND ELEVATIONS**  
 STA 6+837.721 TO STA 7+150  
 SCALE 1:250 DRAWN BY ACE/CAD  
 DATE 07/04 CHECKED BY TAE

