
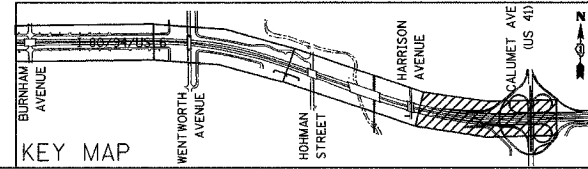
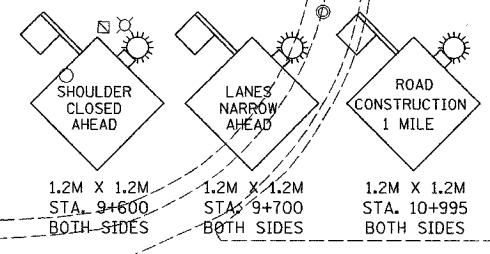
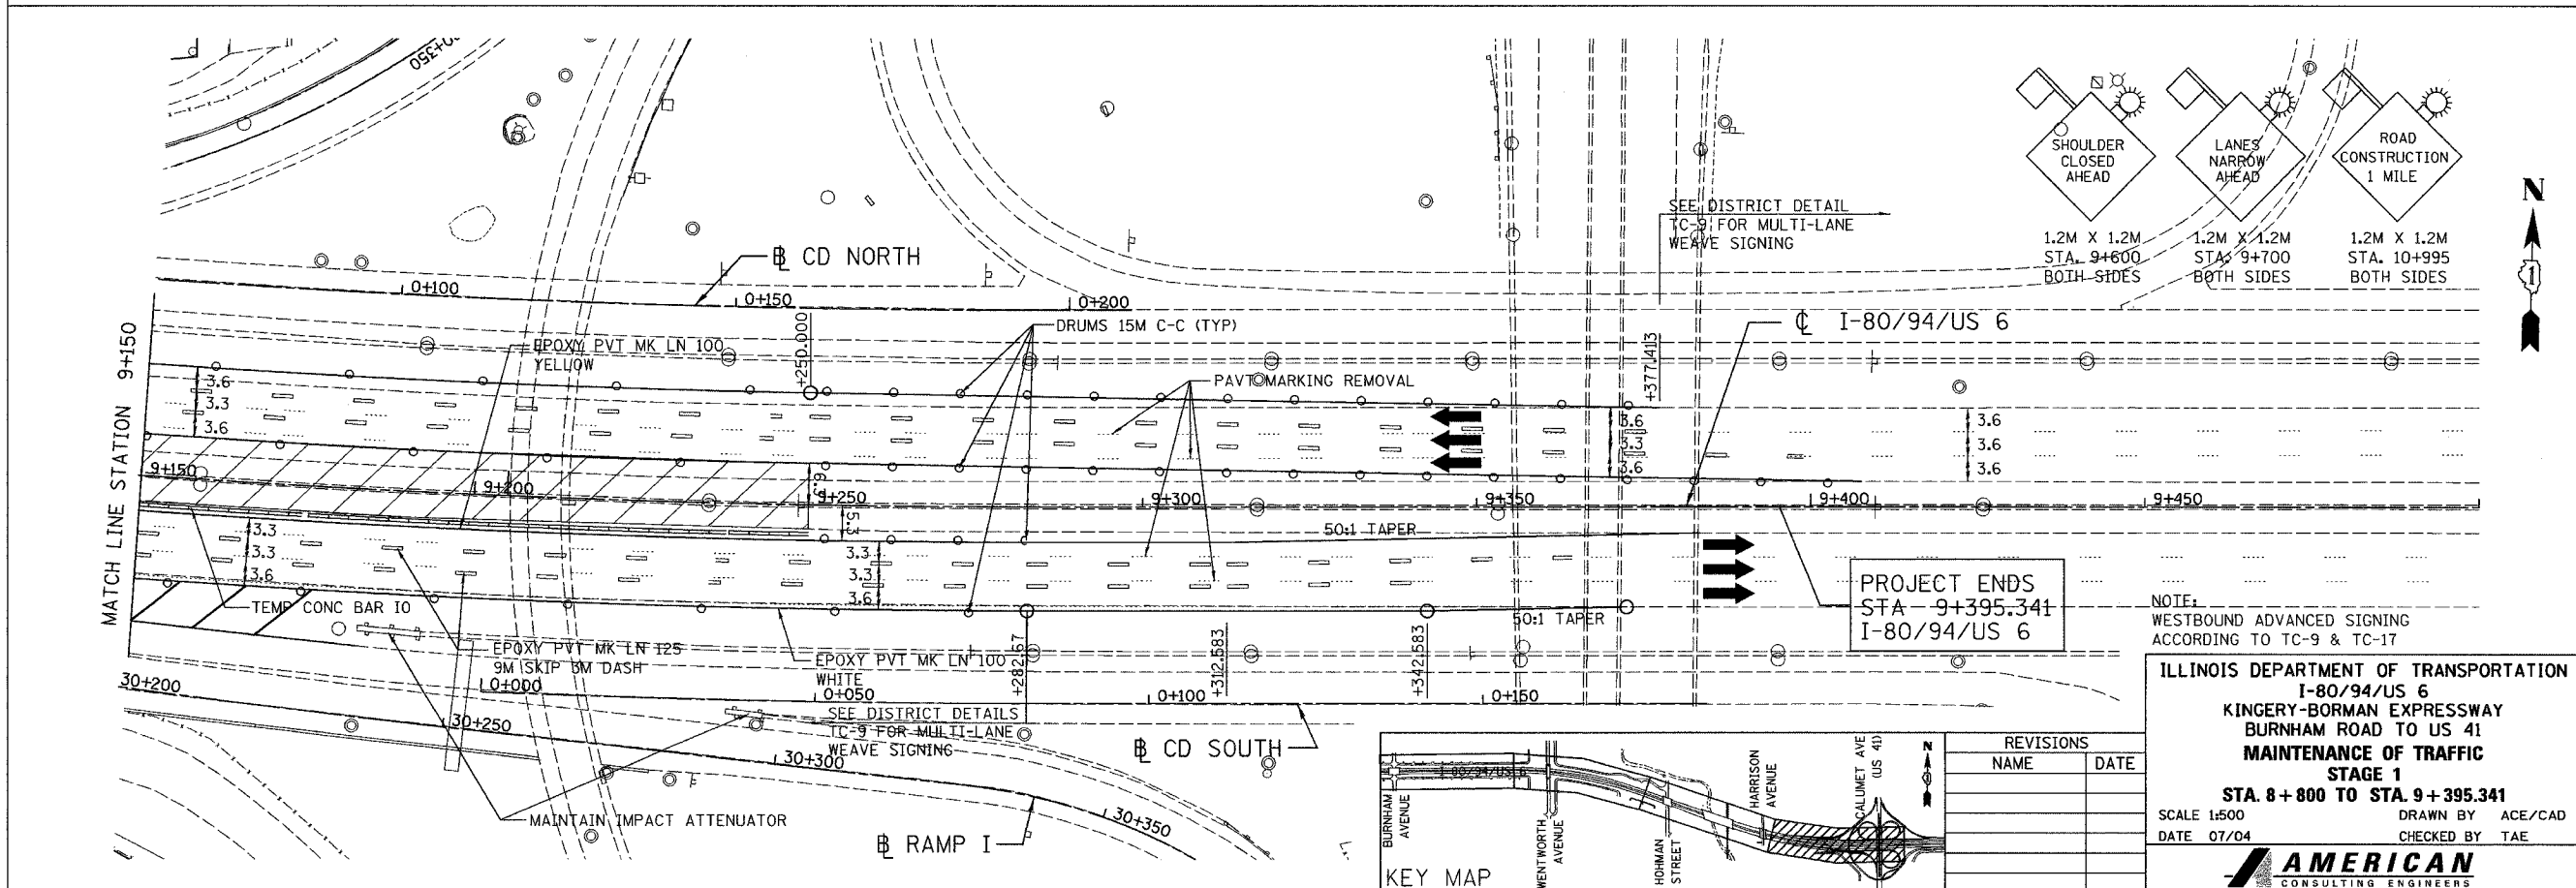


ALL DIMENSIONS IN METERS EXCEPT PAY ITEMS AND UNLESS NOTED OTHERWISE

F.A.I. RTE.	SECTION	COUNTY	TOTAL SHEETS	SHEET NO.
80/94	2626.2-R-1	COOK	452	70
STA.	TO STA.			
FED. ROAD DIST. NO.	ILLINOIS	FED. AID PROJECT		
CONTRACT NO. 62113	INDOT DES. NO. 0100987			

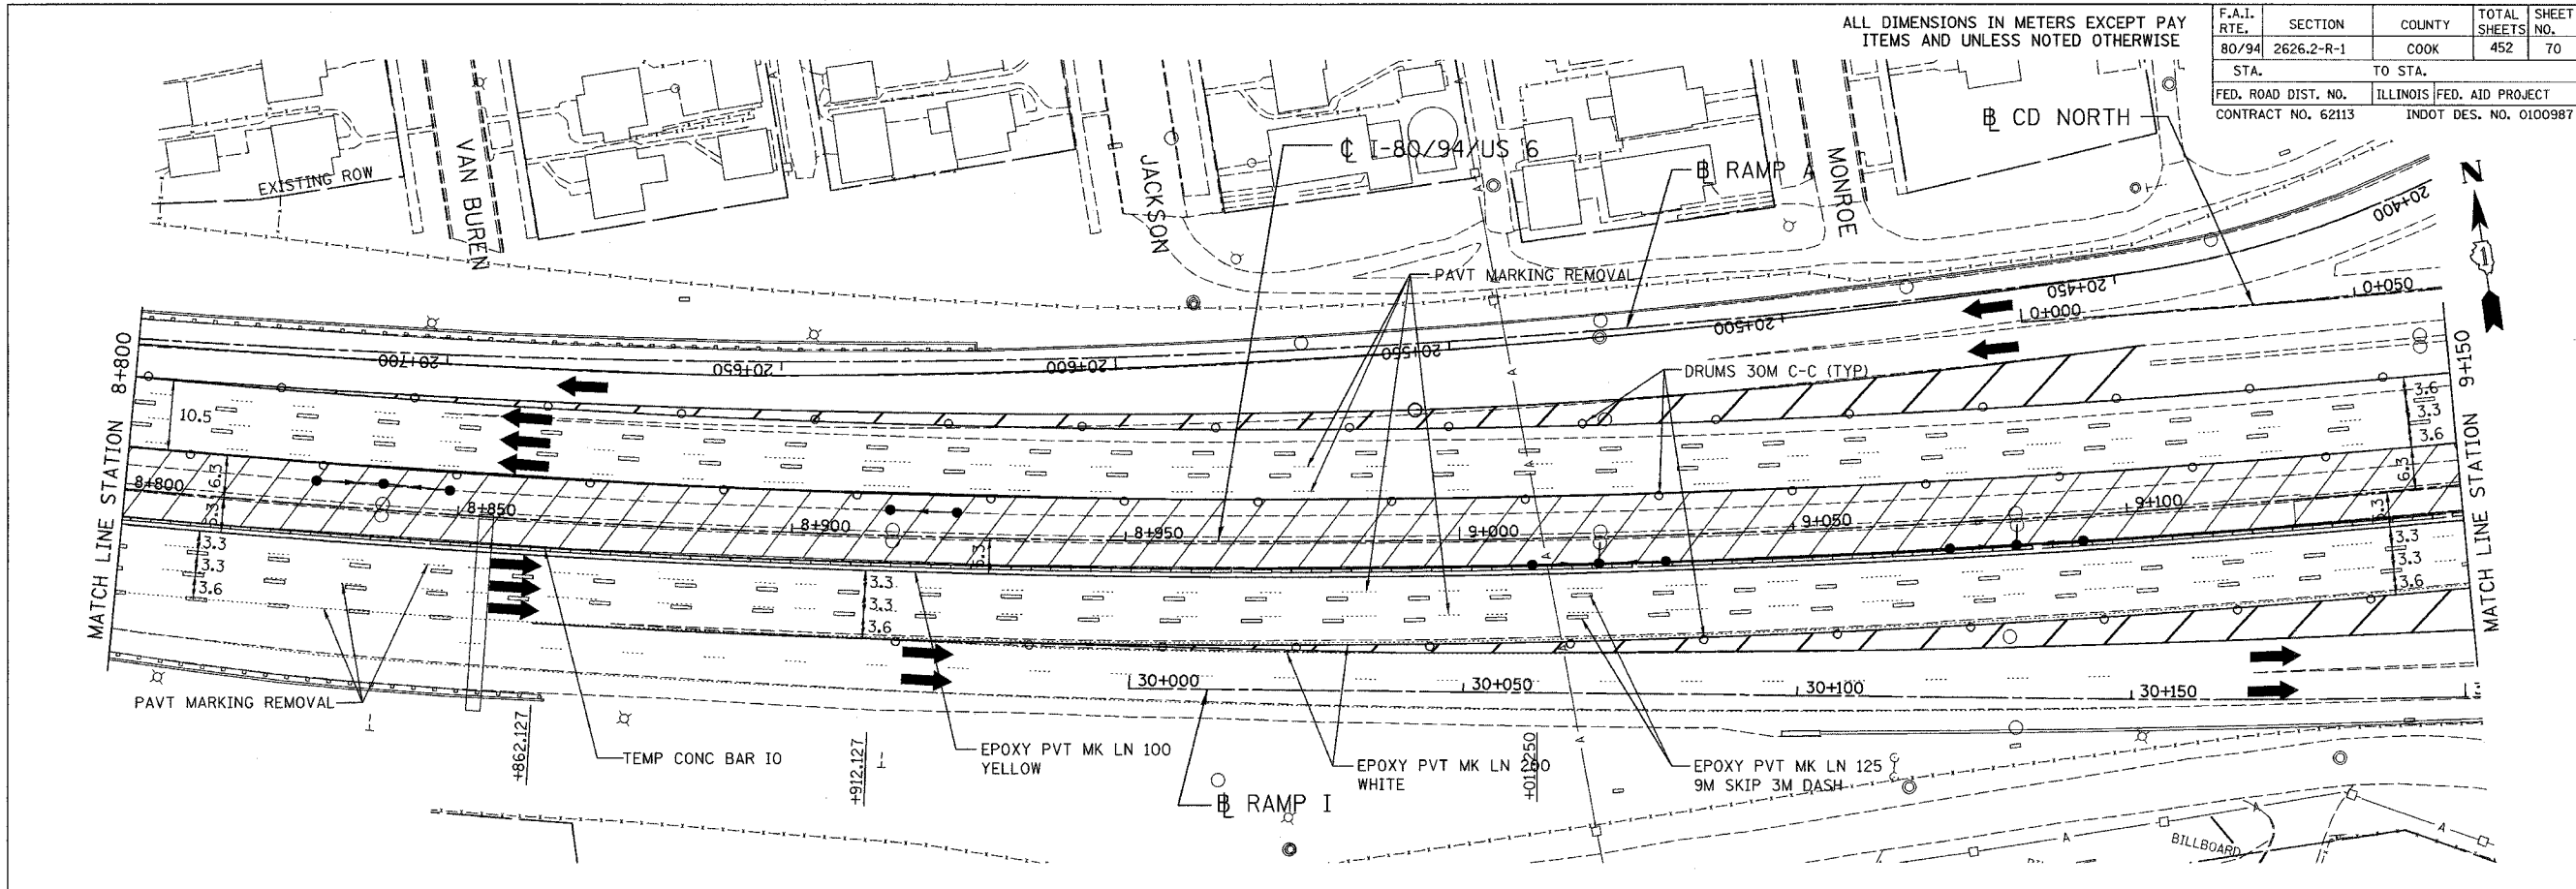

REVISIONS	
NAME	DATE

ILLINOIS DEPARTMENT OF TRANSPORTATION  
**I-80/94/US 6**  
**KINGERY-BORMAN EXPRESSWAY**  
**BURNHAM ROAD TO US 41**  
**MAINTENANCE OF TRAFFIC**  
**STAGE 1**  
**STA. 8+800 TO STA. 9+395.341**  
 SCALE 1:500 DRAWN BY ACE/CAD  
 DATE 07/04 CHECKED BY TAE