



ALL DIMENSIONS IN METERS EXCEPT PAY ITEMS AND UNLESS NOTED OTHERWISE

F.A.I. RTE.	SECTION	COUNTY	TOTAL SHEETS	SHEET NO.
80/94	2626.2-R-1	COOK	452	71
STA.	TO STA.			
FED. ROAD DIST. NO.	ILLINOIS	FED. AID PROJECT		
CONTRACT NO. 62113	INDOT DES. NO. 0100987			

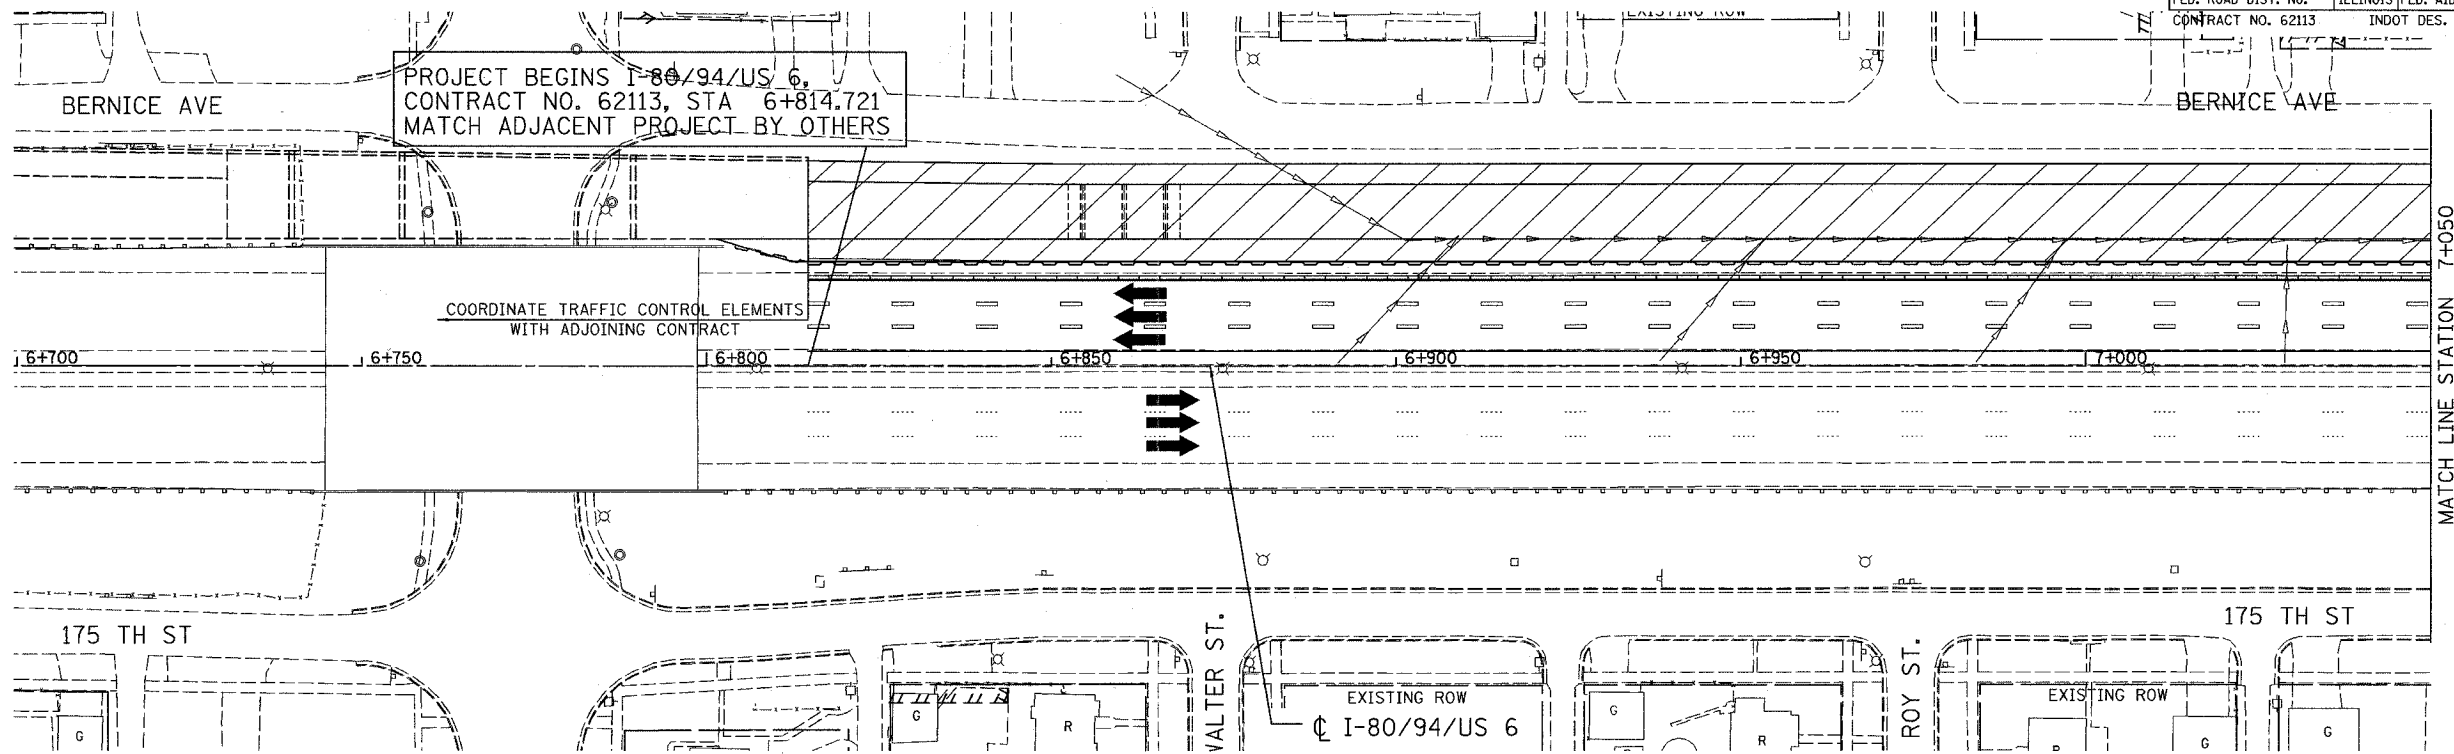

NOTE: WESTBOUND PAVEMENT MARKING FROM STAGE 1

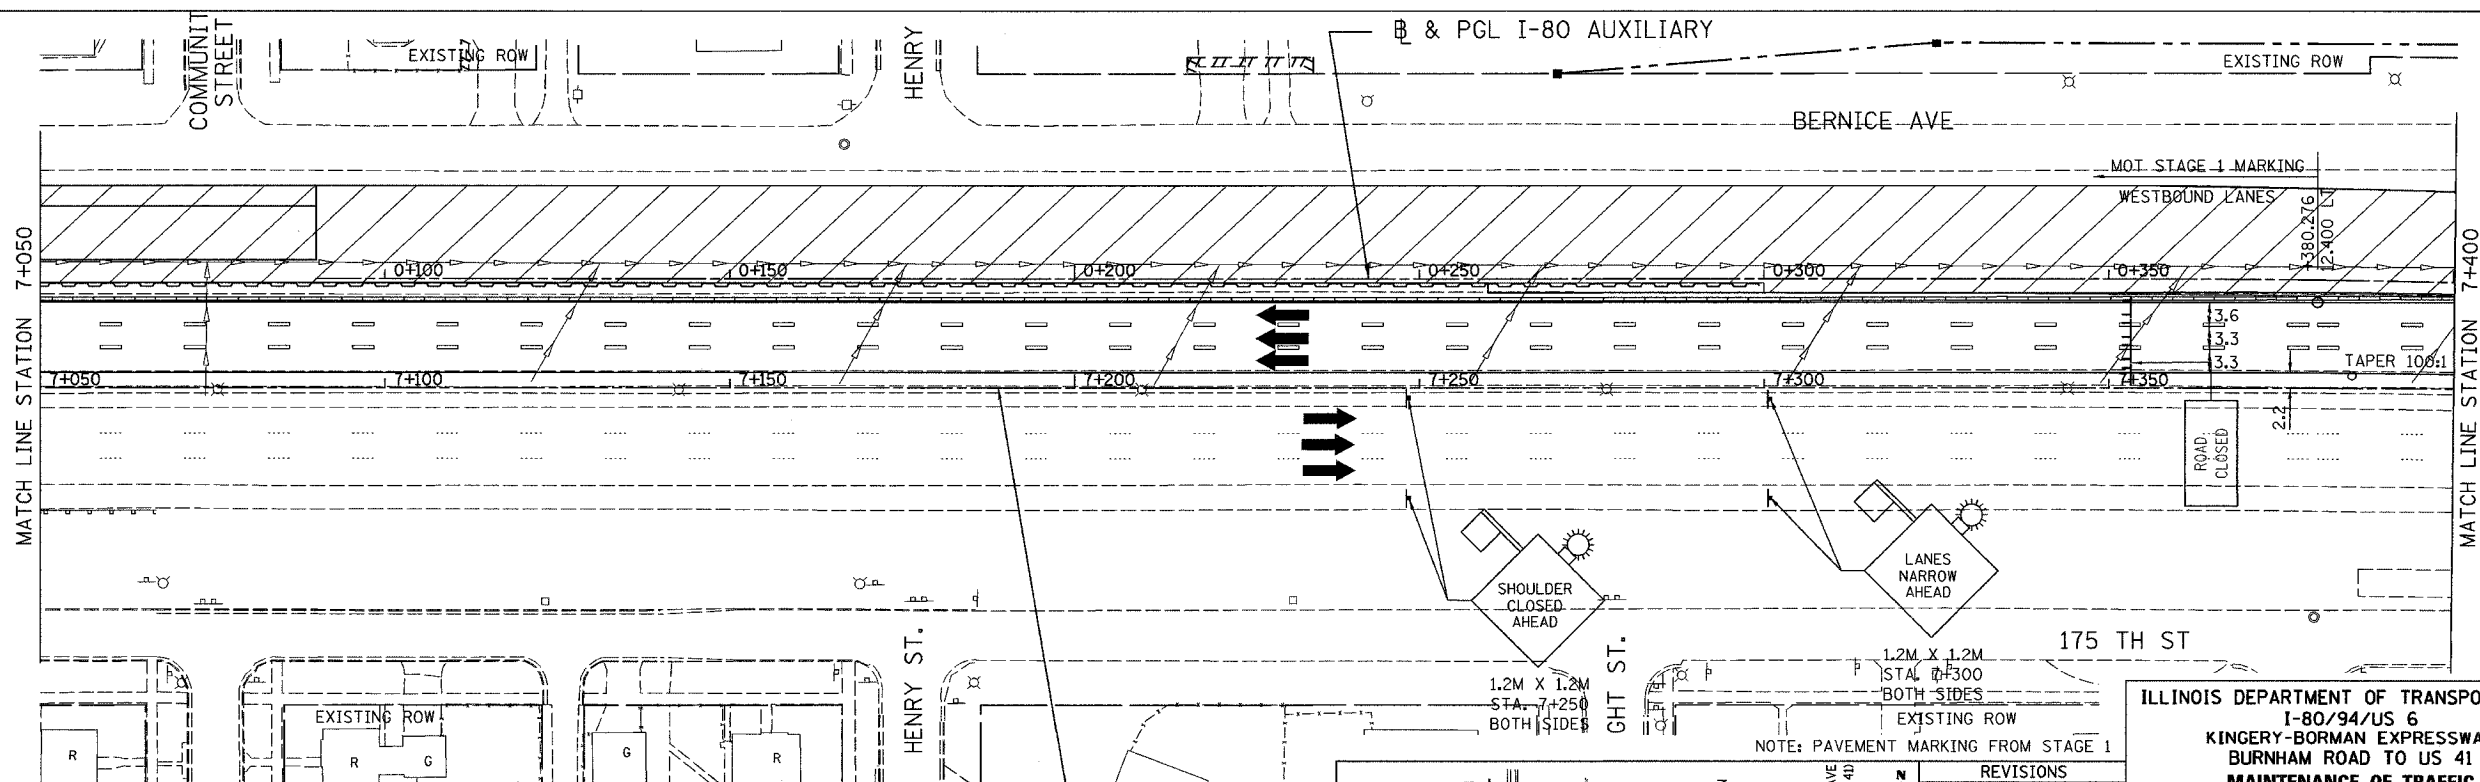

ILLINOIS DEPARTMENT OF TRANSPORTATION
 I-80/94/US 6
 KINGERY-BORMAN EXPRESSWAY
 BURNHAM ROAD TO US 41
 MAINTENANCE OF TRAFFIC
 STAGE 2
 STA. 6 + 814.721 TO STA. 7 + 400

SCALE 1:500 DRAWN BY ACE/CAD
 DATE 07/04 CHECKED BY TAE



REVISIONS	
NAME	DATE

