



F.A.I. RTE.	SECTION	COUNTY	TOTAL SHEETS	SHEET NO.
80/94	2626.2-R-1	COOK	452	126
STA.	TO STA.			
FED. ROAD DIST. NO.	ILLINOIS	FED. AID PROJECT		
CONTRACT NO. 62113	INDOT DES. NO. 0100987			

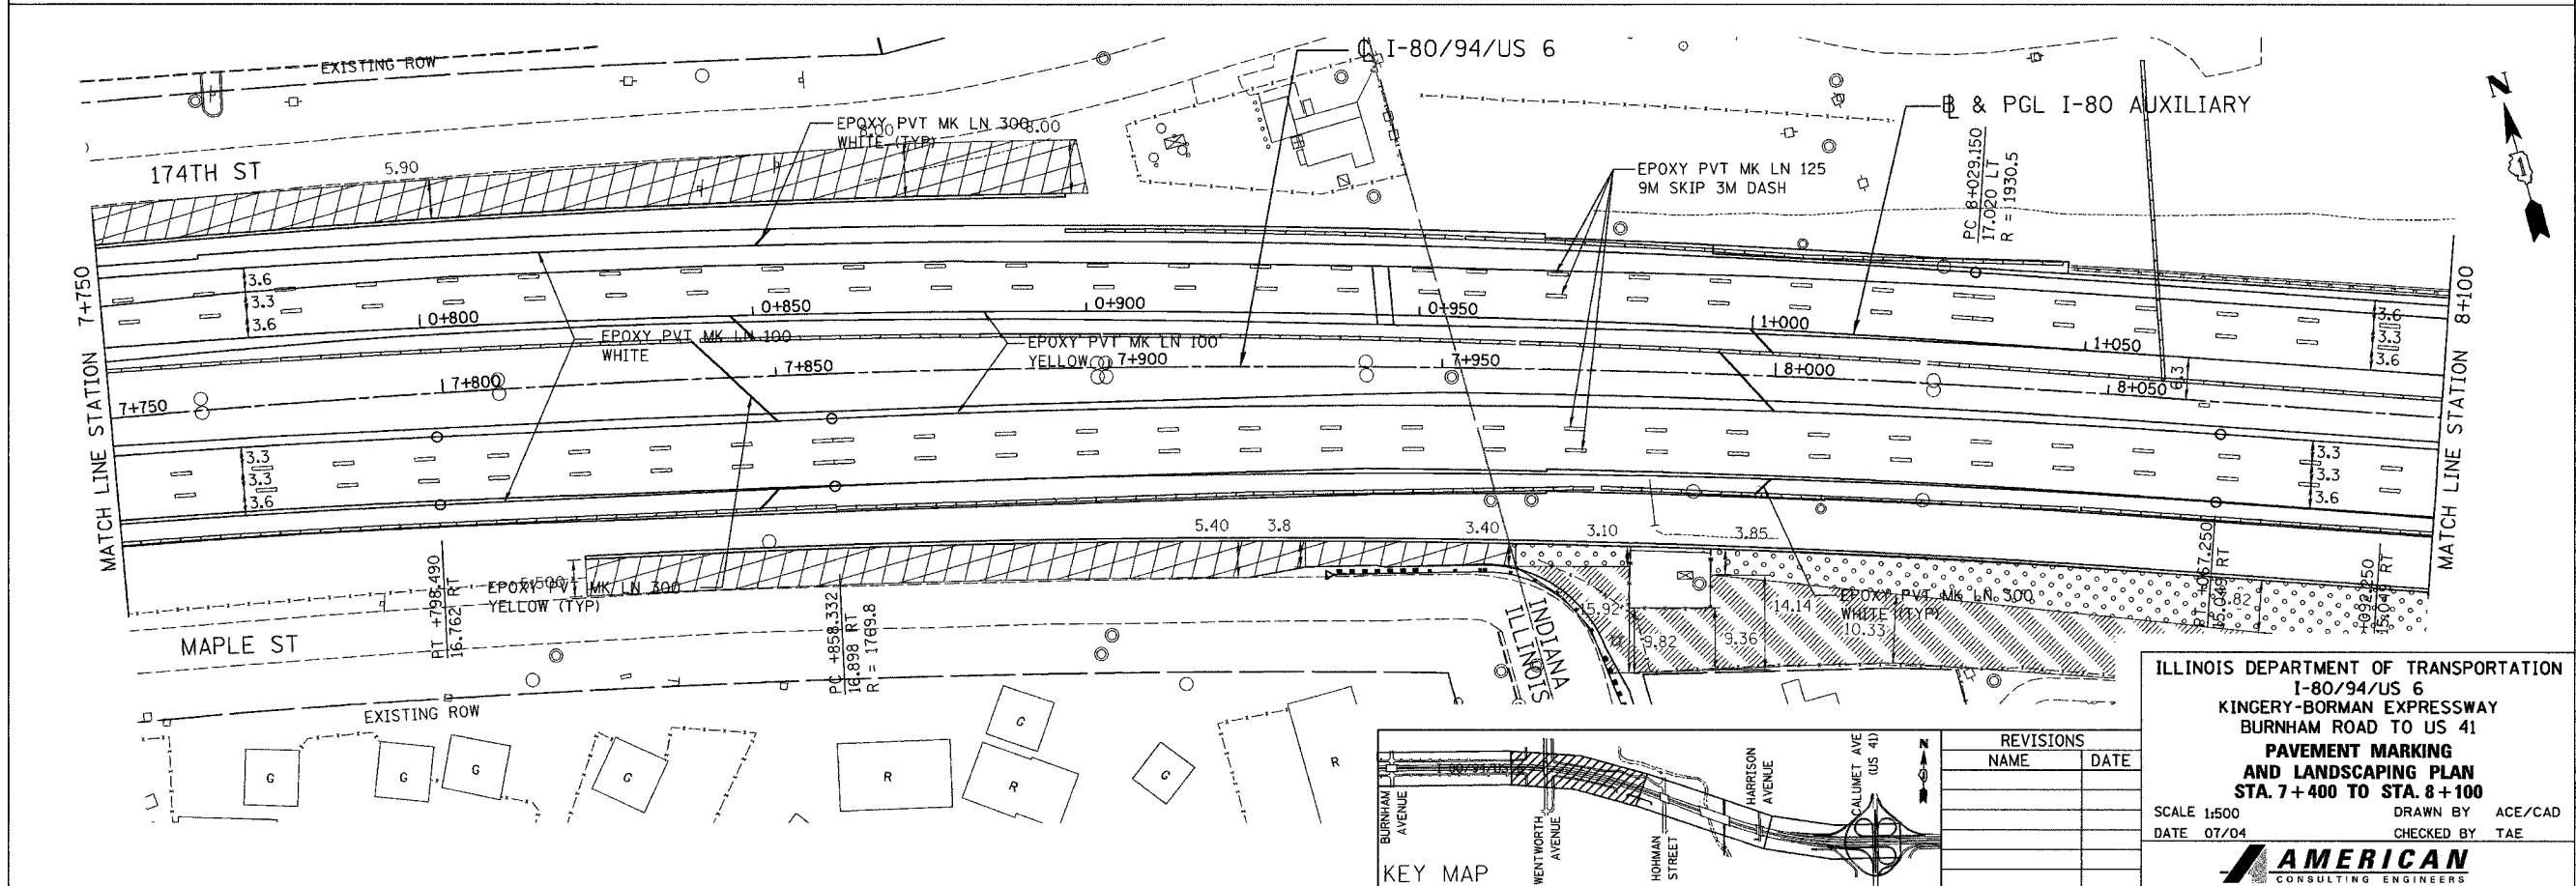

ILLINOIS DEPARTMENT OF TRANSPORTATION  
 I-80/94/US 6  
 KINGERY-BORMAN EXPRESSWAY  
 BURNHAM ROAD TO US 41  
**PAVEMENT MARKING  
 AND LANDSCAPING PLAN**  
 STA. 7+400 TO STA. 8+100

SCALE 1:500  
 DATE 07/04  
 DRAWN BY ACE/CAD  
 CHECKED BY TAE

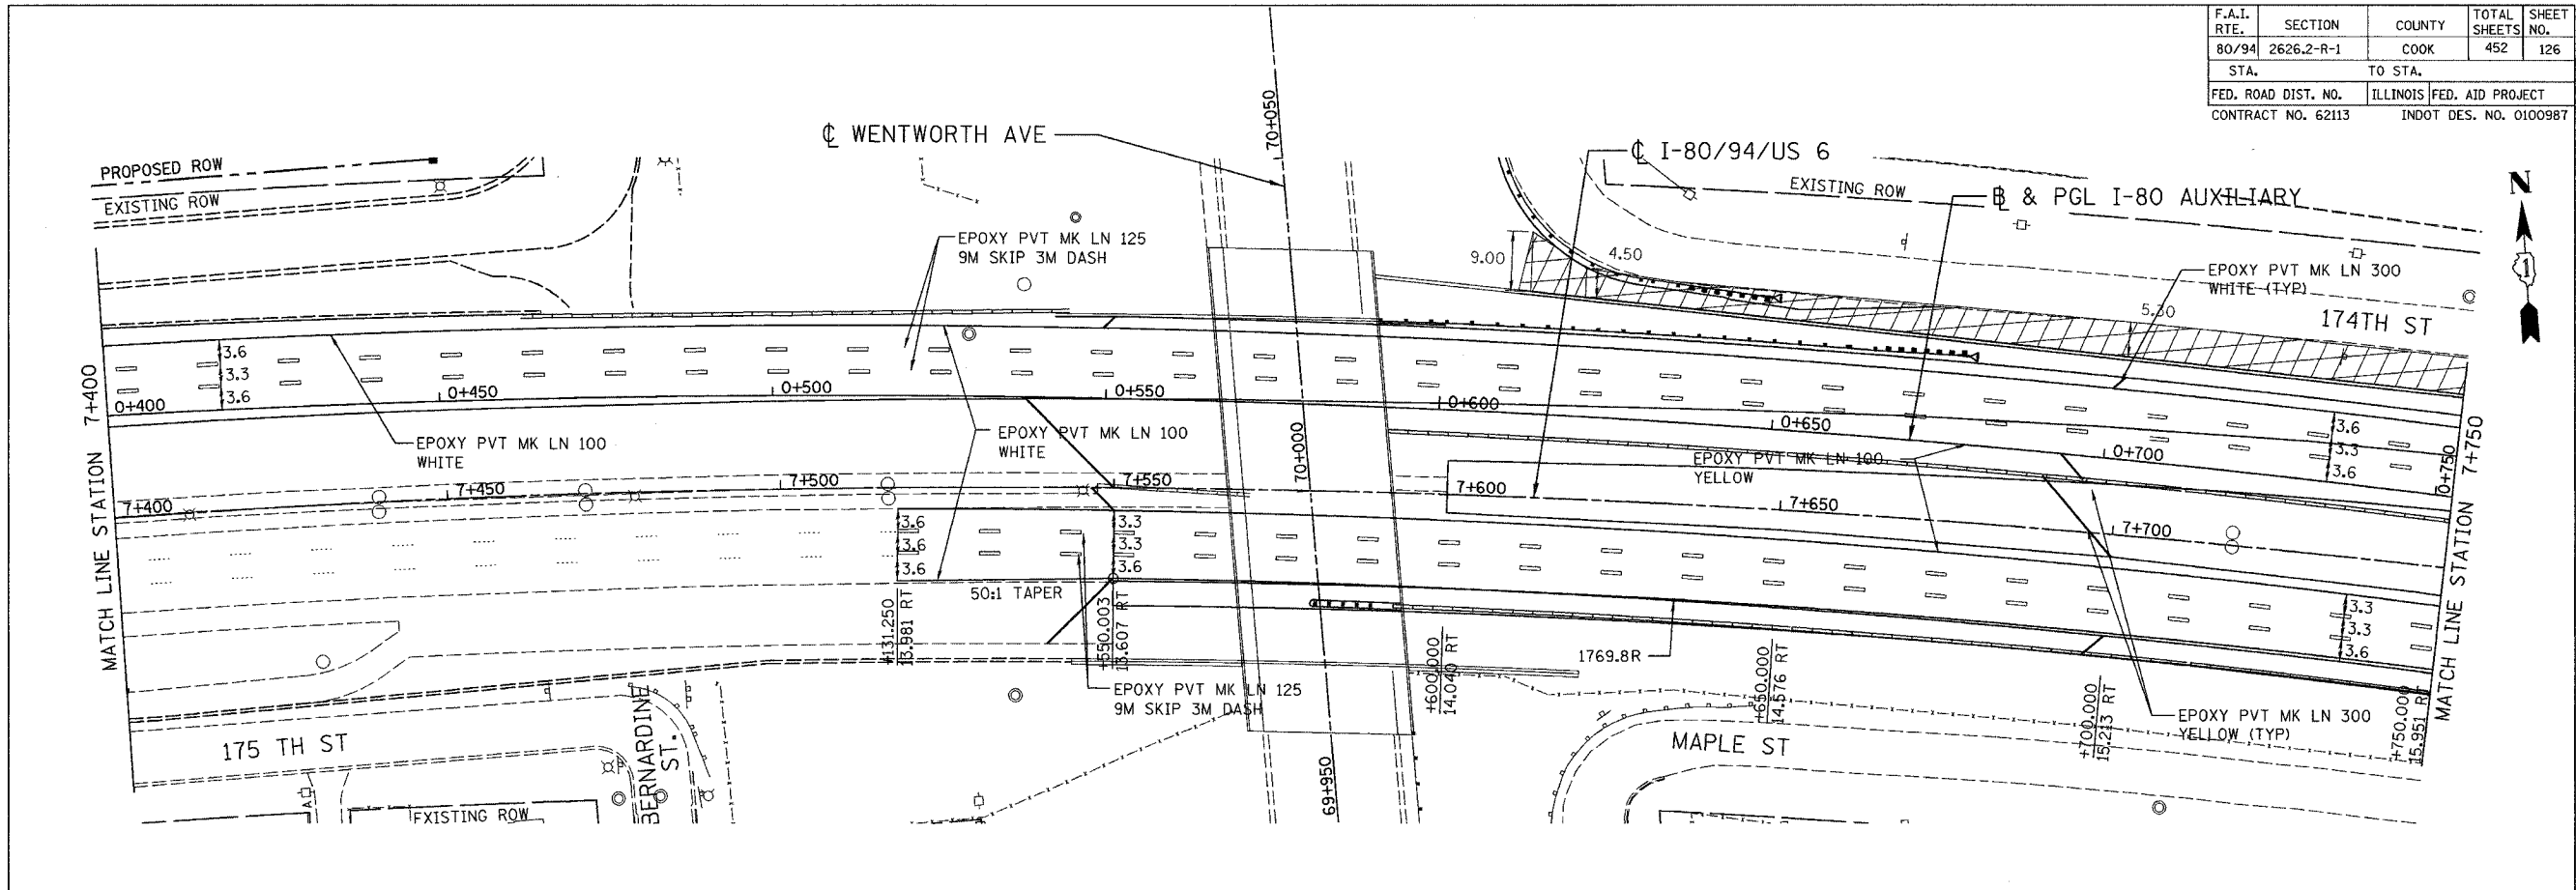

REVISIONS	
NAME	DATE