


F.A.I. RTE.	SECTION	COUNTY	TOTAL SHEETS	SHEET NO.
80/94	2626.2-R-1	COOK	452	129
STA.	TO STA.			
FED. ROAD DIST. NO.	ILLINOIS	FED. AID PROJECT		
CONTRACT NO. 62113	INDOT DES. NO. 0100987			

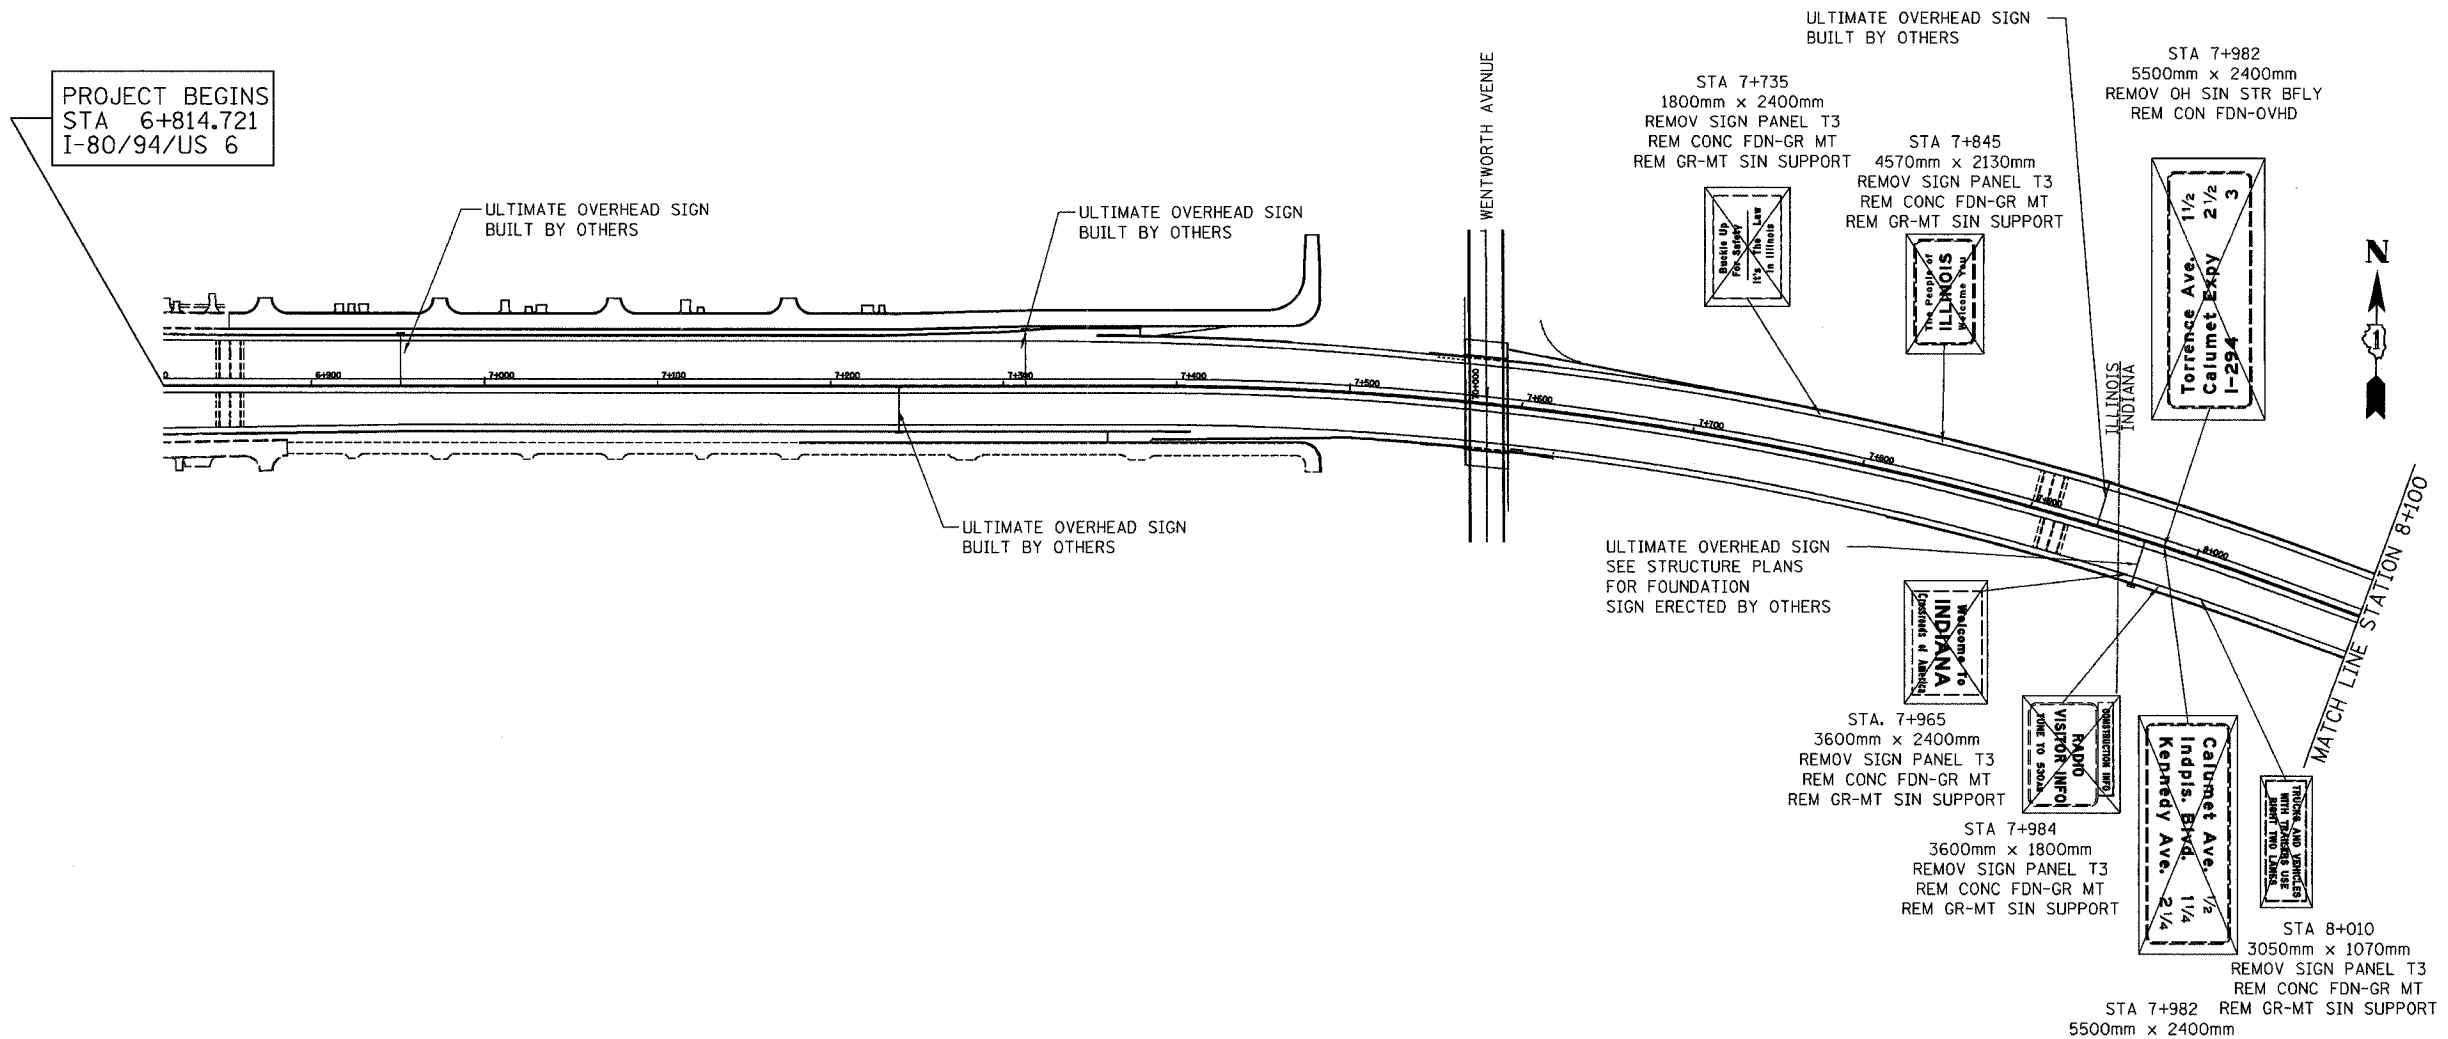

PROJECT BEGINS
STA 6+814.721
I-80/94/US 6

ULTIMATE OVERHEAD SIGN
BUILT BY OTHERS

ULTIMATE OVERHEAD SIGN
BUILT BY OTHERS

ULTIMATE OVERHEAD SIGN
BUILT BY OTHERS

ULTIMATE OVERHEAD SIGN
SEE STRUCTURE PLANS
FOR FOUNDATION
SIGN ERECTED BY OTHERS

STA 7+735
1800mm x 2400mm
REMOV SIGN PANEL T3
REM CONC FDN-GR MT
REM GR-MT SIN SUPPORT


STA 7+845
4570mm x 2130mm
REMOV SIGN PANEL T3
REM CONC FDN-GR MT
REM GR-MT SIN SUPPORT

STA 7+982
5500mm x 2400mm
REMOV OH SIN STR BFLY
REM CON FDN-OVHD

STA. 7+965
3600mm x 2400mm
REMOV SIGN PANEL T3
REM CONC FDN-GR MT
REM GR-MT SIN SUPPORT

STA 7+984
3600mm x 1800mm
REMOV SIGN PANEL T3
REM CONC FDN-GR MT
REM GR-MT SIN SUPPORT

STA 8+010
3050mm x 1070mm
REMOV SIGN PANEL T3
REM CONC FDN-GR MT
STA 7+982 REM GR-MT SIN SUPPORT
5500mm x 2400mm

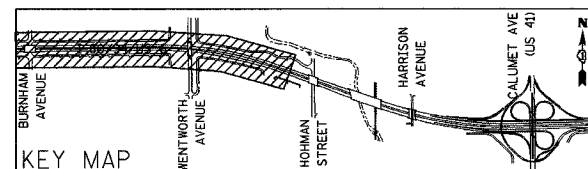

REVISIONS	
NAME	DATE

ILLINOIS DEPARTMENT OF TRANSPORTATION
I-80/94/US 6
KINGERY-BORMAN EXPRESSWAY
BURNHAM ROAD TO US 41

SIGNING PLAN
STA. 6+814.721 TO STA. 8+100

SCALE: DRAWN BY ACE/CAD
DATE 07/04 CHECKED BY TAE

AMERICAN
CONSULTING ENGINEERS