



F.A.I. RTE.	SECTION	COUNTY	TOTAL SHEETS	SHEET NO.
80/94	2626.2-R-1	COOK	452	130
STA.		TO STA.		
FED. ROAD DIST. NO.		ILLINOIS FED. AID PROJECT		
CONTRACT NO. 62113		INDOT DES. NO. 0100987		

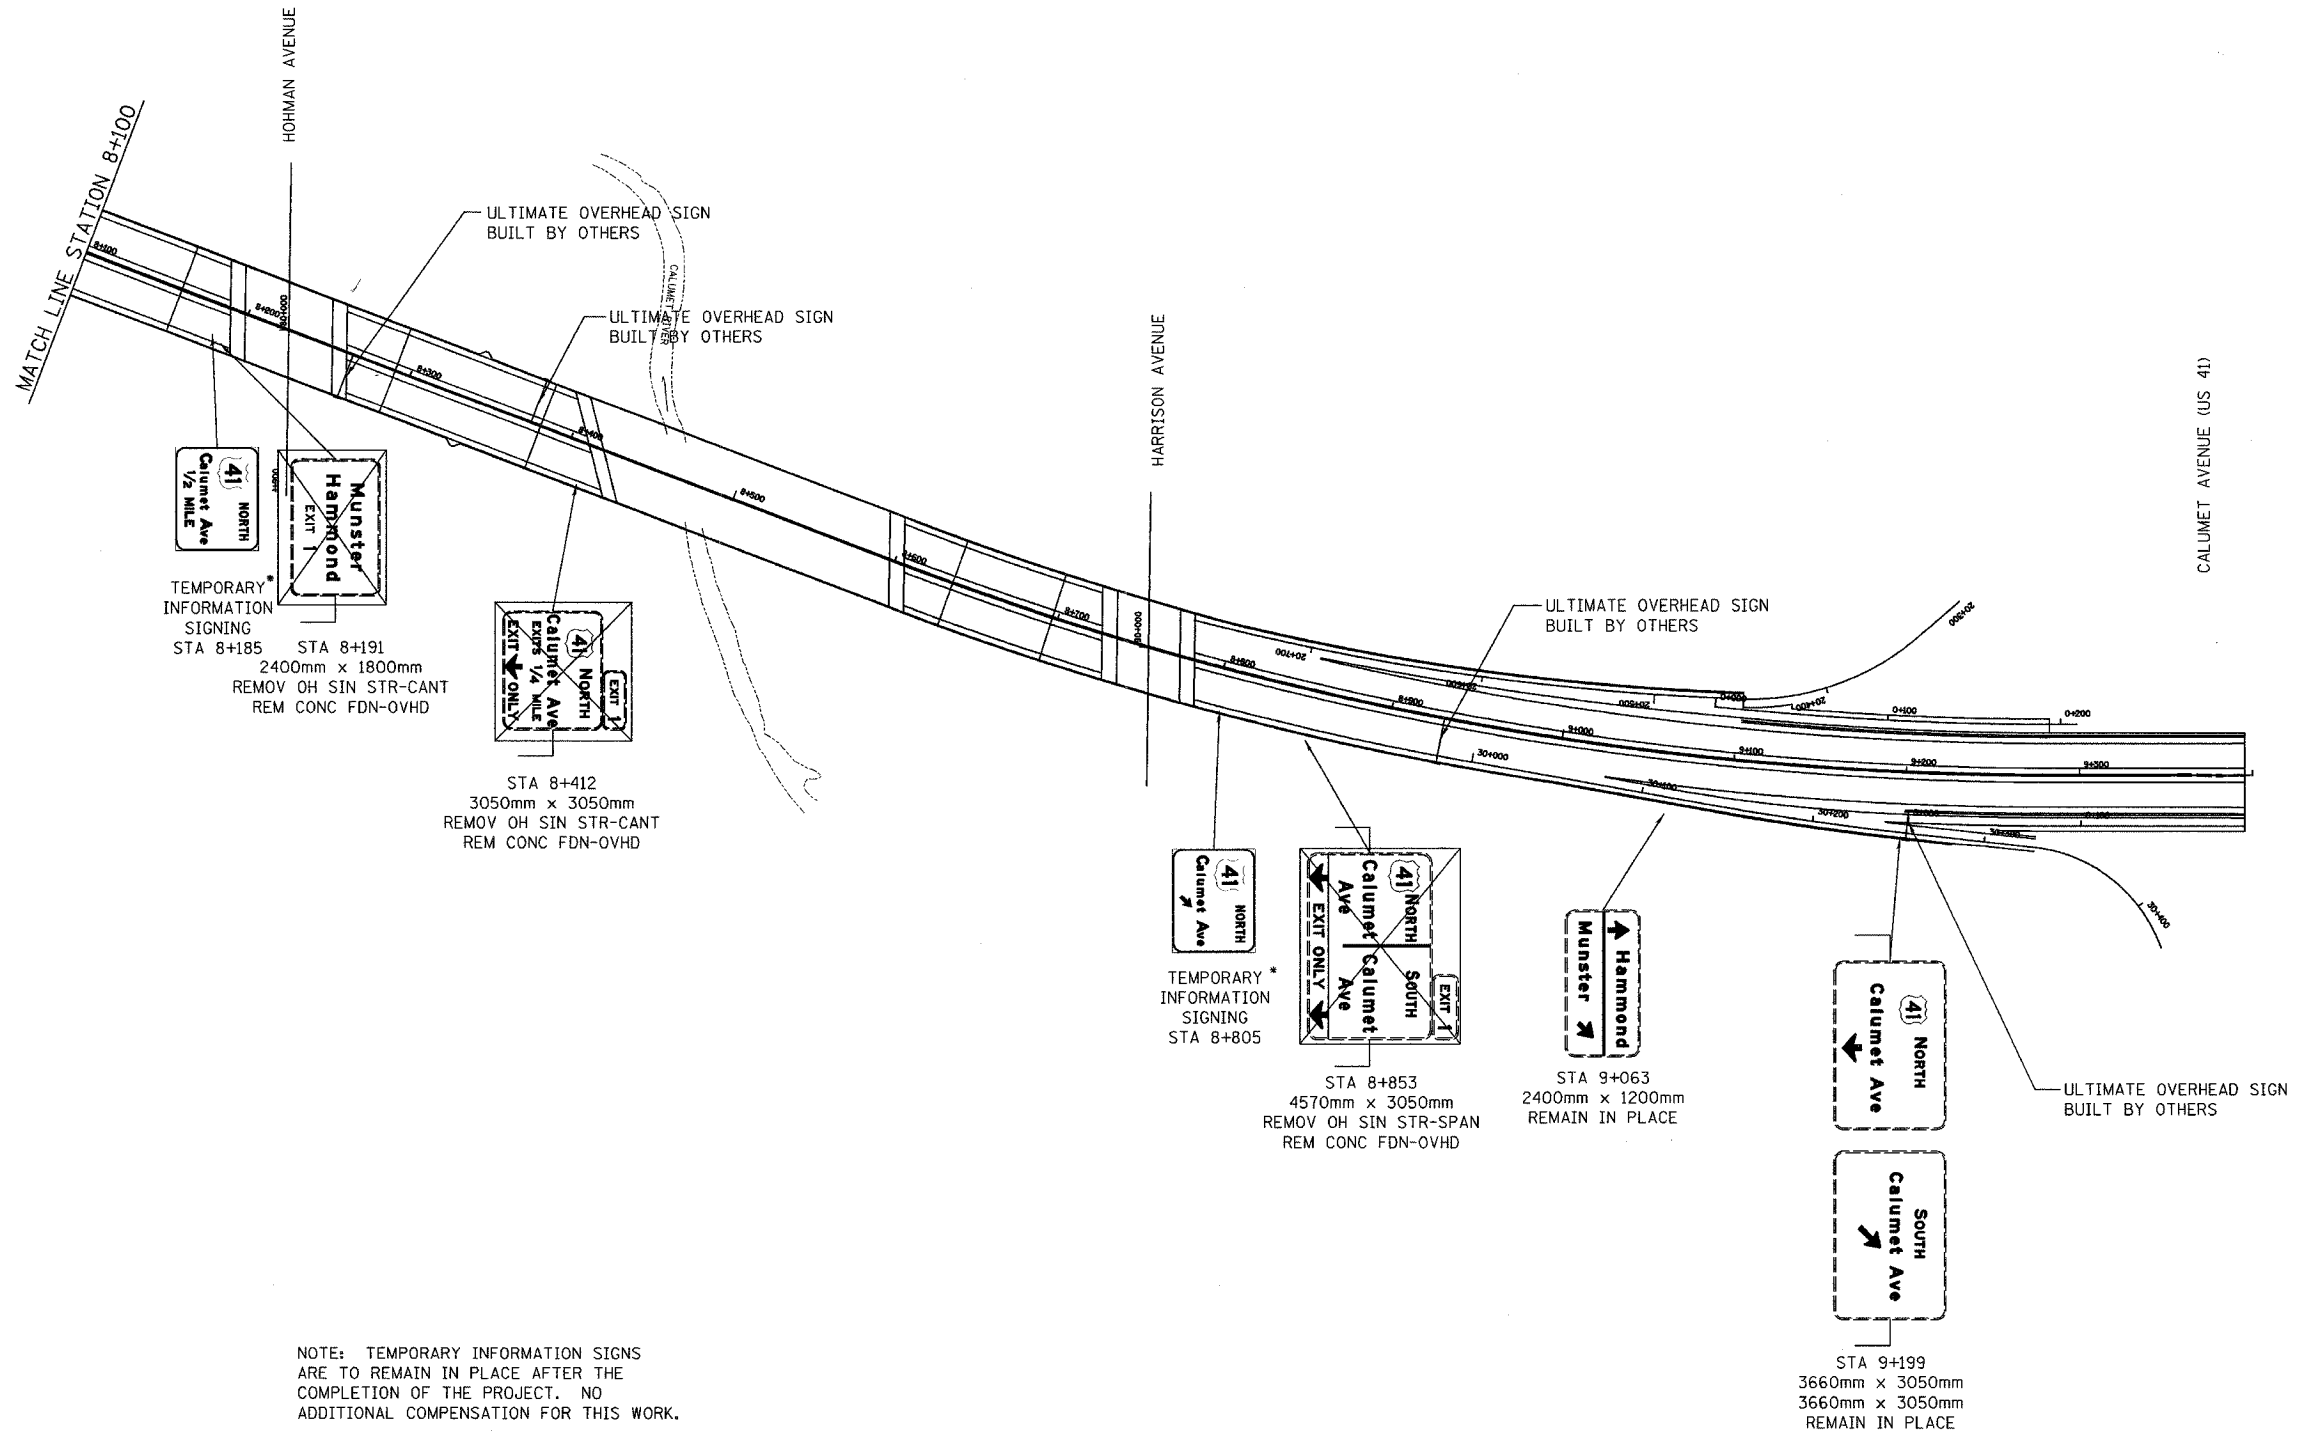

NOTE: TEMPORARY INFORMATION SIGNS ARE TO REMAIN IN PLACE AFTER THE COMPLETION OF THE PROJECT. NO ADDITIONAL COMPENSATION FOR THIS WORK.

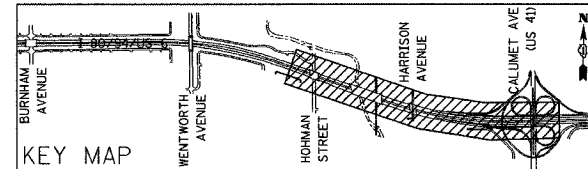

REVISIONS	
NAME	DATE

ILLINOIS DEPARTMENT OF TRANSPORTATION
 I-80/94/US 6
 KINGERY-BORMAN EXPRESSWAY
 BURNHAM ROAD TO US 41

SIGNING PLAN
STA. 8 + 100 TO STA. 9 + 394.475

SCALE: DRAWN BY ACE/CAD
 DATE 07/04: CHECKED BY TAE

AMERICAN
 CONSULTING ENGINEERS