



ALL DIMENSIONS IN METERS EXCEPT PAY ITEMS AND UNLESS NOTED OTHERWISE.

F.A.I. RTE.	SECTION	COUNTY	TOTAL SHEETS	SHEET NO.
80/94	2626.2-R-1	COOK	452	134
STA.	TO STA.			
FED. ROAD DIST. NO.	ILLINOIS	FED. AID PROJECT		
CONTRACT #62113				

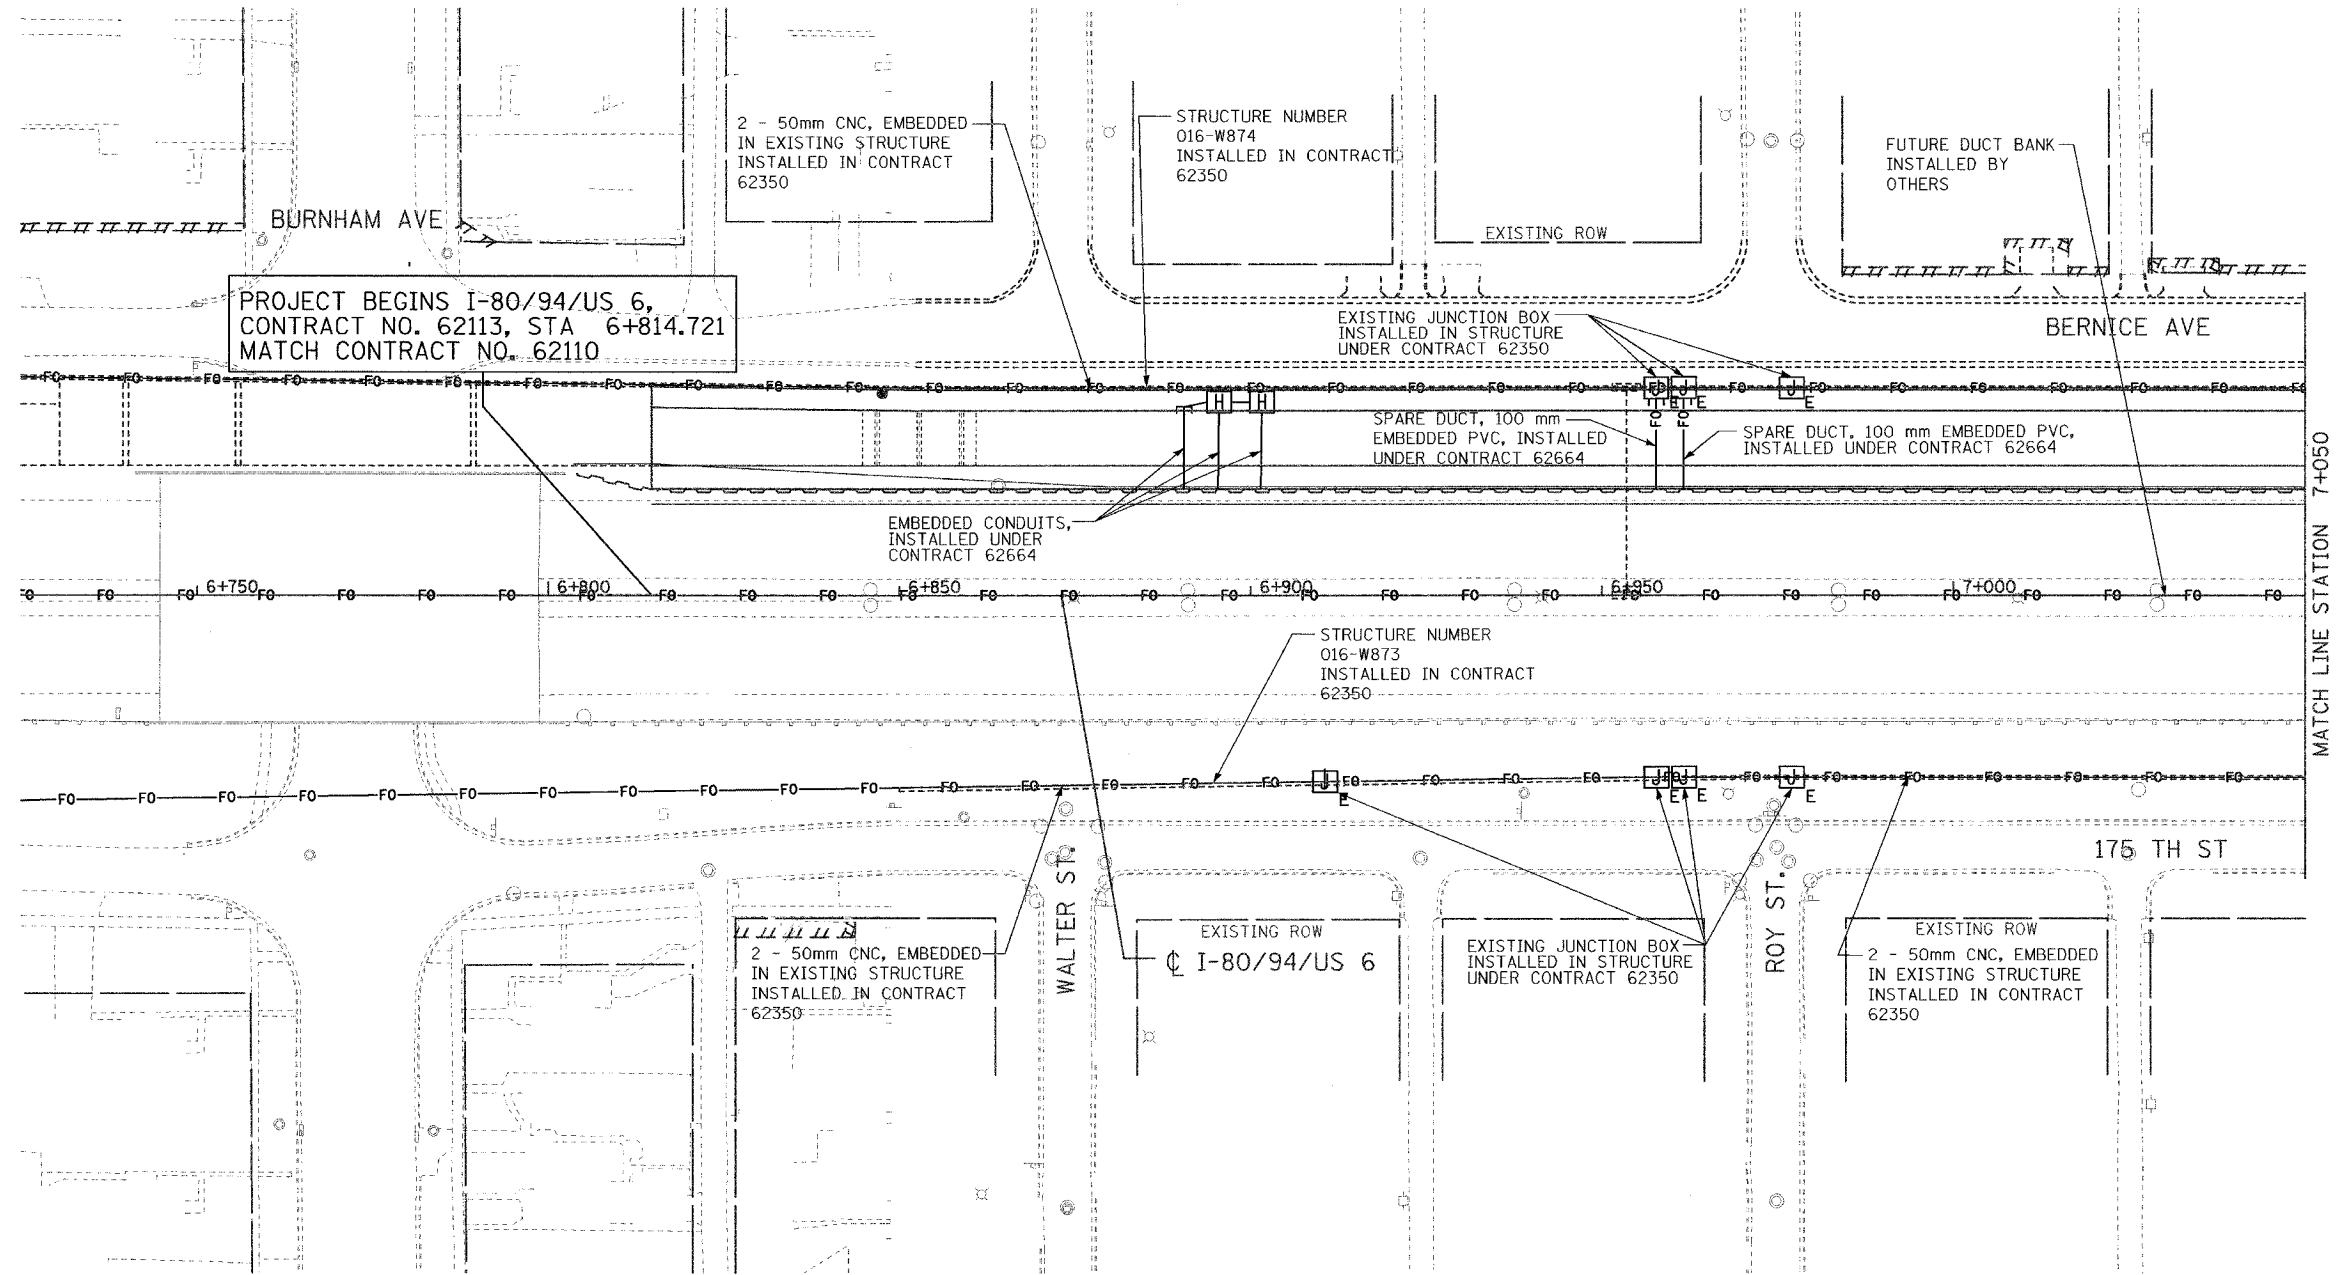

NOTE:
 ALL ELECTRICAL WORK SHOWN ON THIS SHEET TO BE PERFORMED UNDER SEPARATE CONTRACTS. CONTRACTOR SHALL COORDINATE. THIS WORK IS SHOWN FOR COORDINATION ONLY.

SHEET 1 OF 11

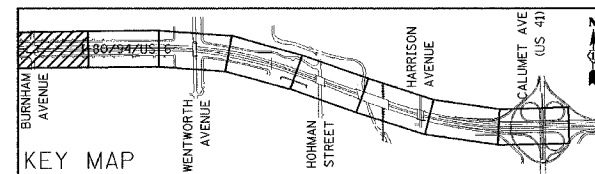

REVISIONS		ILLINOIS DEPARTMENT OF TRANSPORTATION I-80/94/US 6 KINGERY-BORMAN EXPRESSWAY BURNHAM ROAD TO US 41 ELECTRICAL INSTALLATION PLAN
NAME	DATE	
		STA. 6+814.721 TO STA. 7+050 SCALE 1:500 DATE 07/04 DRAWN BY JRH/MAP CHECKED BY DEM/CMW