



ALL DIMENSIONS IN METERS EXCEPT PAY ITEMS AND UNLESS NOTED OTHERWISE.

F.A.I. RTE.	SECTION	COUNTY	TOTAL SHEETS	SHEET NO.
80/94	2626.2-R-1	COOK	452	135
STA.	TO STA.			
FED. ROAD DIST. NO.	ILLINOIS	FED. AID PROJECT		
CONTRACT #62113				

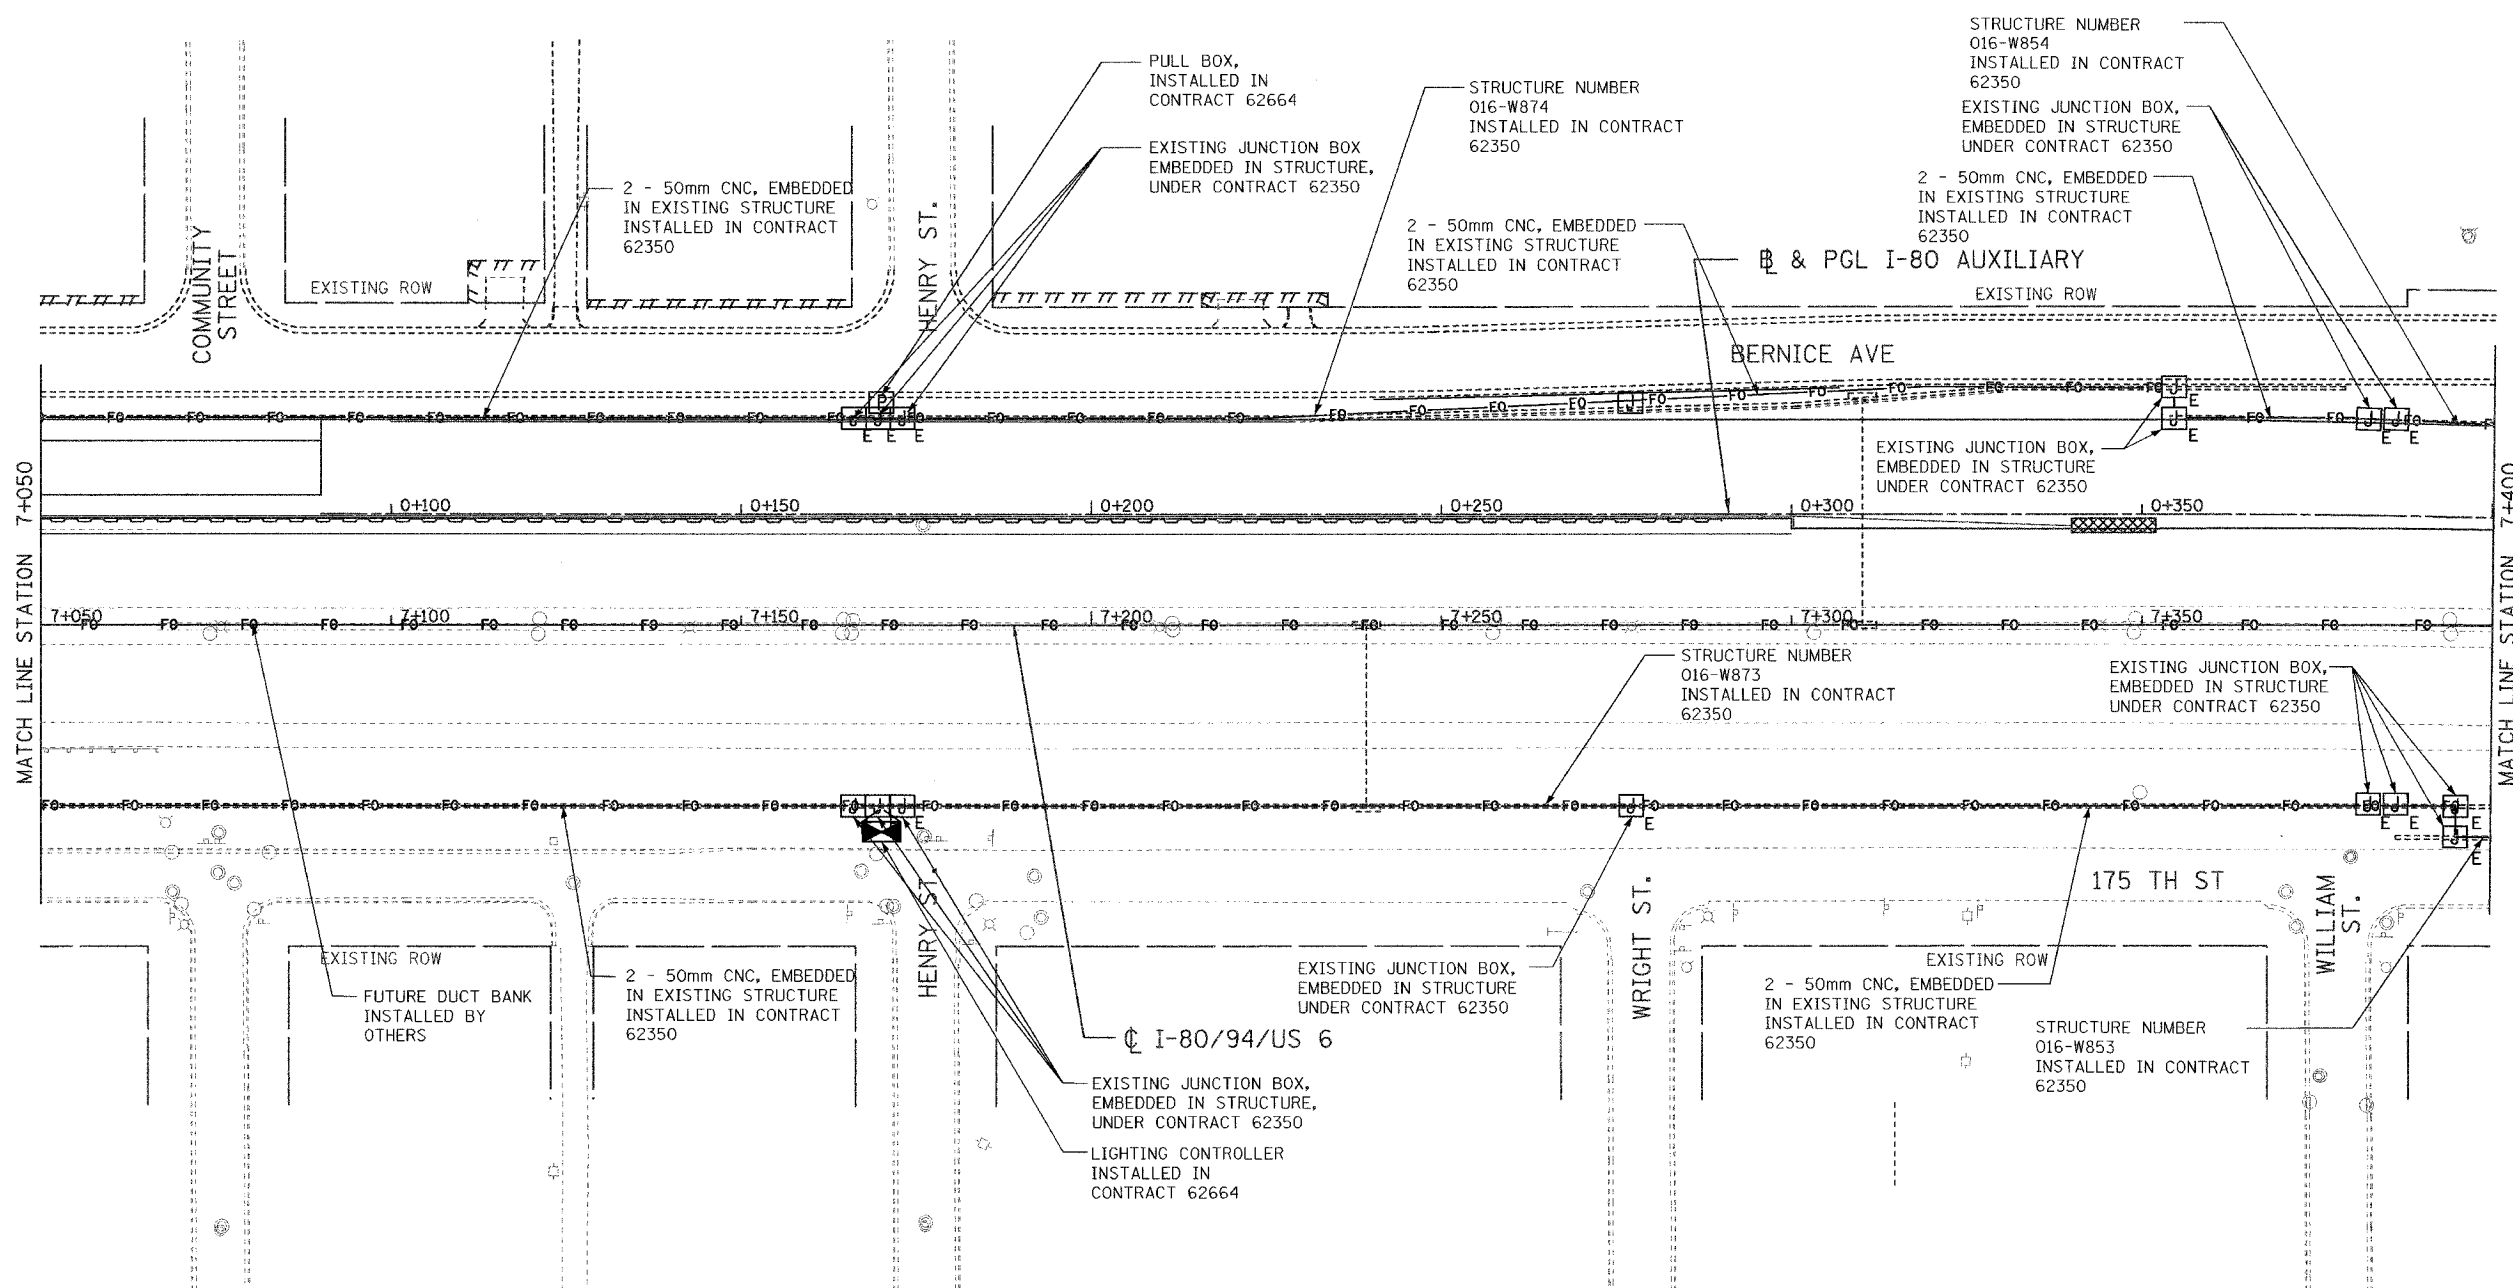

NOTE:
 ALL ELECTRICAL WORK SHOWN ON THIS SHEET TO BE PERFORMED UNDER SEPARATE CONTRACTS. CONTRACTOR SHALL COORDINATE. THIS WORK IS SHOWN FOR COORDINATION ONLY.

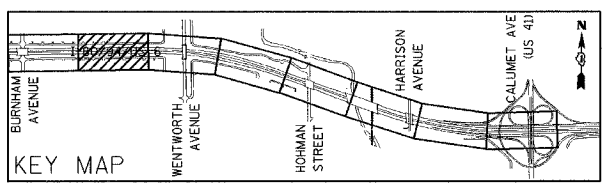

REVISIONS	
NAME	DATE

ILLINOIS DEPARTMENT OF TRANSPORTATION
 I-80/94/US 6
 KINGERY-BORMAN EXPRESSWAY
 BURNHAM ROAD TO US 41
ELECTRICAL INSTALLATION PLAN
STA. 7+050 TO STA. 7+400
 SCALE 1:500 DRAWN BY JRH/MAP
 DATE 07/04 CHECKED BY DEM/CMW