


F.A.I. RTE.	SECTION	COUNTY	TOTAL SHEETS	SHEET NO.
80/94	2626.1-R-1	COOK	452	144J
STA.		TO STA.		
FED. ROAD DIST. NO.		ILLINOIS FED. AID PROJECT		
CONTRACT # 62113		INDOT Des. No. 0100987		

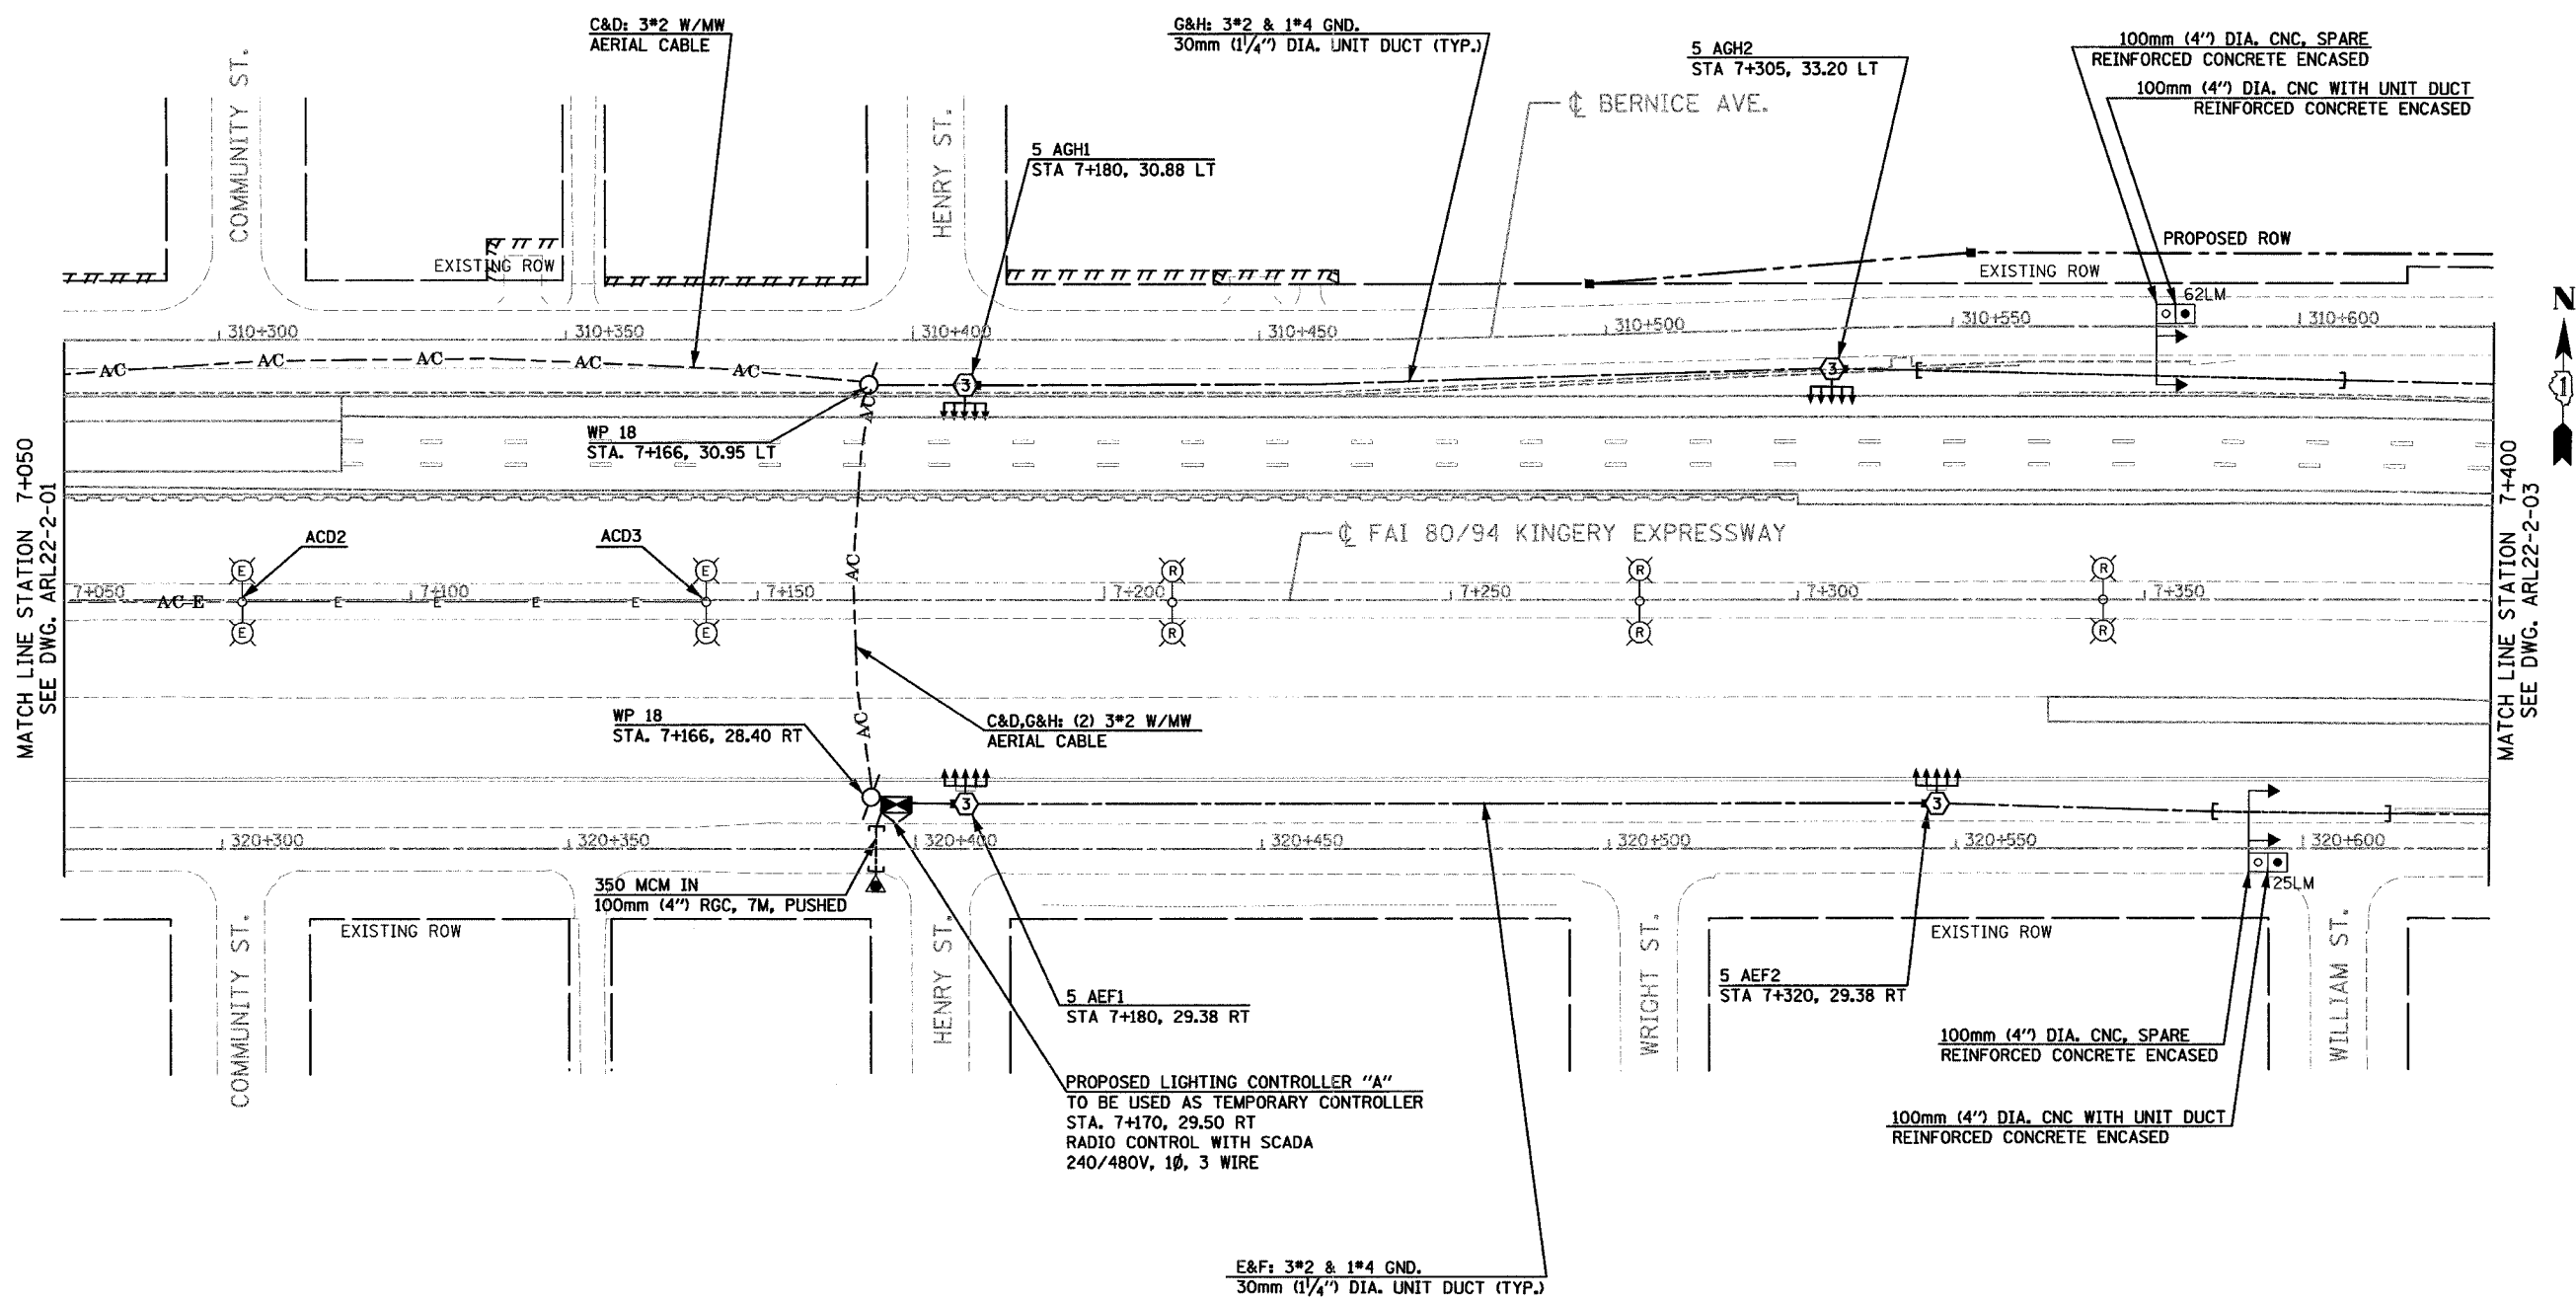


MATCH LINE STATION 7+050  
SEE DWG. ARL22-2-01

MATCH LINE STATION 7+400  
SEE DWG. ARL22-2-03



**FOR REFERENCE ONLY-PROPOSED CONDITIONS 30 SEP 2005**

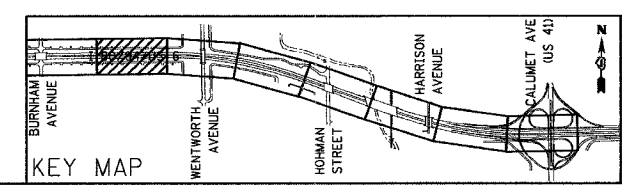

REVISIONS	
NAME	DATE
New Sheet	10/1/04

**ARL22- 2-02**

**ILLINOIS DEPARTMENT OF TRANSPORTATION**  
**I-80/94/US 6**  
**KINGERY-BORMAN EXPRESSWAY**  
**BURNHAM ROAD TO US 41**  
**INTERIM LIGHTING 2 PLAN**  
**I-80 /94 /US-6**  
**STA. 7 + 050 TO STA. 7 + 400**

SCALE 1:500      DRAWN BY EA0/BC  
DATE 12/17/03      CHECKED BY PKG/BC

**GO** GANDHI AND ASSOCIATES, INC.  
ENGINEERS AND PLANNERS  
800 N. WESTWIND HIGHWAY  
SUITE 200  
CHICAGO, ILLINOIS 60631 TEL: 312/714-9300

J:\projects\projects 2003\1-80-94\1-80-94-22-02-01\info\sheeta\_for\_ace\14220201.dwg  
30 SEP 2004  
17:59:45