



F.A.I. RTE.	SECTION	COUNTY	TOTAL SHEETS	SHEET NO.
80/94	2626.1-R-1	COOK	452	144k
STA.		TO STA.		
FED. ROAD DIST. NO.		ILLINOIS FED. AID PROJECT		
CONTRACT # 62113		INDOT Des. No. 0100987		

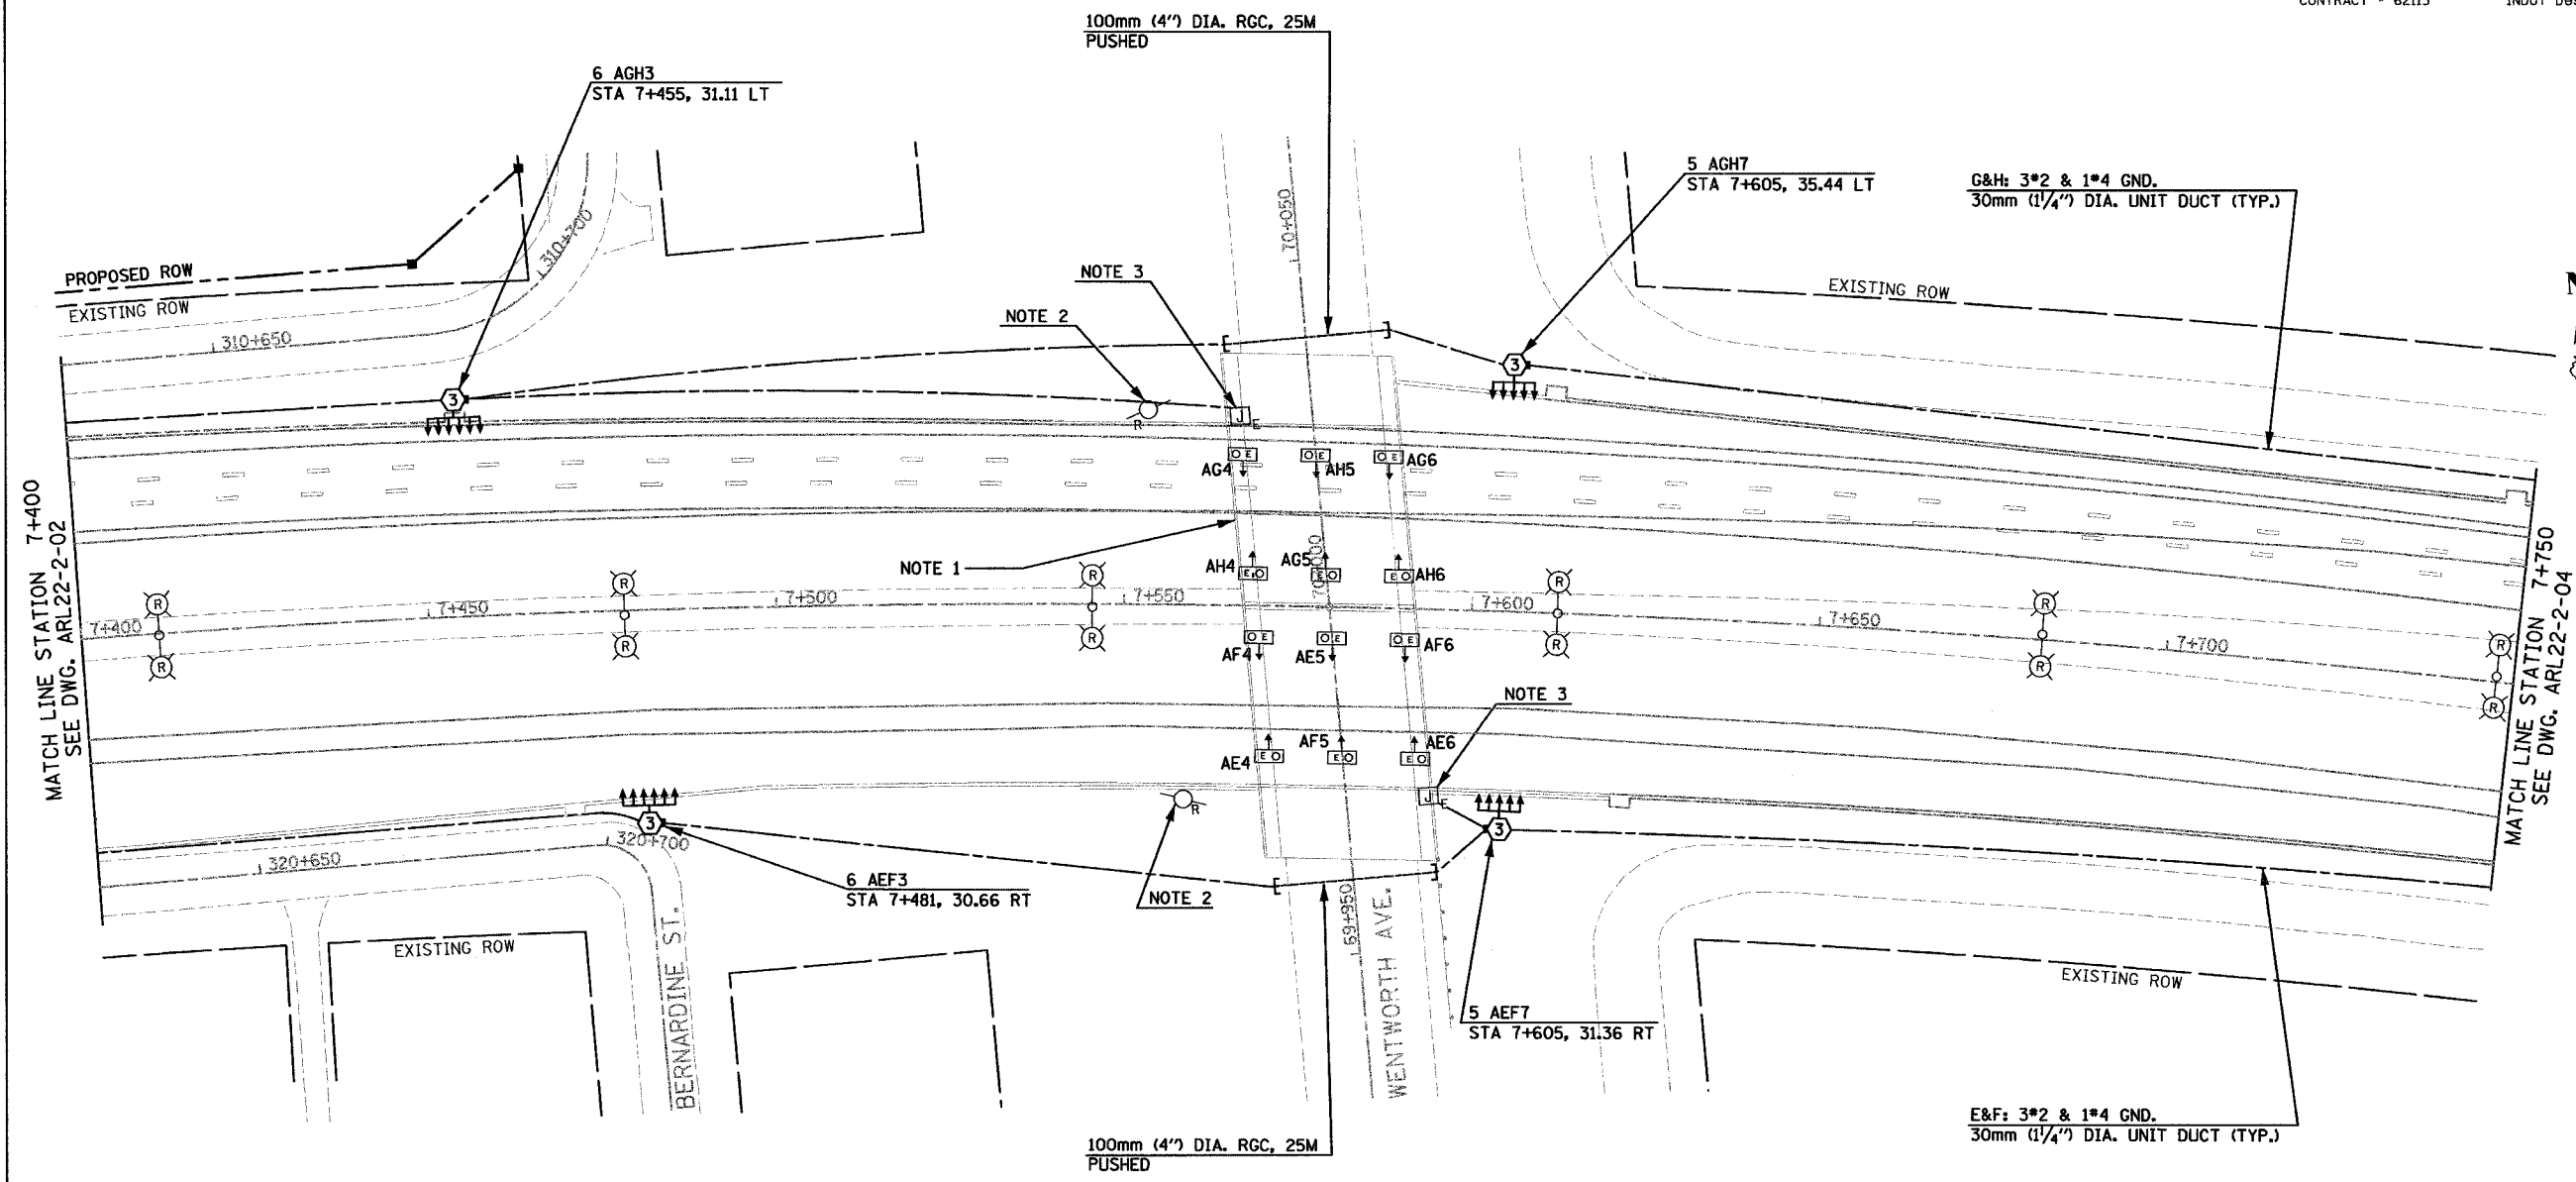

- NOTE 1. MAKE THE PERMANENT CONNECTIONS TO EXISTING WENTWORTH UNDERPASS LIGHTING, REMOVE EXISTING DECALLS AND INSTALL NEW DECALLS AS SHOWN IN DRAWING AUL22-2-01.
- NOTE 2. REMOVE THE WOOD POLE.
- NOTE 3. BRING THE UNIT DUCT TO THE EXISTING JUNCTION BOX, INSTALLED IN FRONT OF THE ABUTMENT WALL, THROUGH THE SLEEVE IN THE ABUTMENT WALL.

FOR REFERENCE ONLY-PROPOSED CONDITIONS 30 SEP 2005

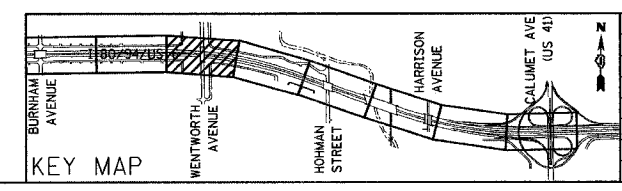

REVISIONS	
NAME	DATE
New Sheet	10/1/04

ARL22- 2-03

ILLINOIS DEPARTMENT OF TRANSPORTATION
 I-80/94/US 6
 KINGERY-BORMAN EXPRESSWAY
 BURNHAM ROAD TO US 41
 INTERIM LIGHTING 2 PLAN
 I-80 /94 /US-6
 STA. 7 + 400 TO STA. 7 + 750

SCALE 1:500 DRAWN BY EA0/BC
 DATE 12/17/03 CHECKED BY PKG/BC

GANDHI AND ASSOCIATES, INC.
 ENGINEERS AND PLANNERS
 505 N. WESTWIND HIGHWAY
 SUITE 300
 CHICAGO, ILLINOIS 60631 TEL: 773/714-9900